



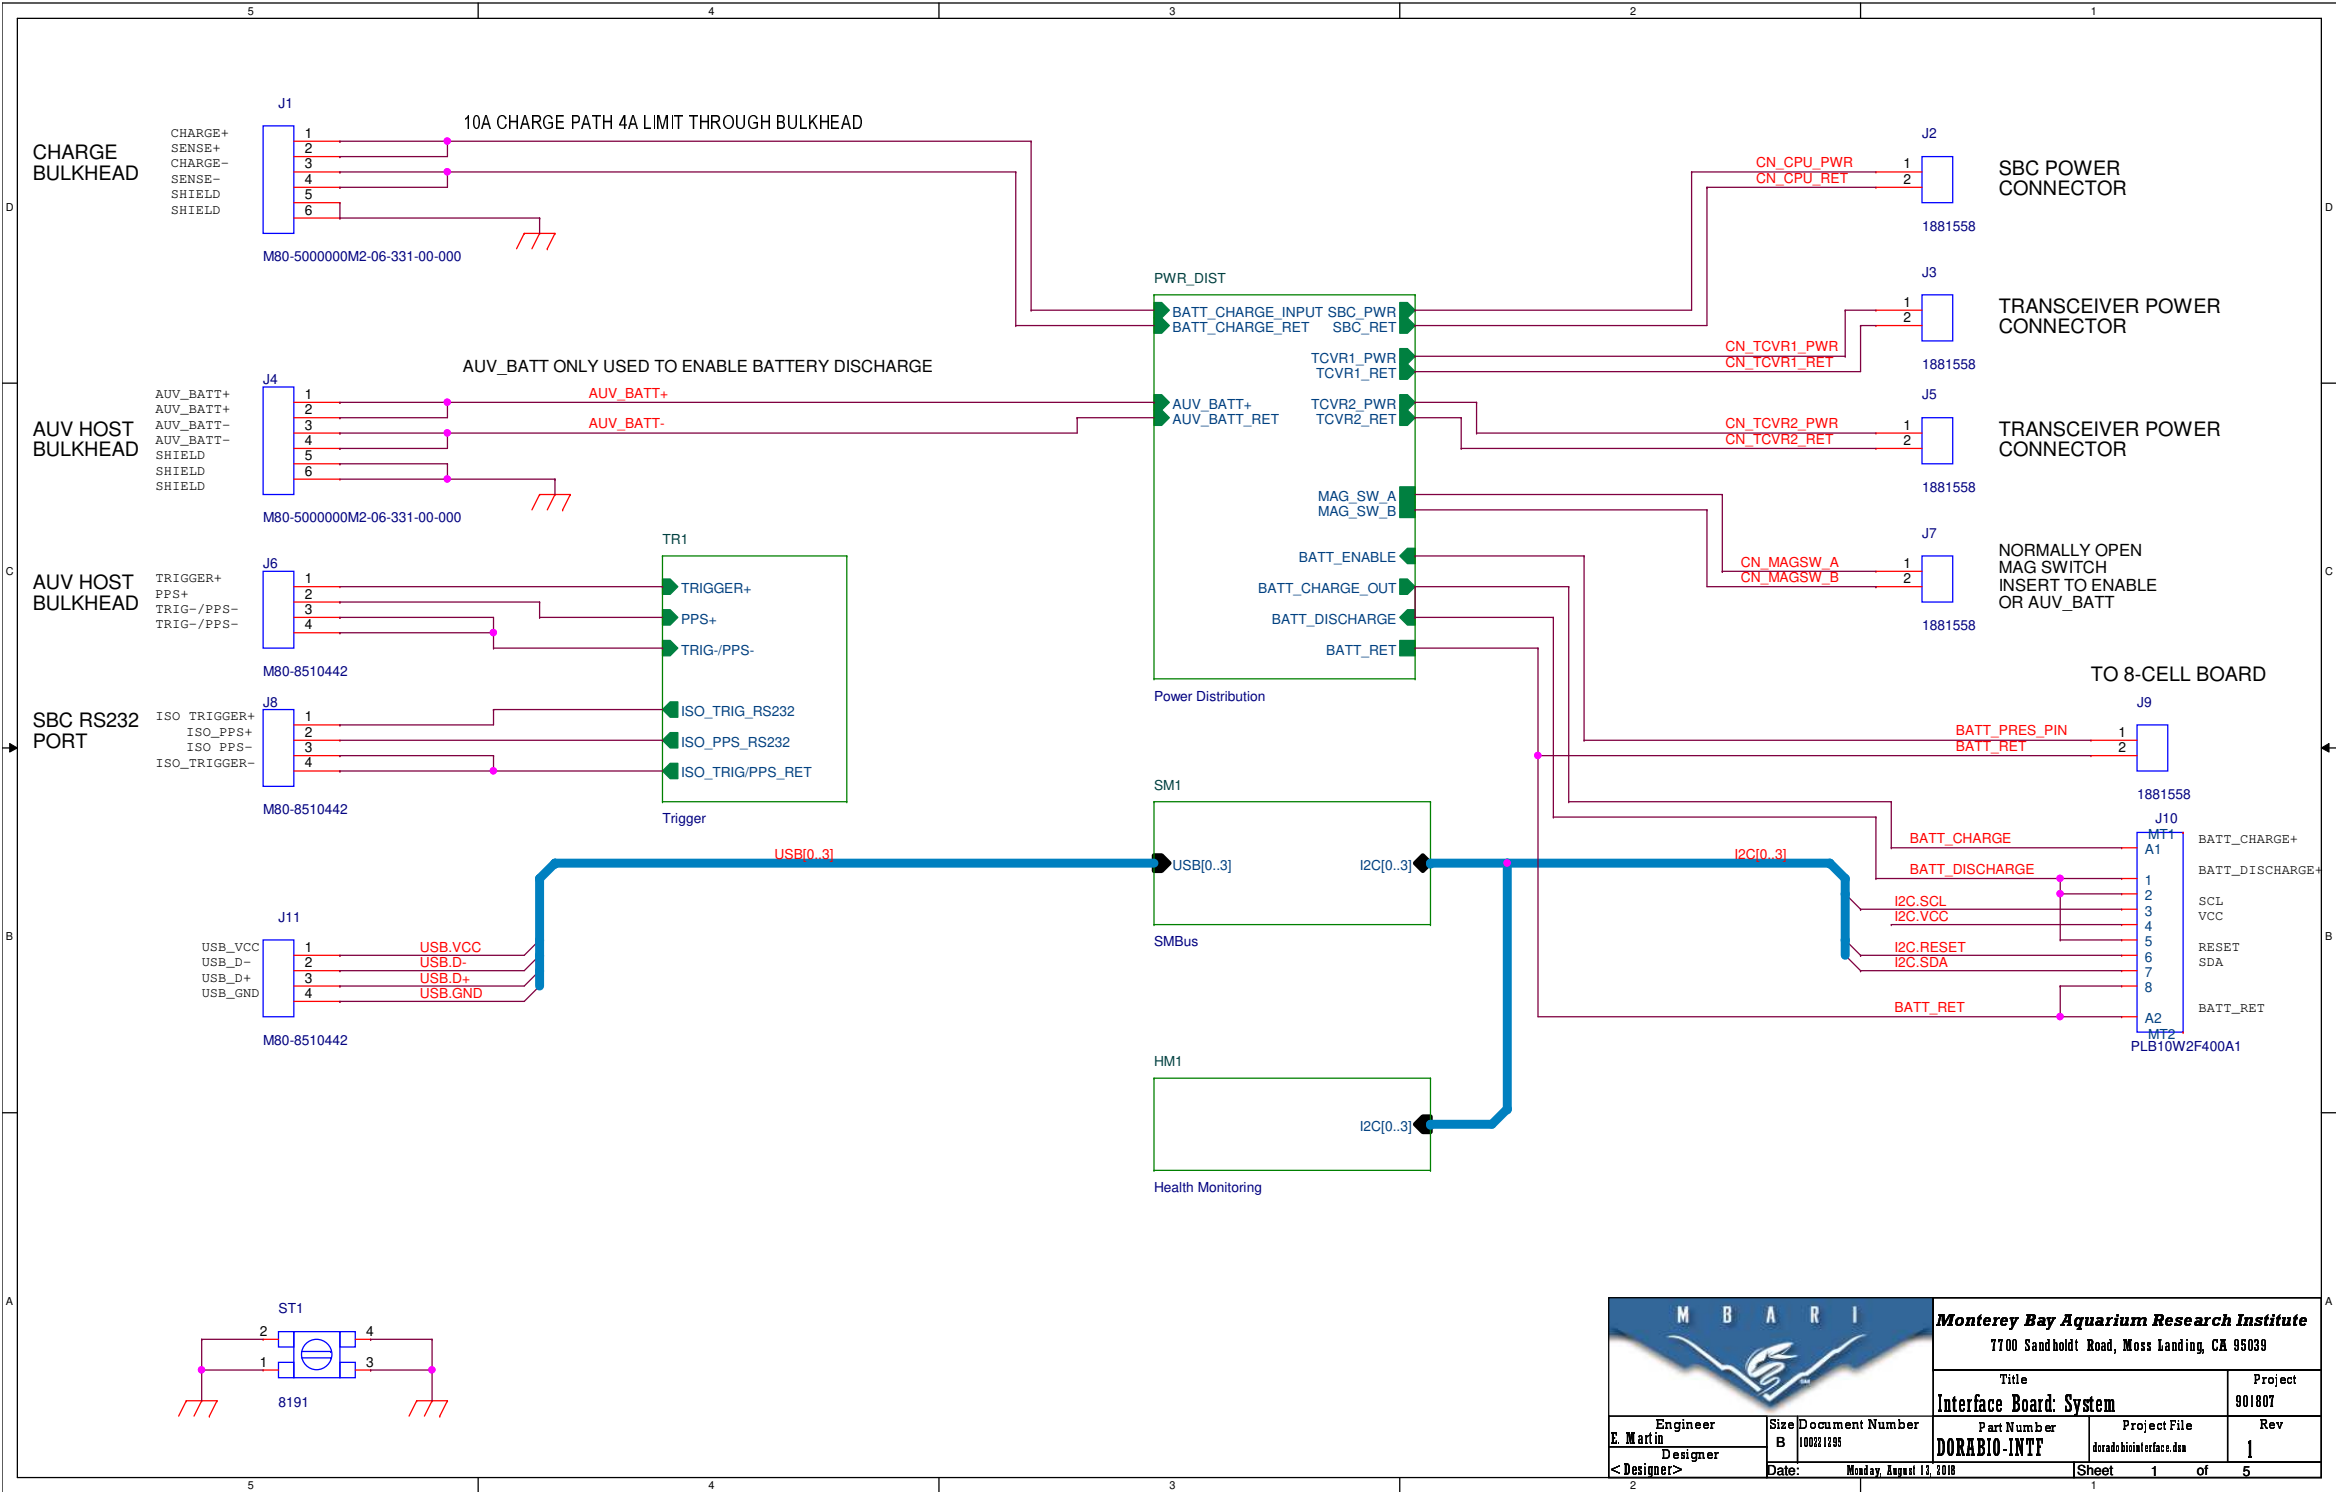


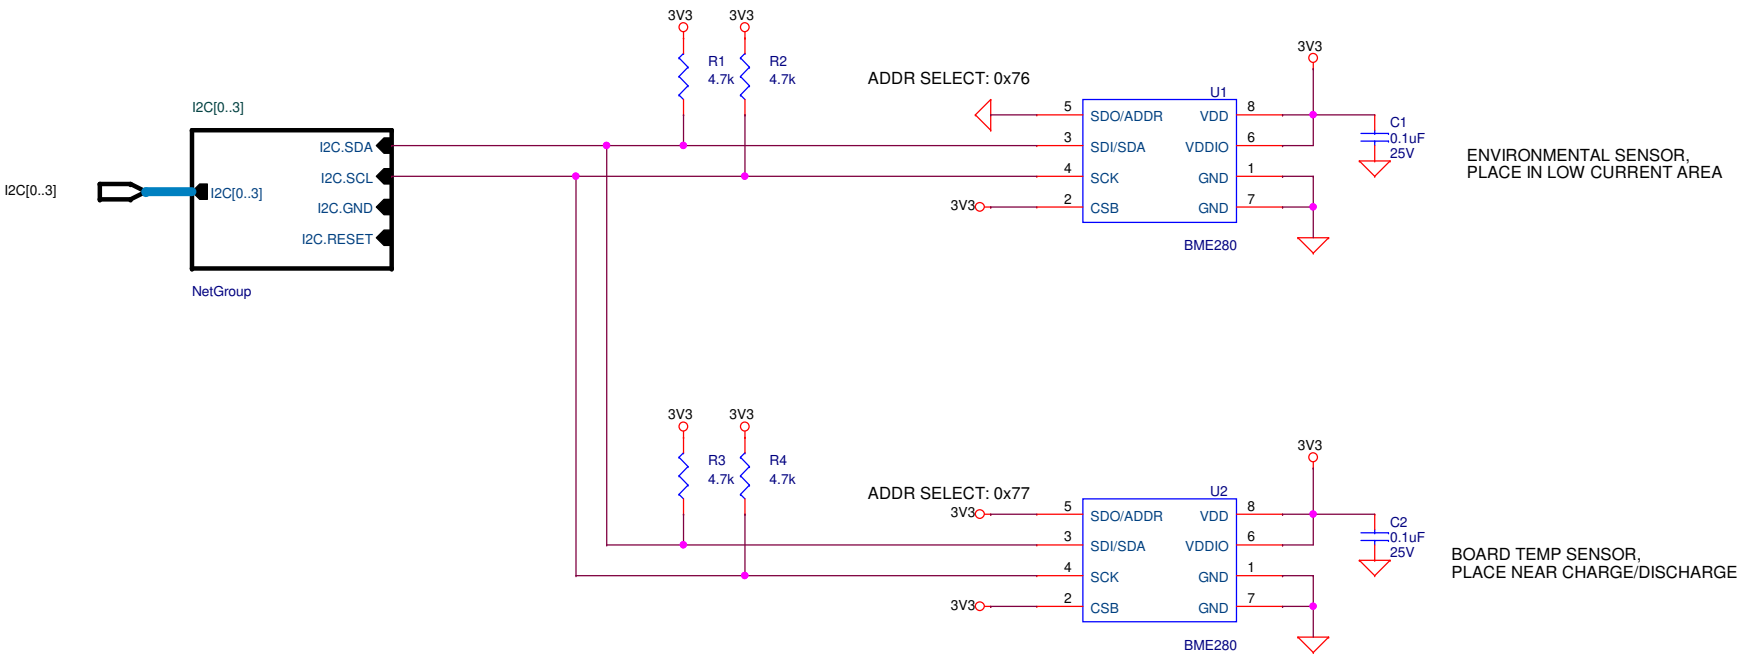

ENVIRONMENTAL SENSOR,
PLACE IN LOW CURRENT AREA

BOARD TEMP SENSOR,
PLACE NEAR CHARGE/DISCHARGE

		Monterey Bay Aquarium Research Institute 7700 Sandholdt Road, Moss Landing, CA 95039		
		Title Interface Board: Health Monitoring		Project 901807
Engineer E. Martin	Size B	Document Number 100221235	Part Number DORABIO-INTF	Project File dorabiointerface.dsn
Designer <Designer>	Date: Monday, August 13, 2018	Rev 1		
2		Sheet 2 of 5		

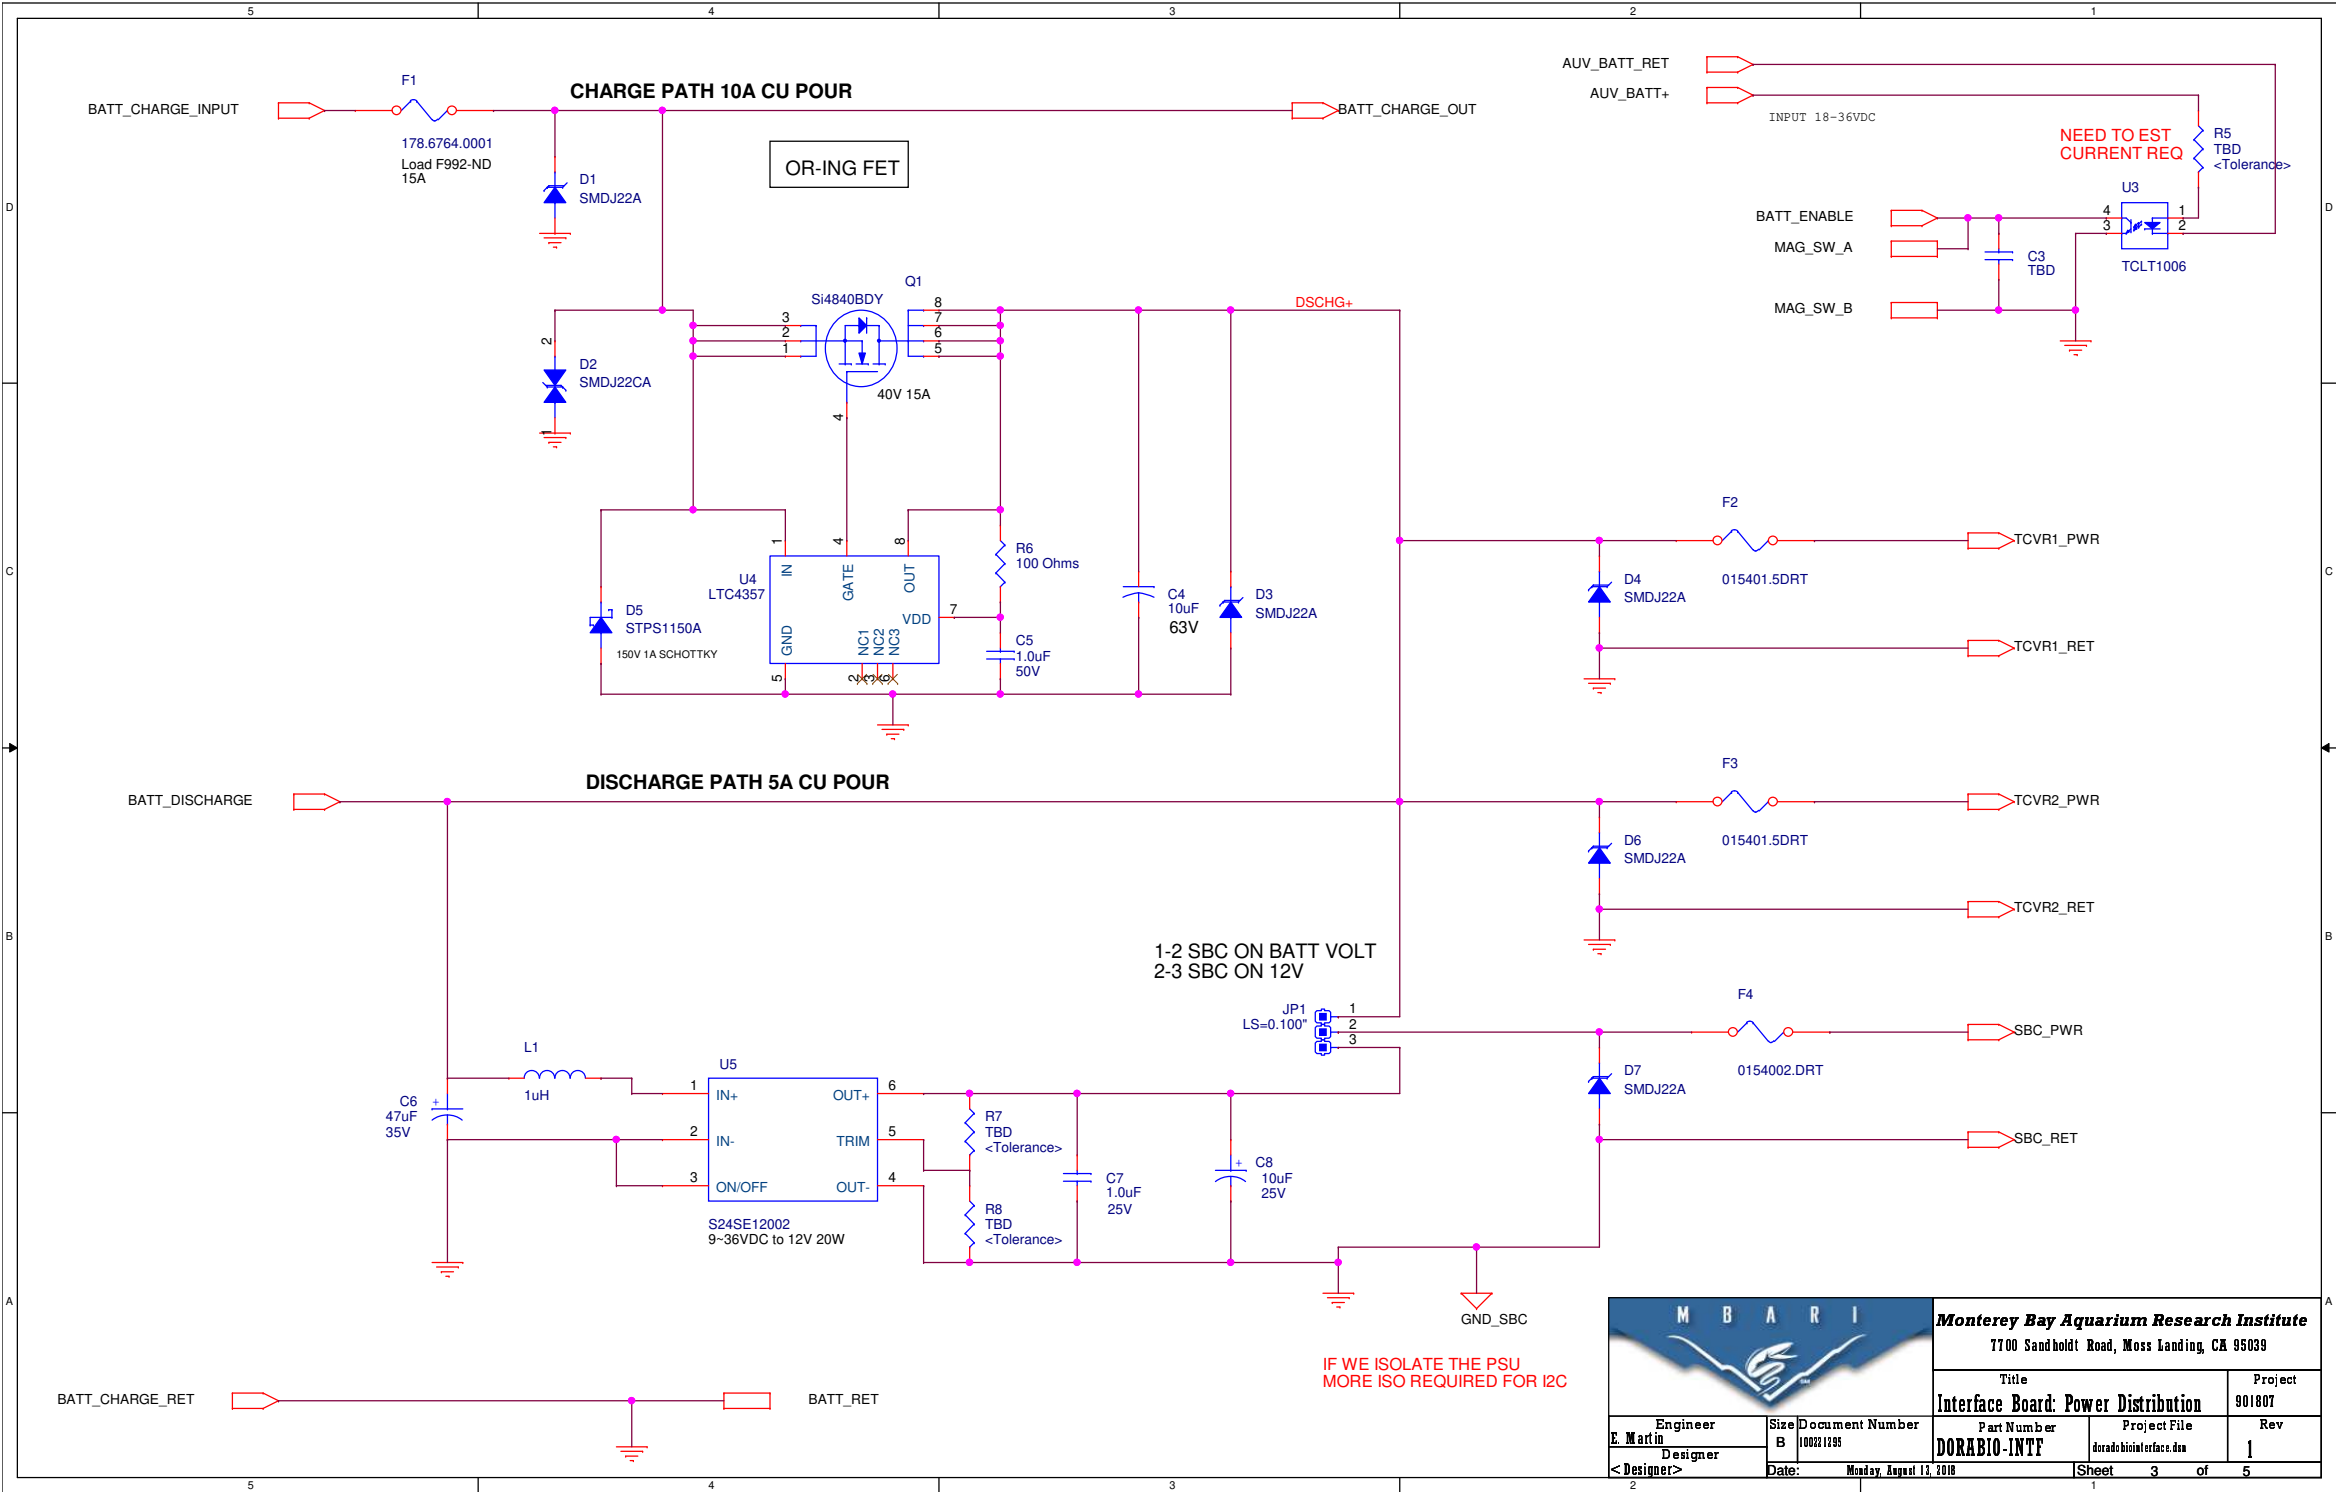

Monterey Bay Aquarium Research Institute
7700 Sandholdt Road, Moss Landing, CA 95039

Engineer E. Martin		Size B	Document Number 100221295	Title Interface Board: Power Distribution		Project 901807	
Designer < Designer >		Date: Monday, August 13, 2018		Part Number DORABIO-INTF		Project File dorabiointerface.dsn	
				Rev 1		Sheet 3 of 5	

