


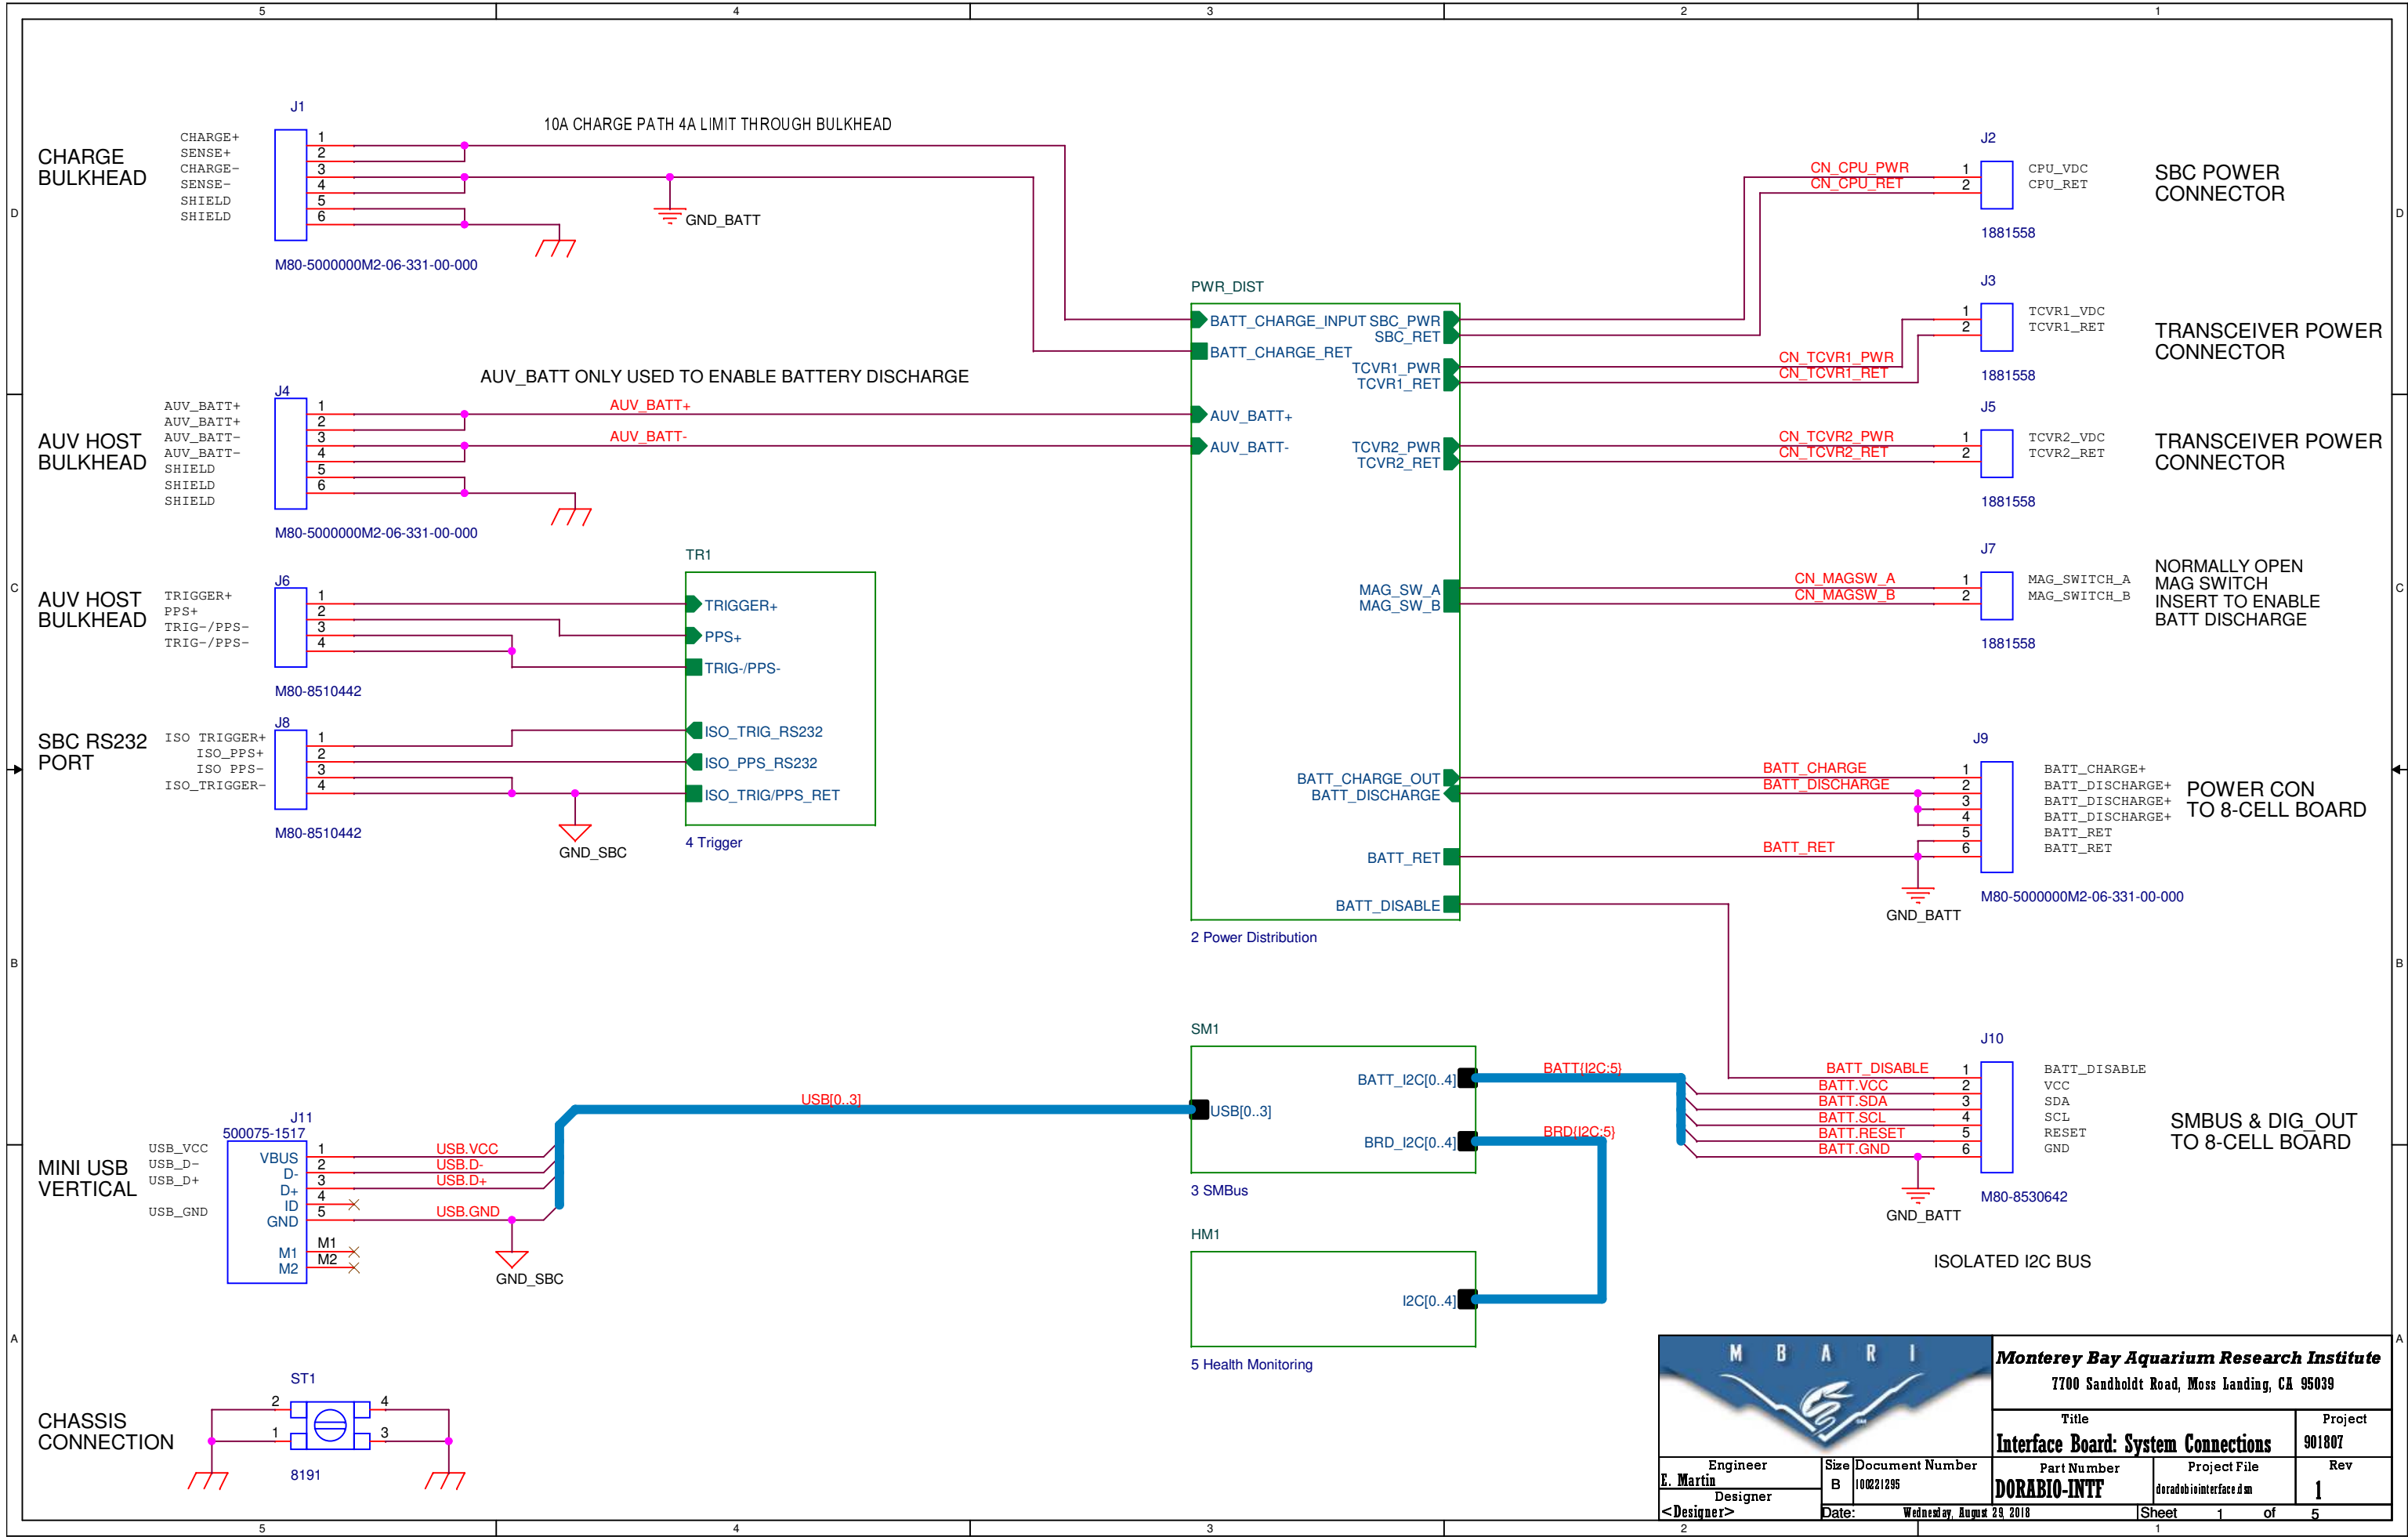

Monterey Bay Aquarium Research Institute
7700 Sandholdt Road, Moss Landing, CA 95039

Title	Project
Interface Board: System Connections	901807

Engineer E. Martin	Size B	Document Number 10021295	Part Number DORABIO-INTF	Project File dorabiointerface.dsm	Rev 1
Designer <Designer>	Date: Wednesday, August 23, 2018	Sheet 1	of 5		

