

1

2

3

4

A





B

C

D

E

F

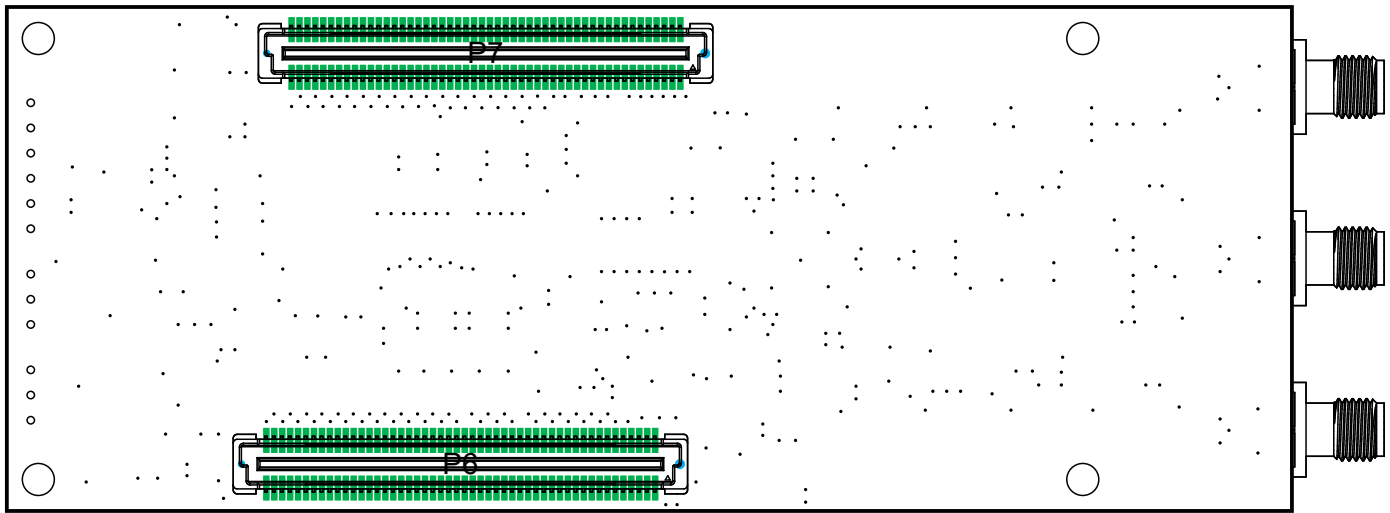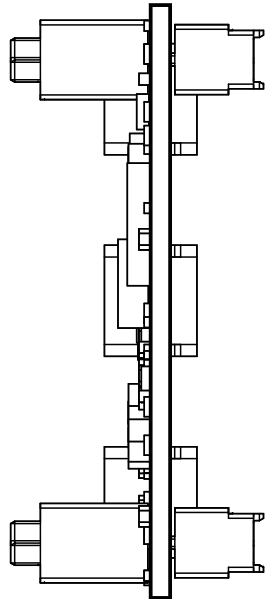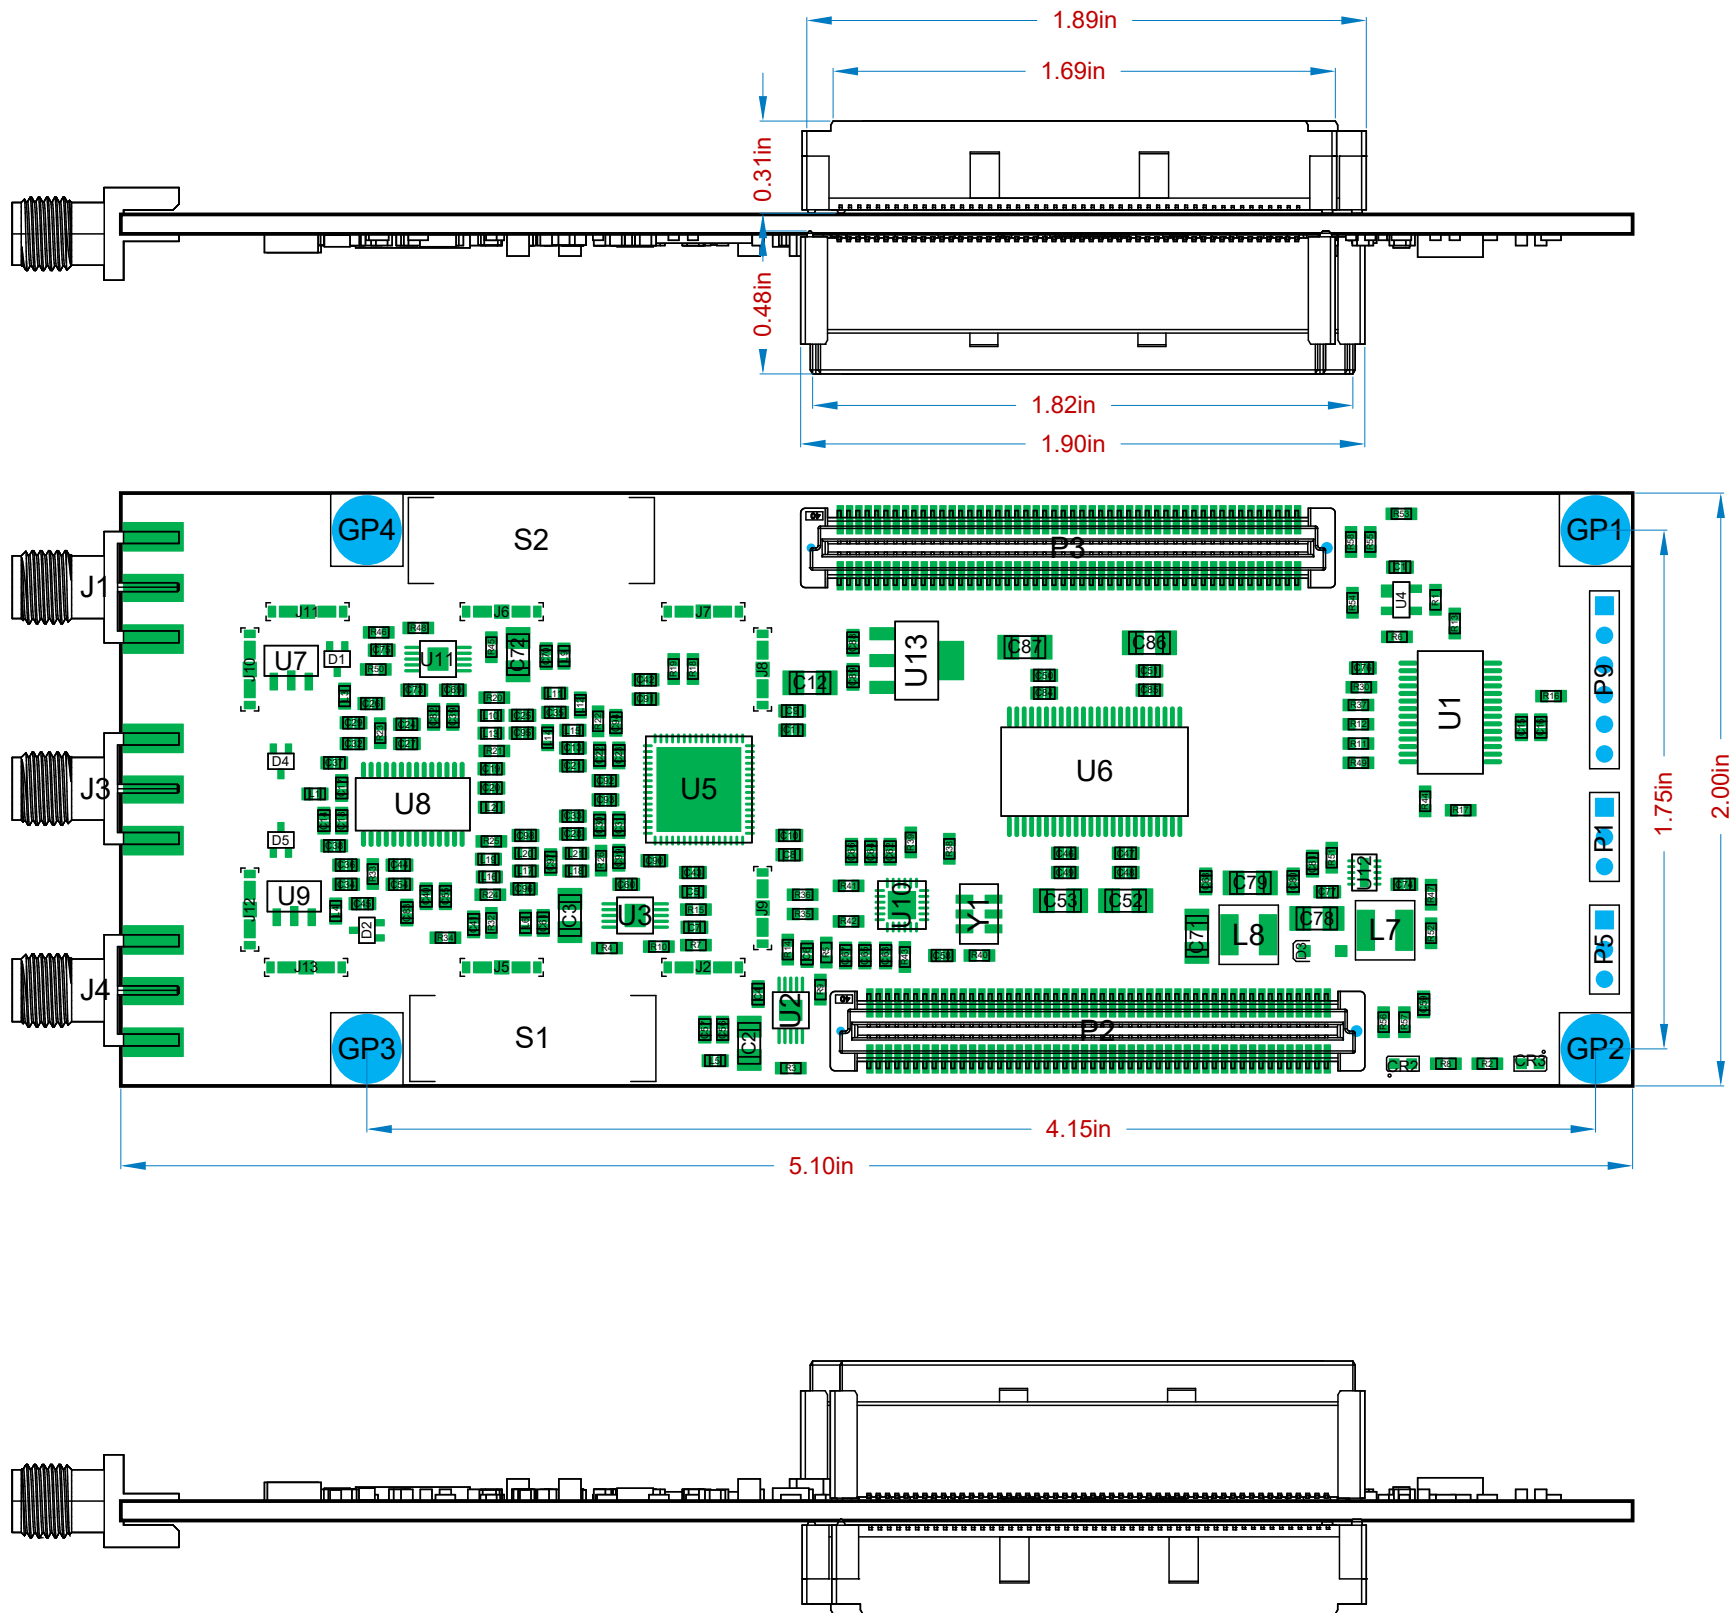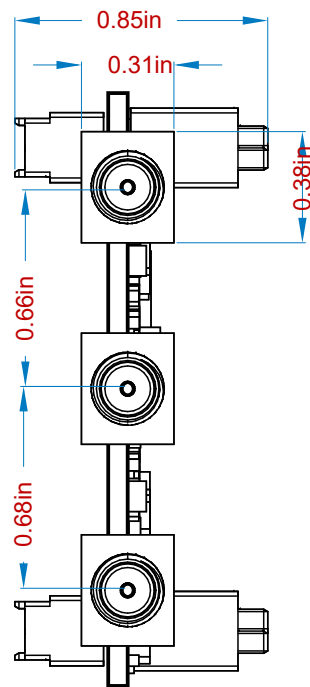

1

2

3

4

THE INFORMATION CONTAINED IN THIS DRAWING IS THE SOLE PROPERTY OF OCEANCOMM INC.. ANY REPRODUCTION IN PART OR AS A WHOLE WITHOUT THE WRITTEN PROPRIETARY AND CONFIDENTIAL

		UNLESS OTHERWISE SPECIFIED:		NAME	DATE	OCEANCOMM INC.	
		DIMENSIONS ARE IN INCHES		DRAWN	M. Stevens	1/10/2018	TITLE
		TOLERANCES:		CHECKED	A. Bean		
		FRACTIONAL ±		ENG APPR.	A. Bean		
		ANGULAR: MACH ± BEND ±		MFG APPR.			
		TWO PLACE DECIMAL ±		Q.A.			2CH Receiver Mechanical Drawing
		THREE PLACE DECIMAL ±		COMMENTS:			
		INTERPRET GEOMETRIC TOLERANCING PER:					SIZE
		MATERIAL					DWG. NO.
		FINISH					
NEXT ASSY	USED ON	DO NOT SCALE DRAWING					SCALE: 1:1
APPLICATION							WEIGHT:
							SHEET 1 OF 1

A

B

C

D

E

F