

1

2

3

4

A






B

C

D

E

F

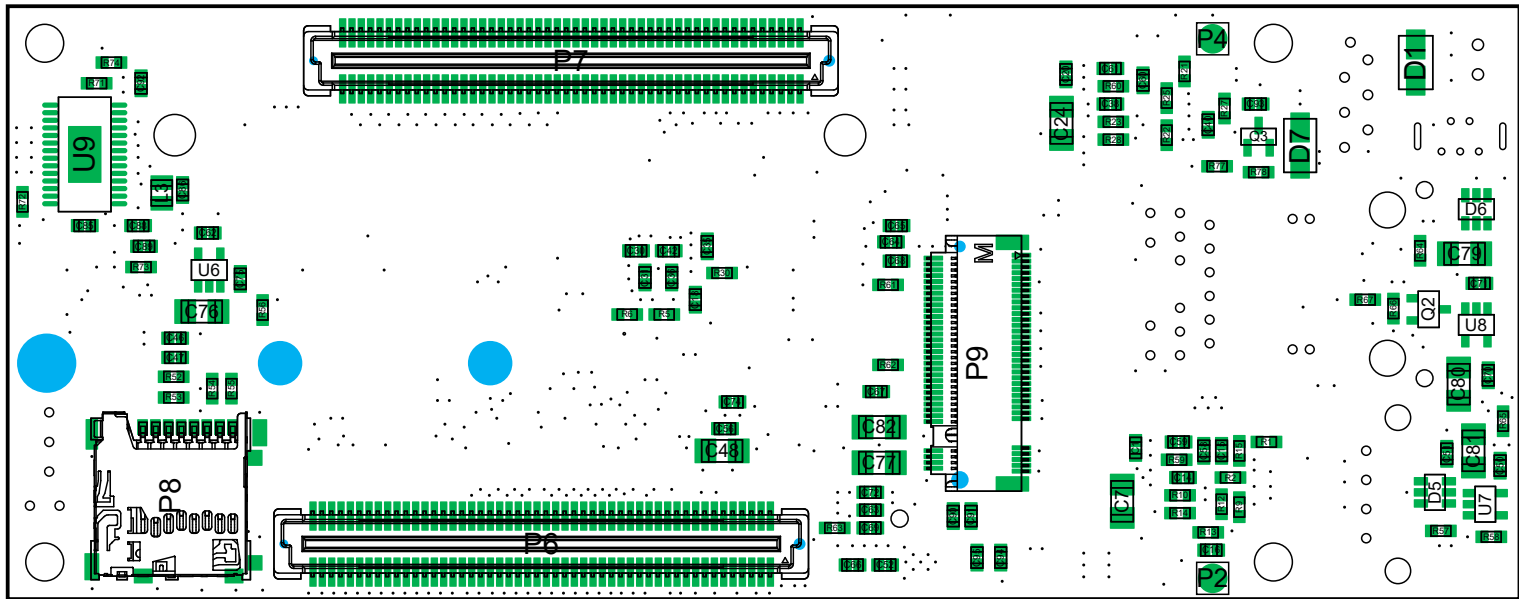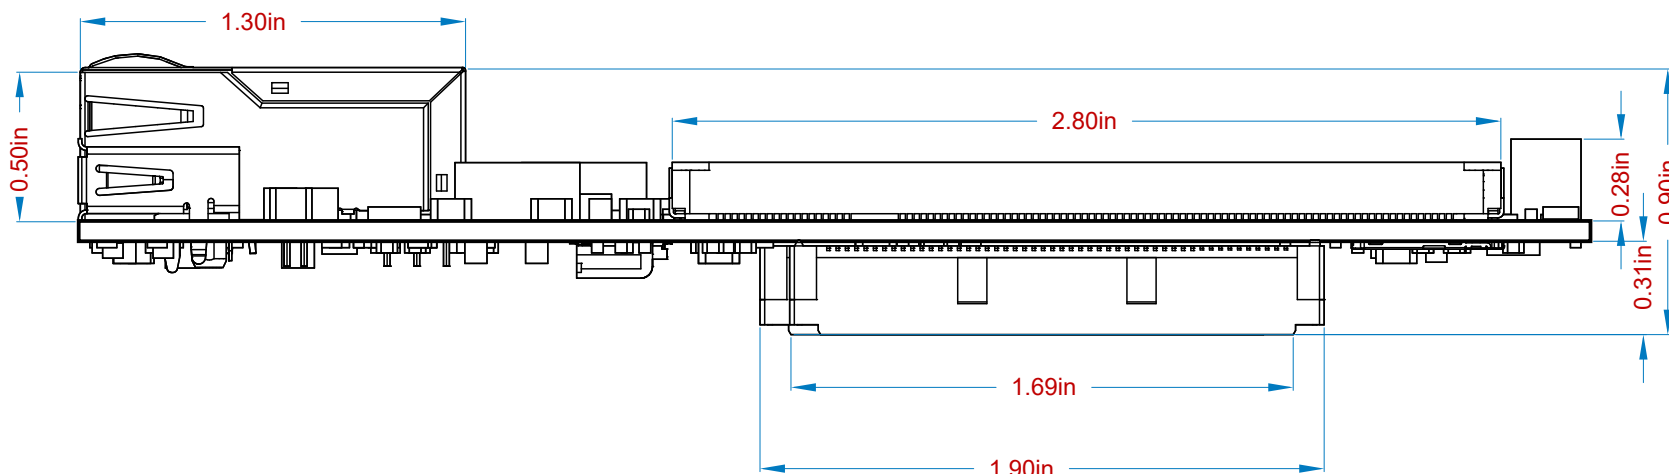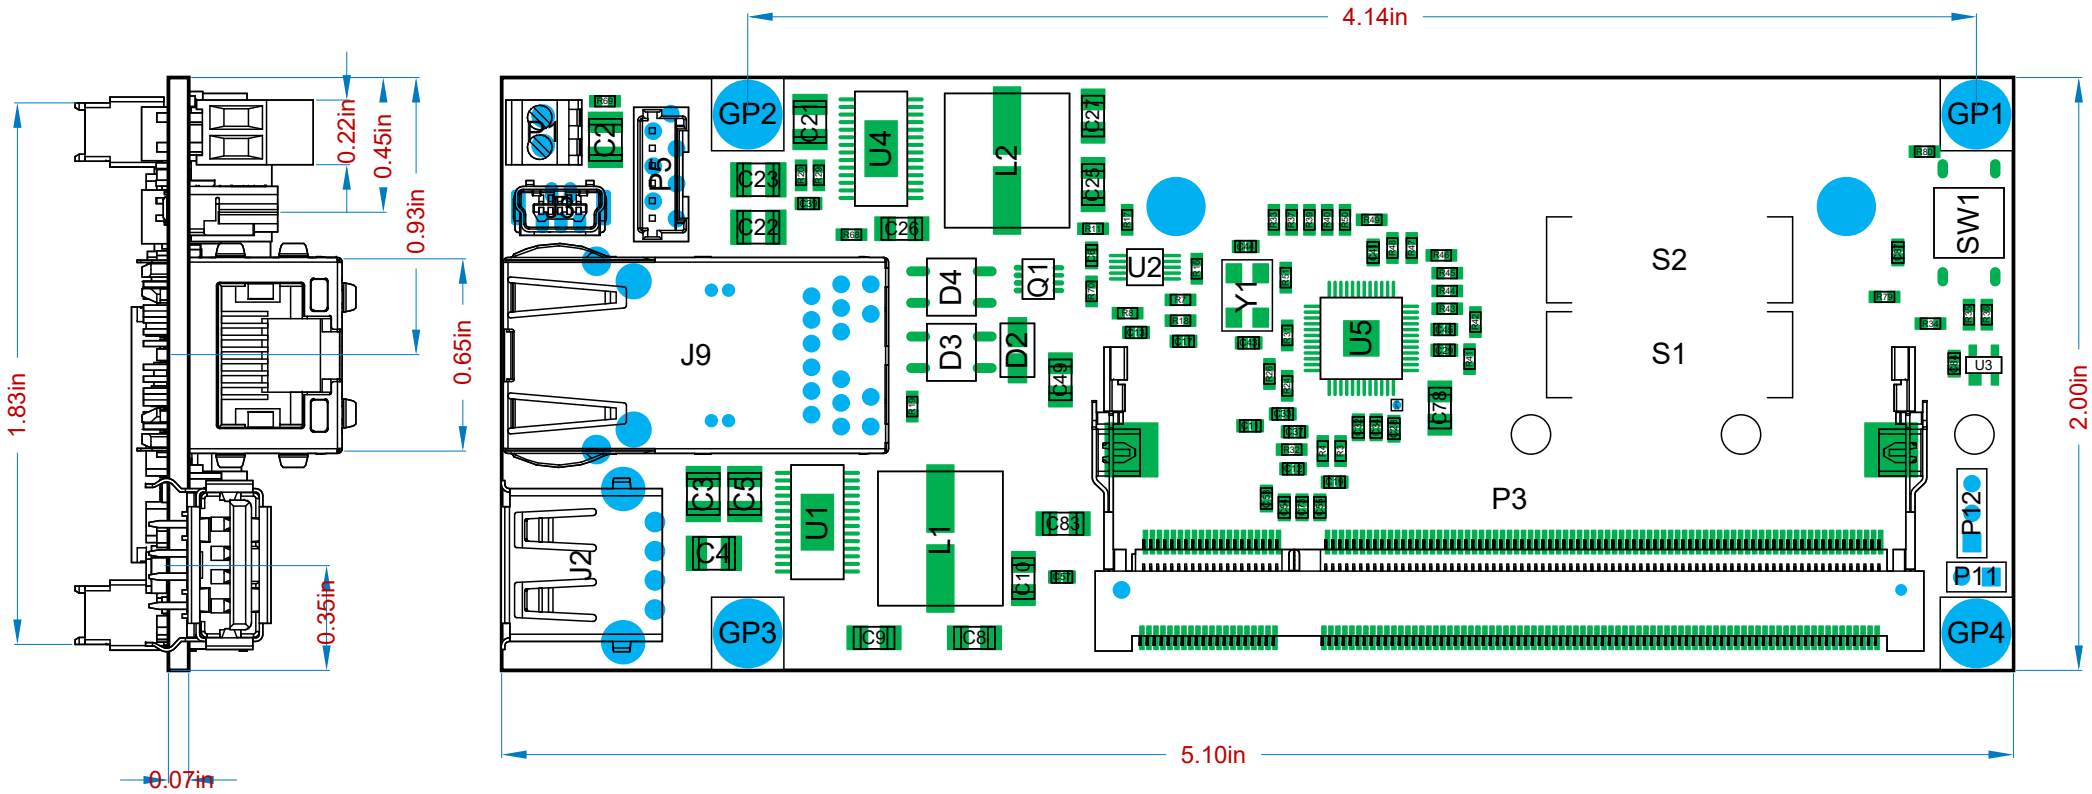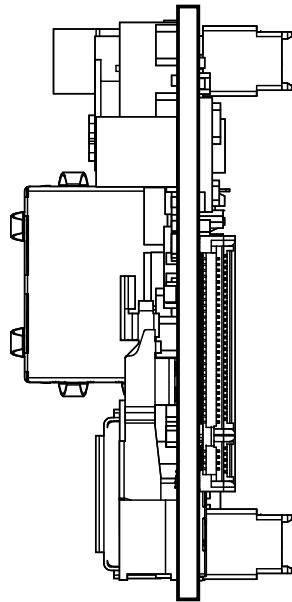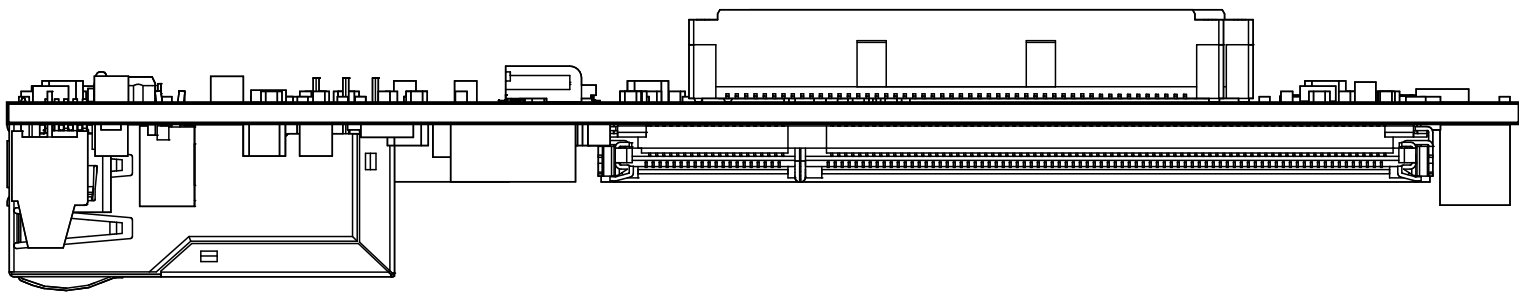

THE INFORMATION CONTAINED IN THIS DRAWING IS THE SOLE PROPERTY OF OCEANCOMM INC.. ANY REPRODUCTION IN PART OR AS A WHOLE WITHOUT THE WRITTEN PROPRIETARY AND CONFIDENTIAL

		UNLESS OTHERWISE SPECIFIED:		NAME	DATE	OCEANCOMM INC.		
		DIMENSIONS ARE IN INCHES TOLERANCES:	DRAWN	M. Stevens	1/10/2018	TITLE Controller Mechanical Drawing		
		FRACTIONAL ±	CHECKED	A. Bean				
		ANGULAR: MACH ± BEND ±	ENG APPR.	A. Bean				
		TWO PLACE DECIMAL ±	MFG APPR.					
		THREE PLACE DECIMAL ±						
		INTERPRET GEOMETRIC TOLERANCING PER:	Q.A.			SIZE DWG. NO.		
		MATERIAL	COMMENTS:					
NEXT ASSY	USED ON	FINISH						
APPLICATION		DO NOT SCALE DRAWING				SCALE: 1:1	WEIGHT:	SHEET 1 OF 1

A

B

C

D

E

F

1

2

3

4