
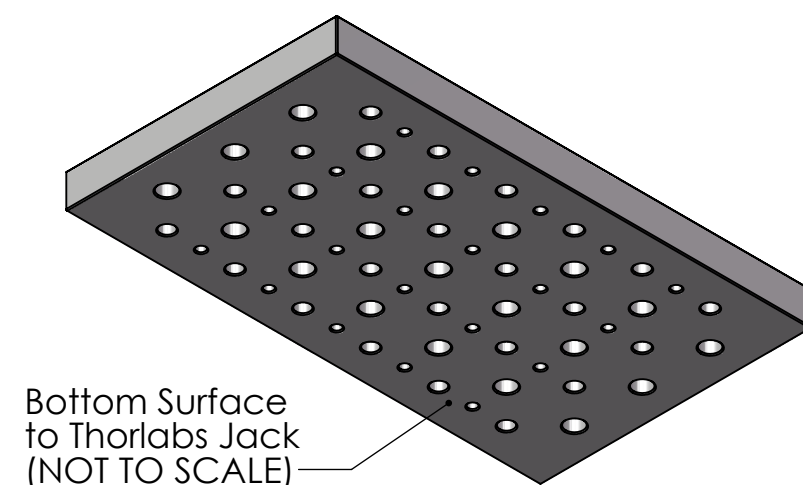
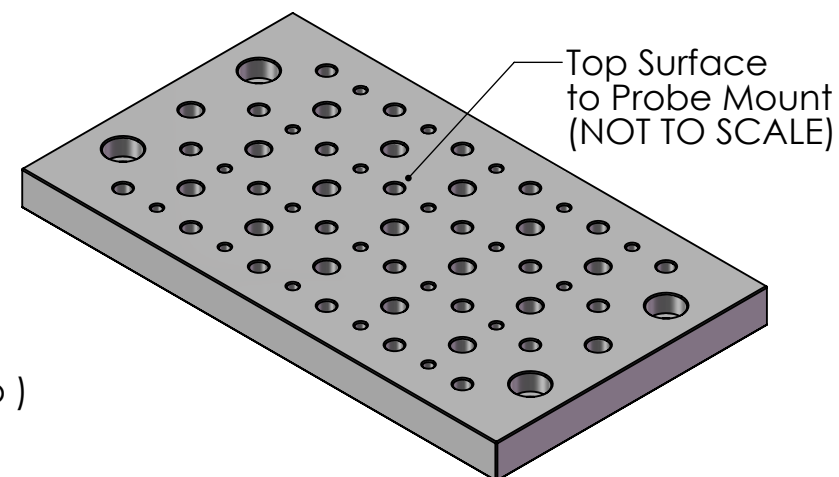


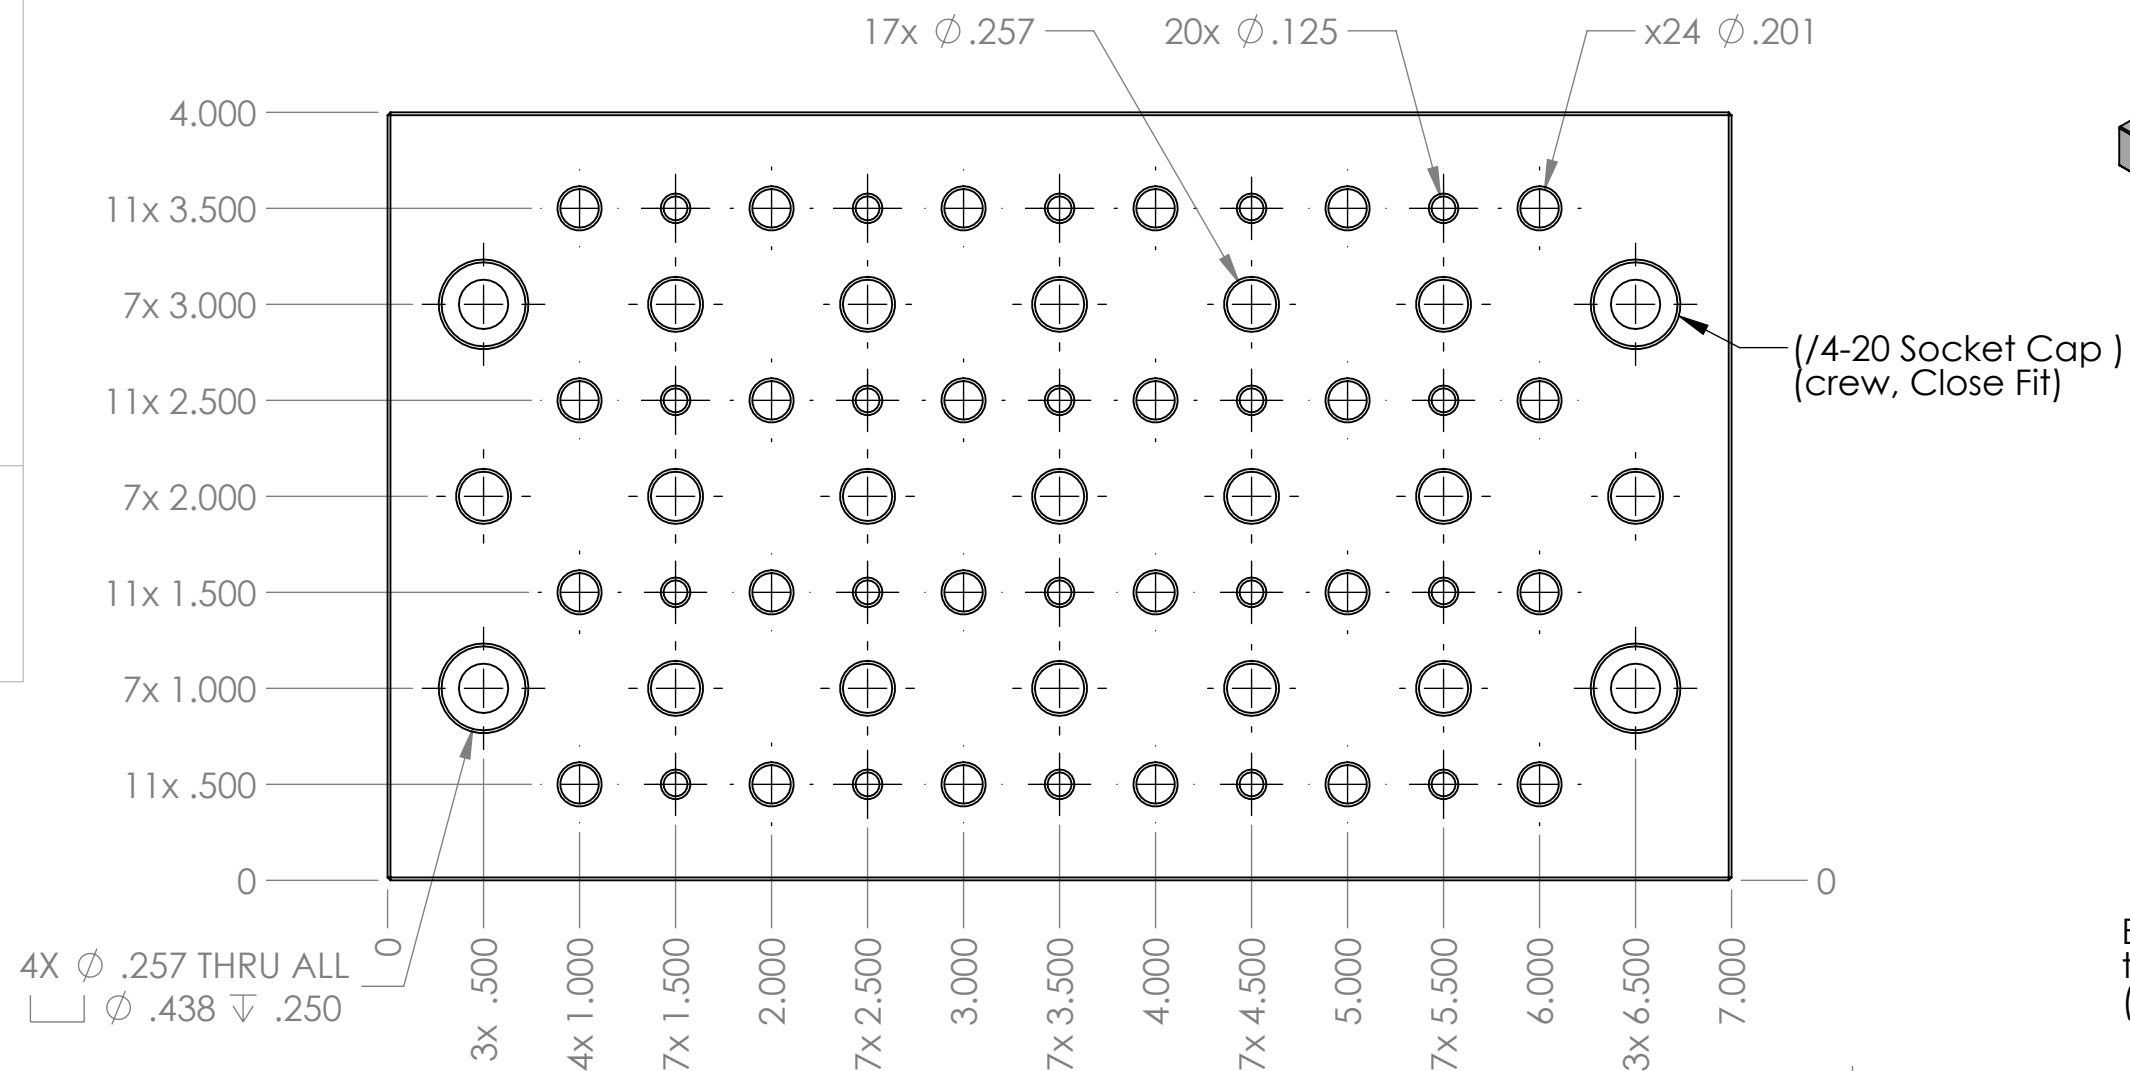

3D printing OK
Material: Fortus Black ABS
Resolution: 0.005" OK

Rev0:(08/26/2021): initial release

Shop / Q.C.		UNLESS OTHERWISE SPECIFIED TOLERANCES ARE:			CONCEPT DESIGN xxx xx/xx/xxxx		DATE		Monterey Bay Aquarium Research Institute MBARI			
Inspector	1 PLACE DIM ±.1/16	2 PLACE DIM ±.002	3 PLACE DIM ±.0005	ANGLES ±.1°	INITIAL RELEASE Klimov	DATE 08/26/2021	7700 Sandholdt RD. Moss Landing, CA 95039 PH: (831) 775-1700					
Shop Foreman	1. DIMENSIONS ARE IN INCHES 2. DIMENSION LIMITS HELD AFTER PLATING. 3. REMOVE BURRS AND SHARP EDGES .015 MAX. 4. MACHINED FILLET RADII .0150-.030. 5. MACHINED DIAMETERS ON A COMMON CENTERLINE CONCENTRIC WITHIN .005 6. PERPENDICULARITY & PARALLELISM OF MACHINED SURFACES .002 PER INCH. MAX .012 INCHES FOR SINGLE SURFACE.				LAST REVISION Klimov	DATE xx/xx/xxxx	DRAWING NAME AND FILE NAME					
Engineer					CHECKED xx	DATE xx/xx/xxxx	100221310-013-Bracket-Jack-Top-Blank					
NEXT ASSY Description					PROJECT NO. 901903 - BioRaman		SIZE B		DWG. NO. XX	REV. 0		
Application	DO NOT SCALE DRAWING				PROJECT NAME A283 Sample Chamber		SCALE 1:1			SHEET 1 OF 1		