




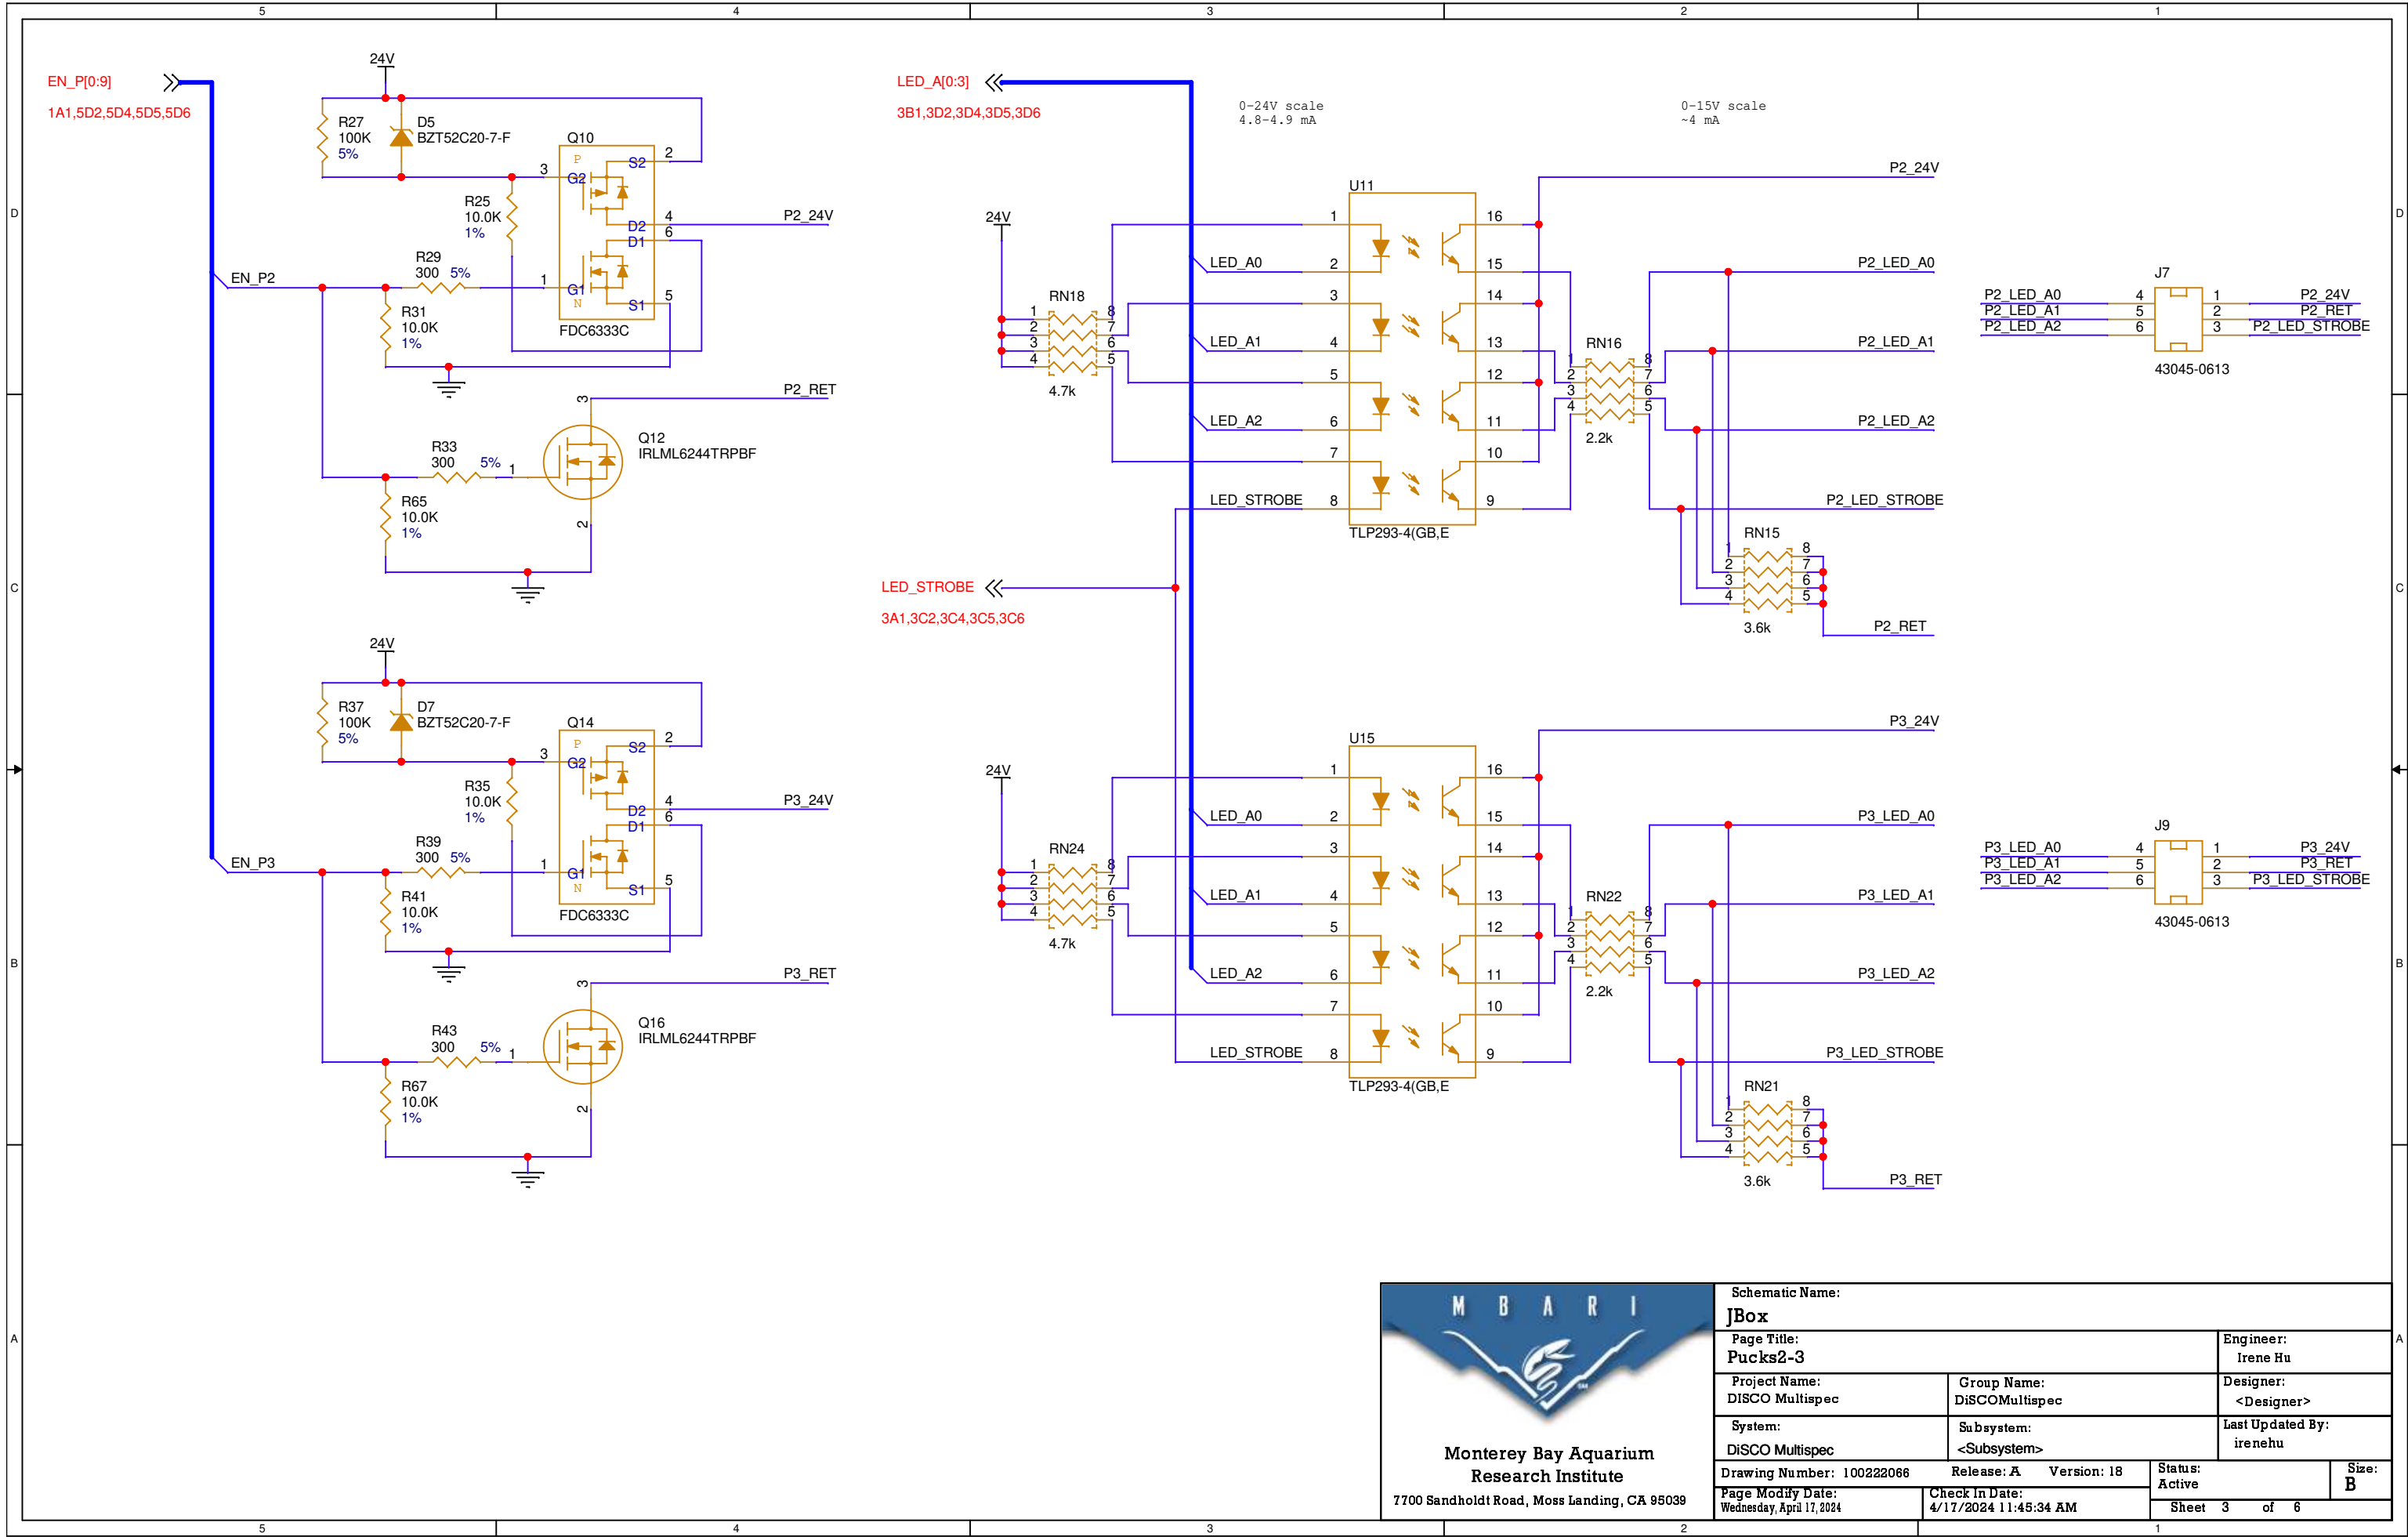

Monterey Bay Aquarium
Research Institute
7700 Sandholdt Road, Moss Landing, CA 95039

Schematic Name:				
JBox				
Page Title: Pucks2-3			Engineer: Irene Hu	
Project Name: DISCO Multispec		Group Name: DiSCOMultispec		Designer: <Designer>
System: DiSCO Multispec		Subsystem: <Subsystem>		Last Updated By: irenehu
Drawing Number: 100222086		Release: A Version: 18		Status: Active
Page Modify Date: Wednesday, April 17, 2024		Check In Date: 4/17/2024 11:45:34 AM		Size: B
Sheet 3 of 6				

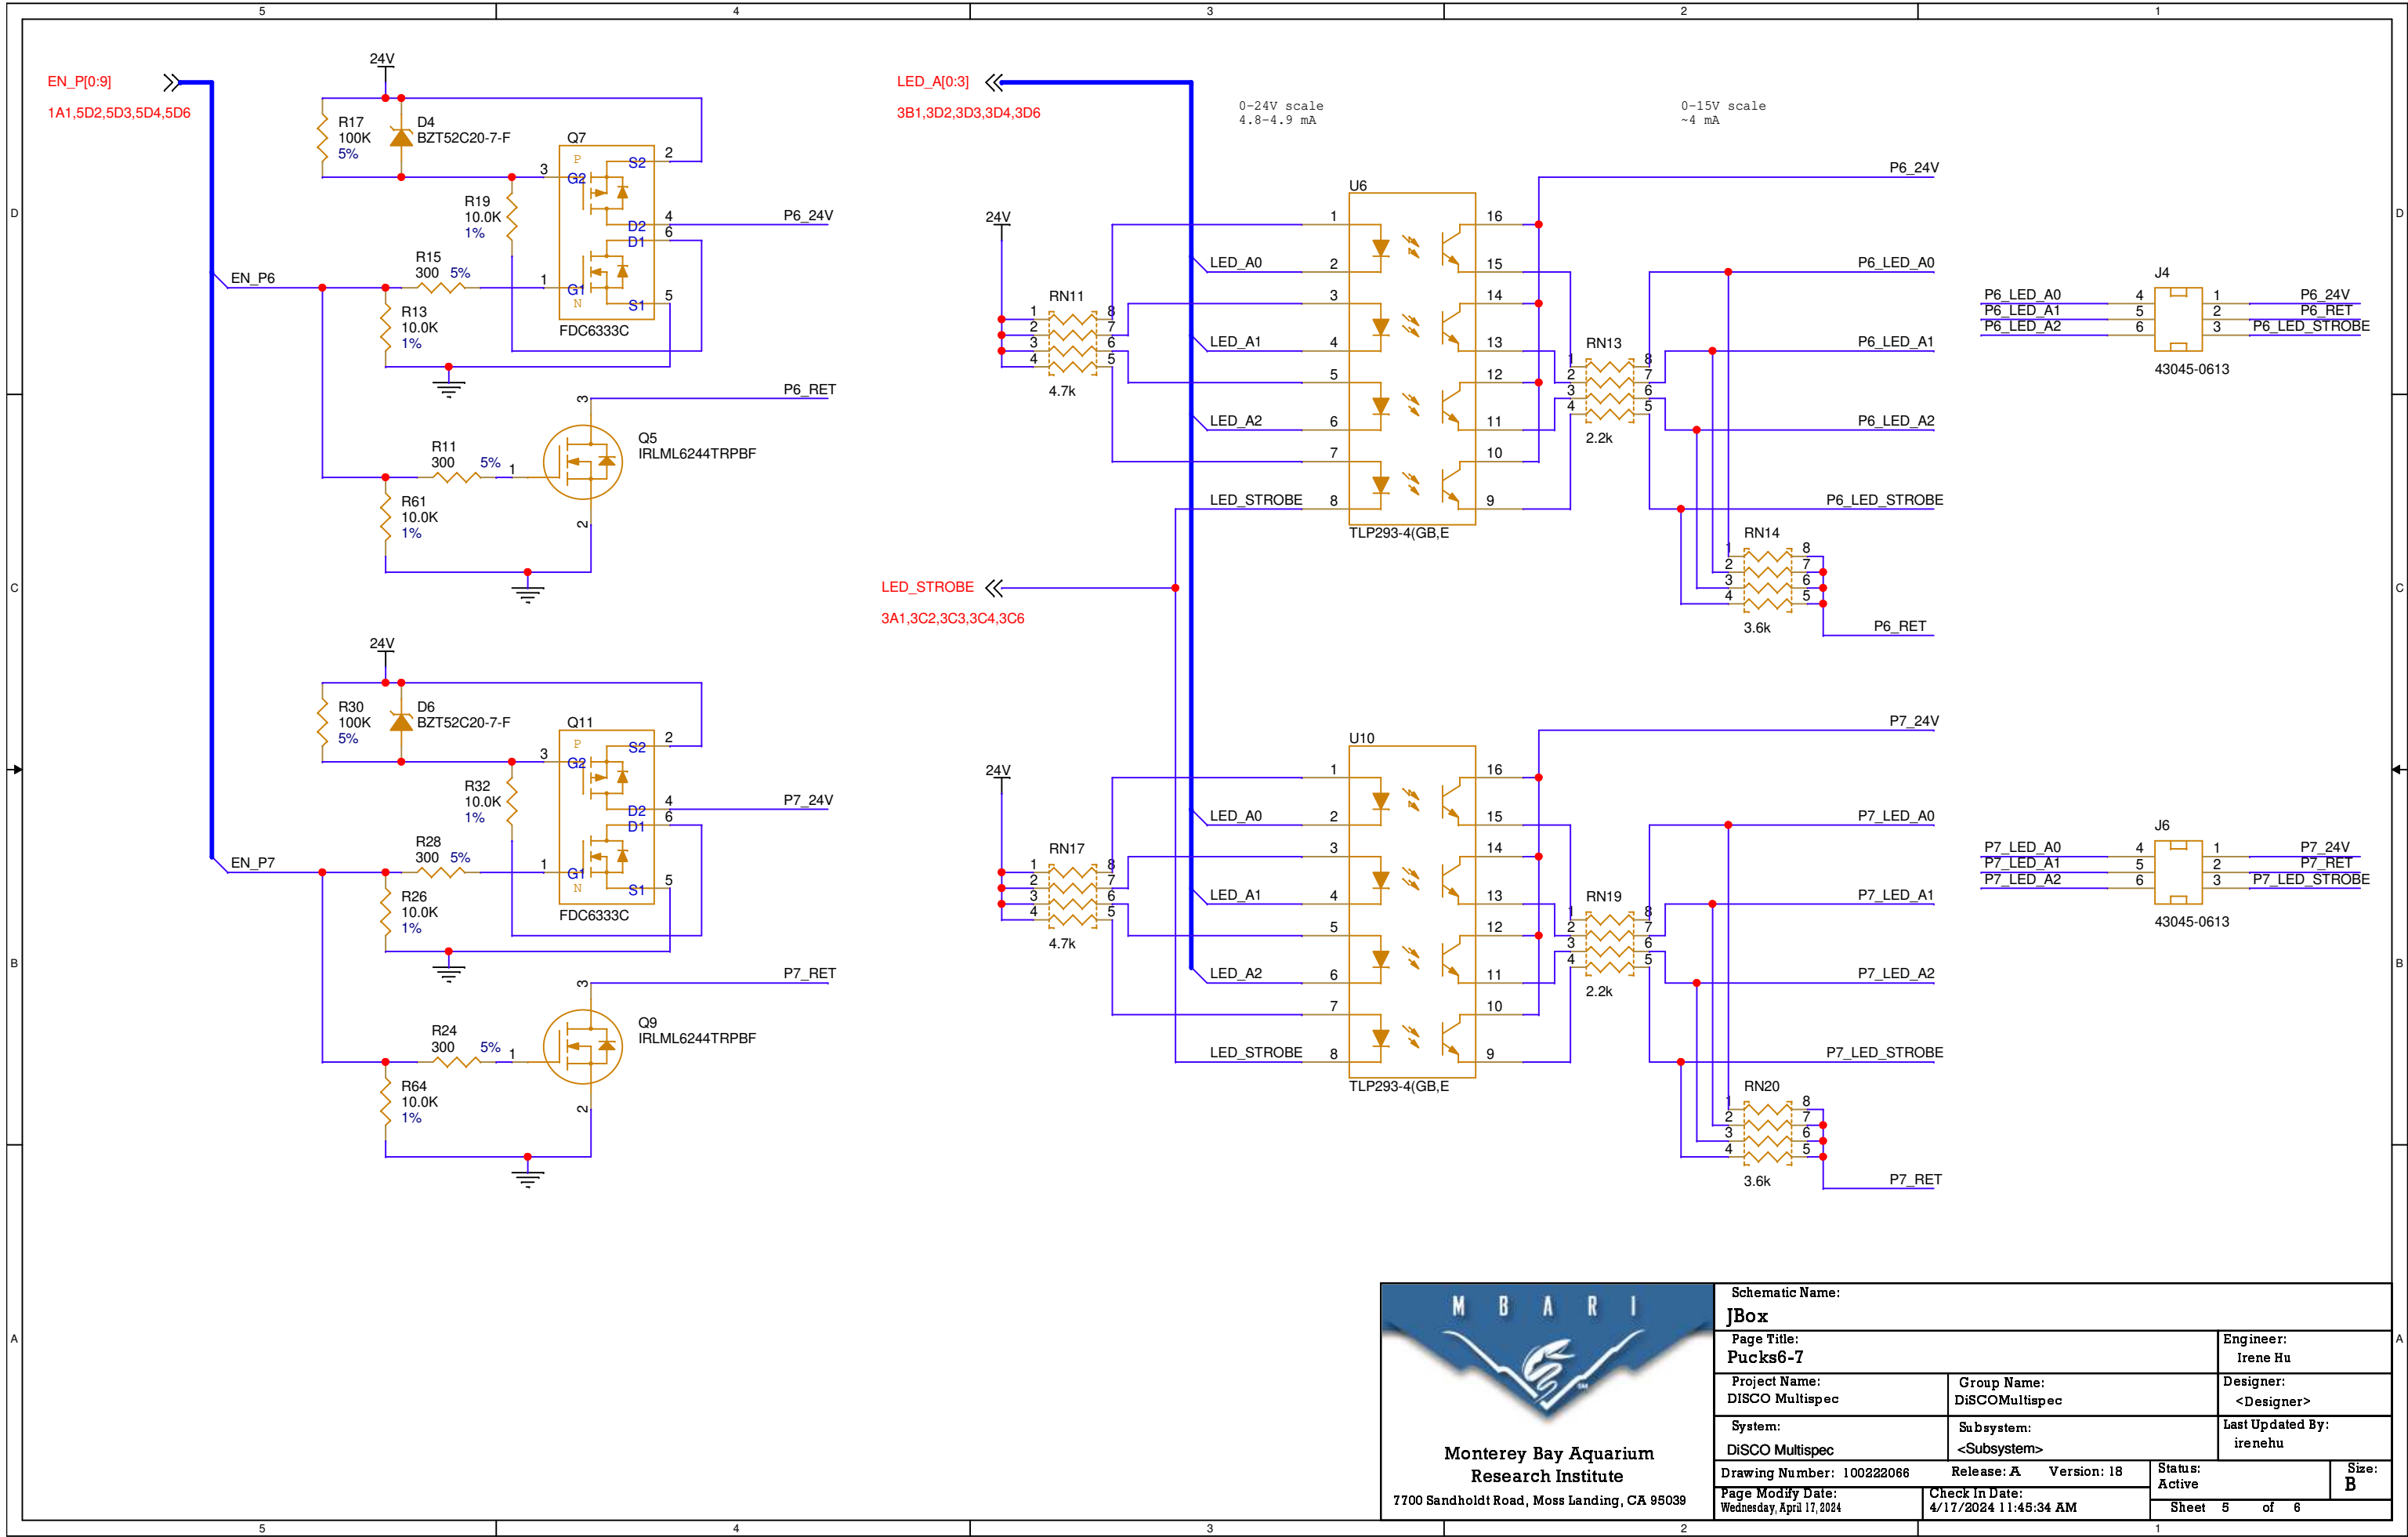

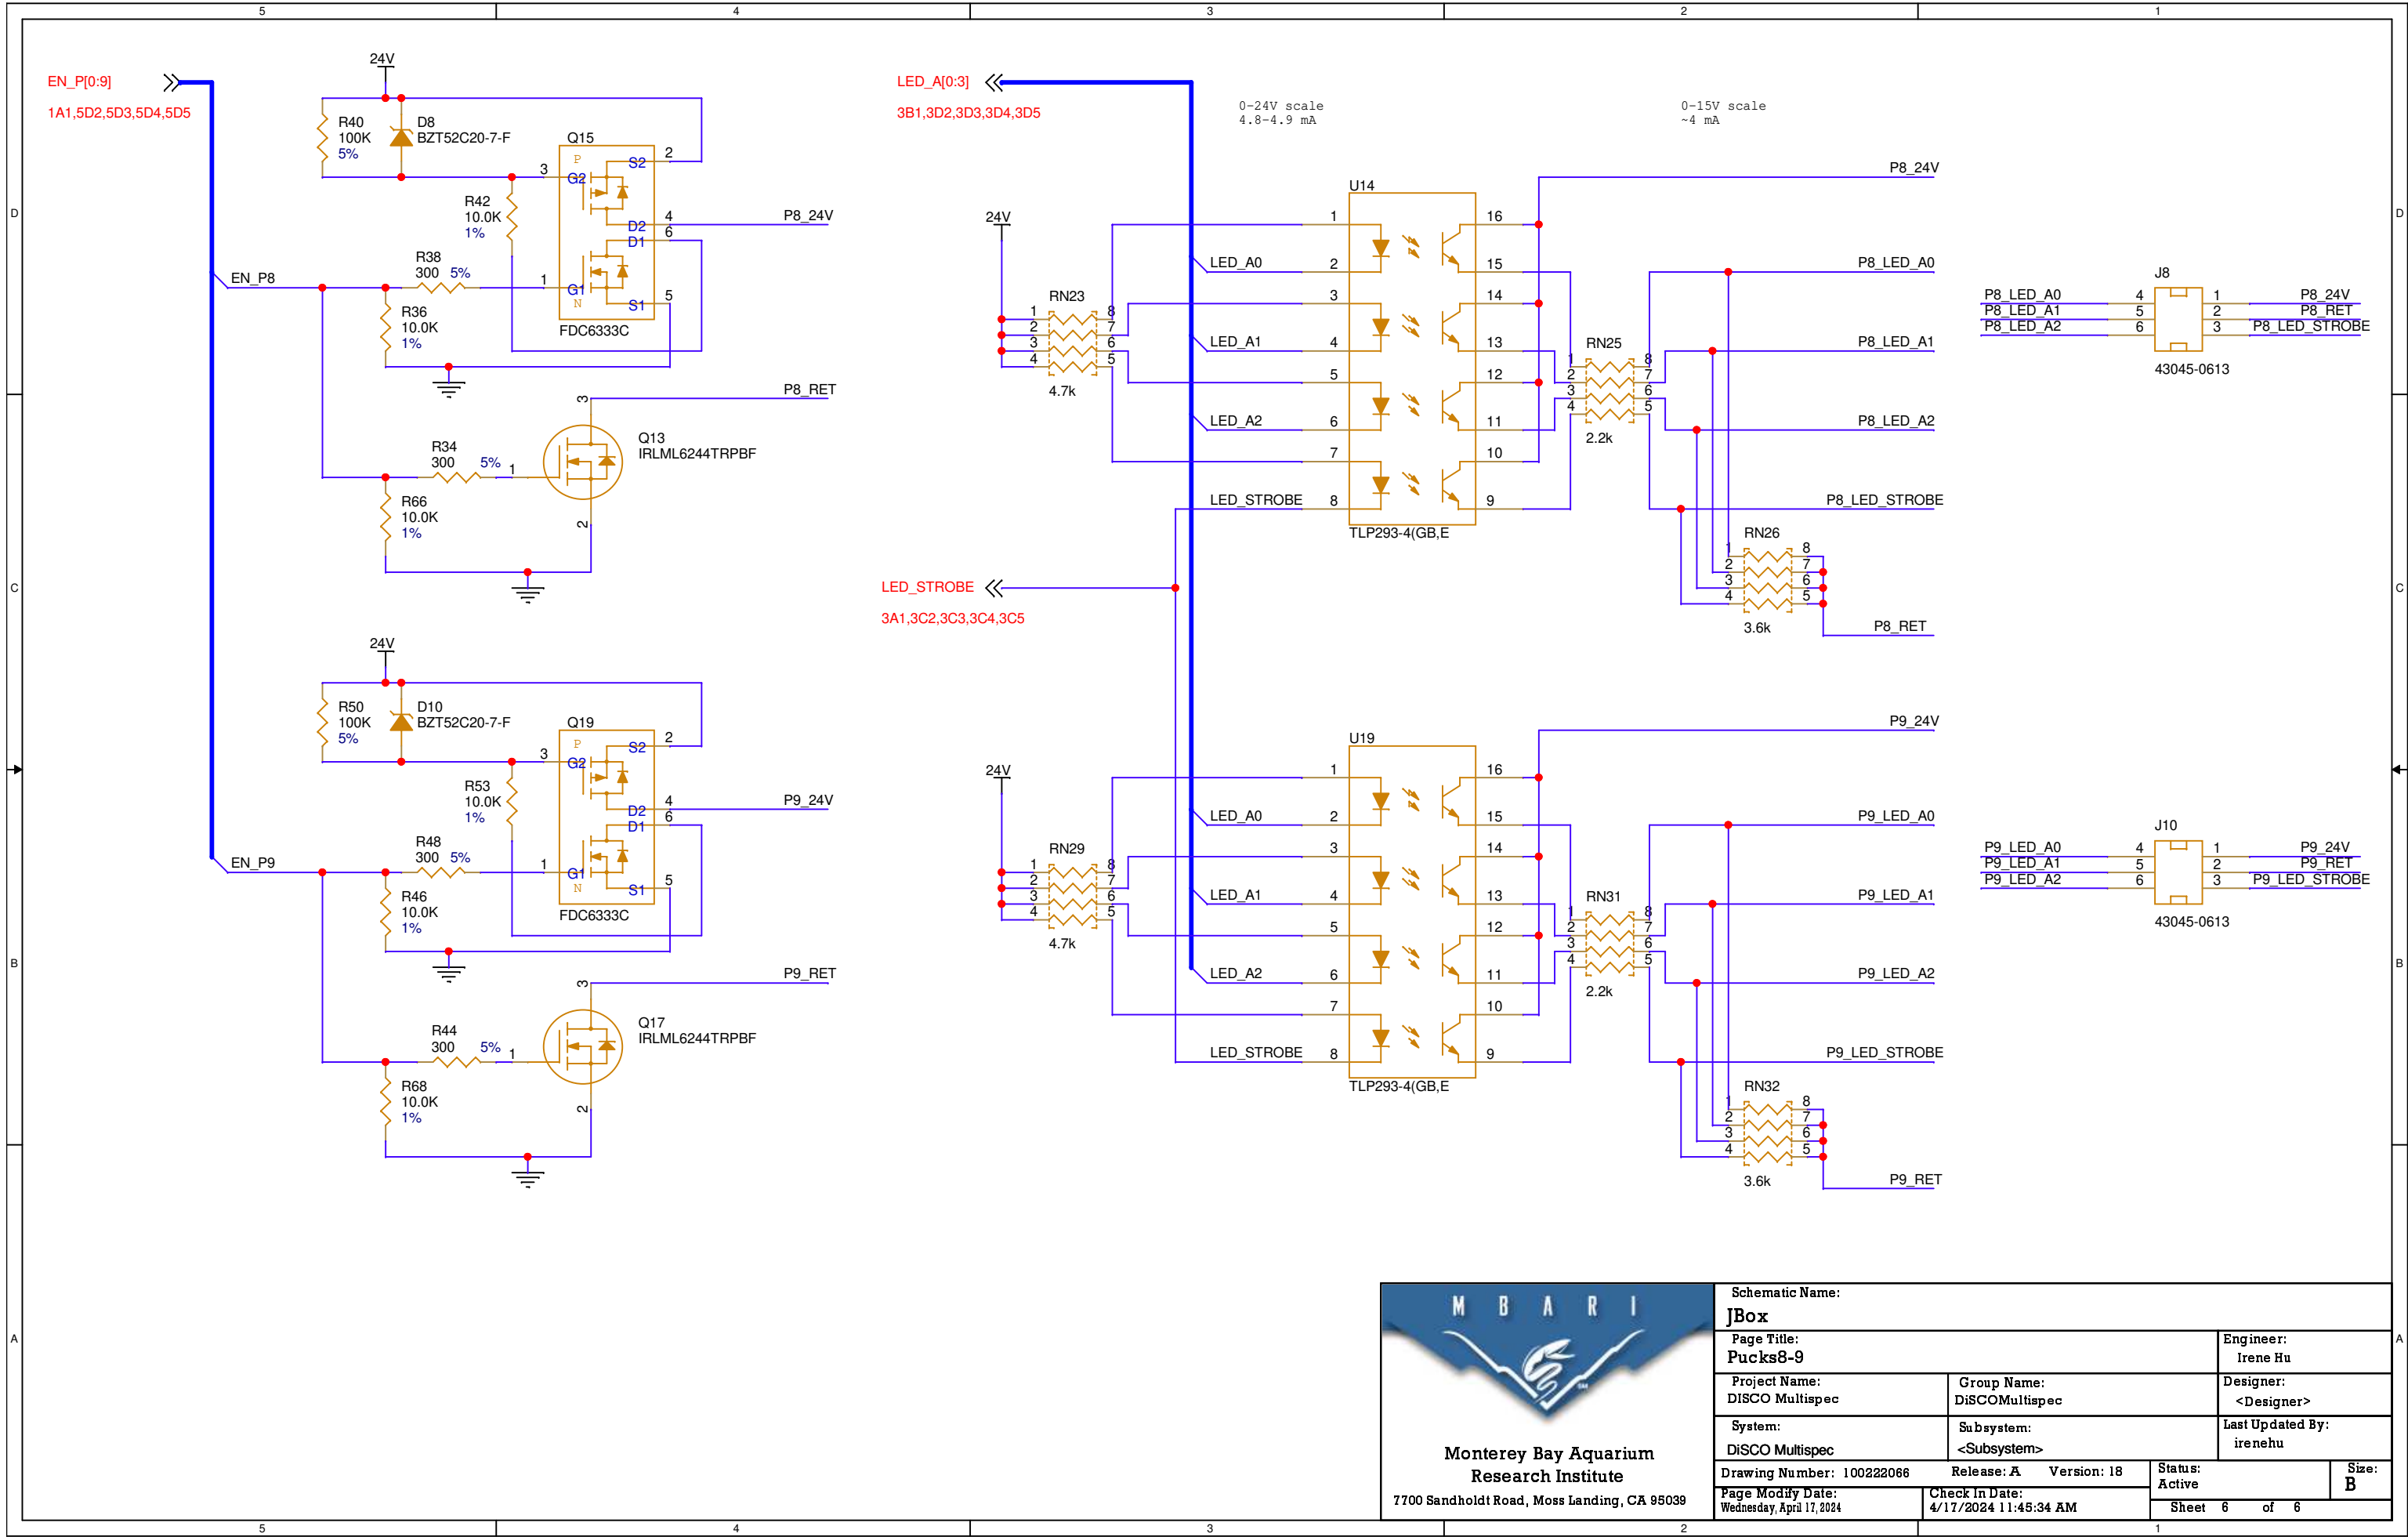



**Monterey Bay Aquarium
Research Institute**
7700 Sandholdt Road, Moss Landing, CA 95039

Schematic Name:				
JBox				
Page Title: Pucks8-9			Engineer: Irene Hu	
Project Name: DISCO Multispec	Group Name: DiSCOMultispec		Designer: <Designer>	
System: DiSCO Multispec	Subsystem: <Subsystem>		Last Updated By: irenehu	
Drawing Number: 100222086		Release: A	Version: 18	Status: Active
Page Modify Date: Wednesday, April 17, 2024		Check In Date: 4/17/2024 11:45:34 AM		Size: B
		Sheet 6 of 6		