


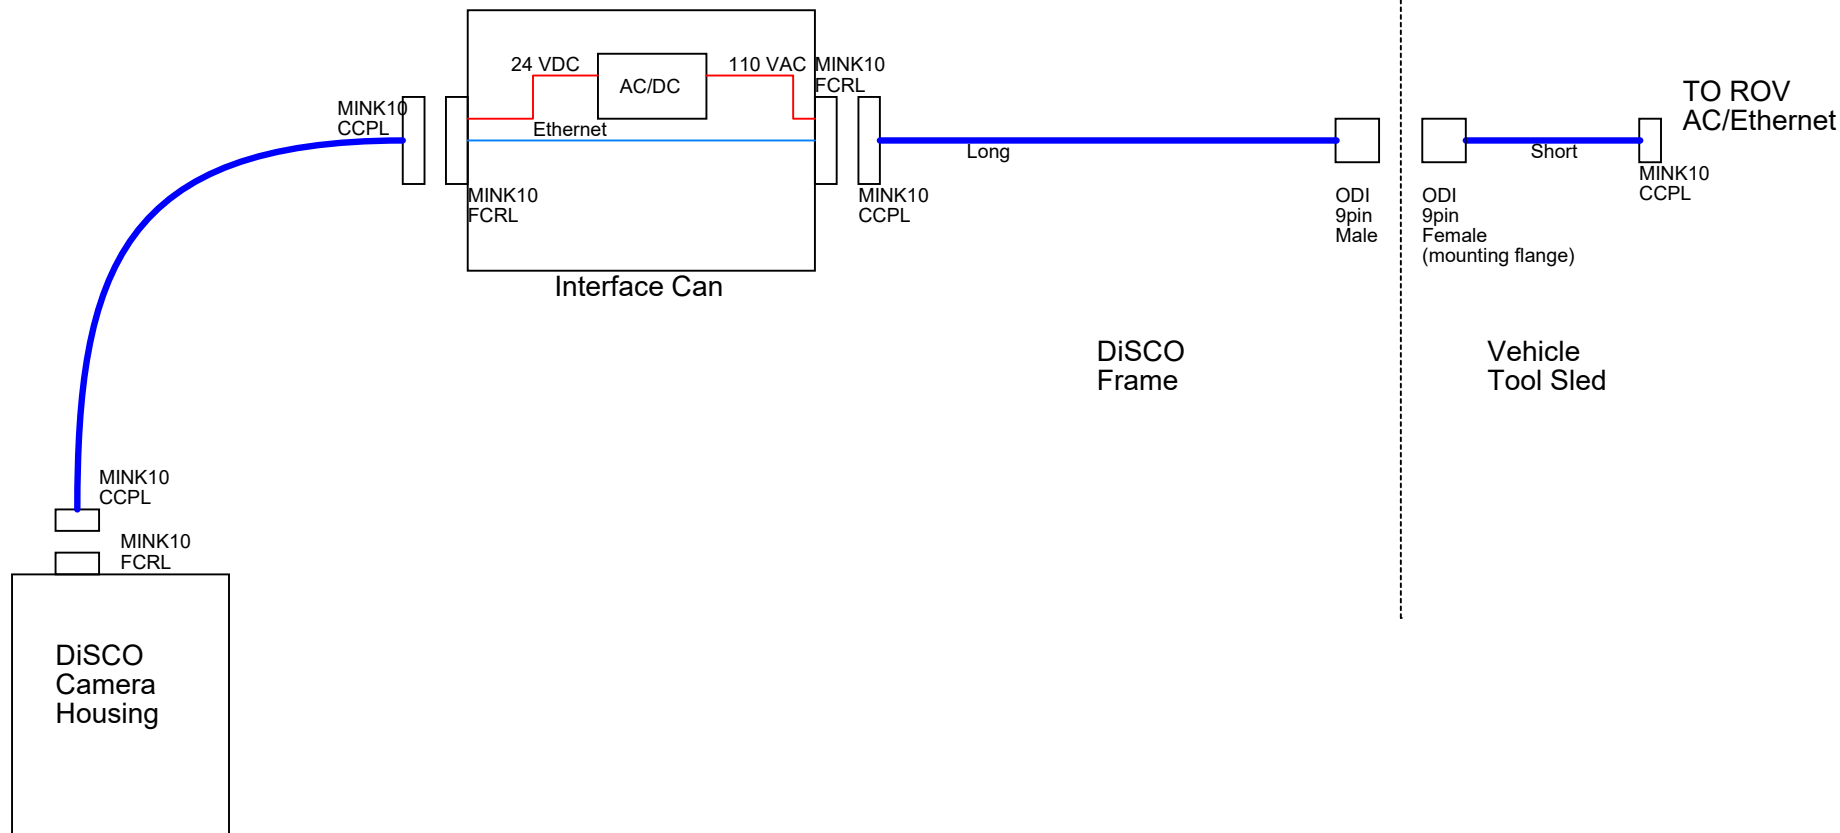

|                                                                                       |                                          |                                                                                                |                              |                                |
|---------------------------------------------------------------------------------------|------------------------------------------|------------------------------------------------------------------------------------------------|------------------------------|--------------------------------|
|  |                                          | <b>Monterey Bay Aquarium Research Institute</b><br>7700 Sandholdt Road, Moss Landing, CA 95039 |                              |                                |
|                                                                                       |                                          | Title<br><b>DiSCO: ROV Connection Block Diagram</b>                                            |                              | Project<br><Project>           |
| Engineer<br><b>A. Sherman</b>                                                         | Size<br>A                                | Document Number<br><Doc>                                                                       | Part Number<br><Part Number> | Project File<br><Project File> |
| Designer<br><Designer>                                                                | Date: <b>Tuesday, September 10, 2019</b> |                                                                                                | Sheet <b>1</b> of <b>1</b>   | Rev<br><Rev>                   |