


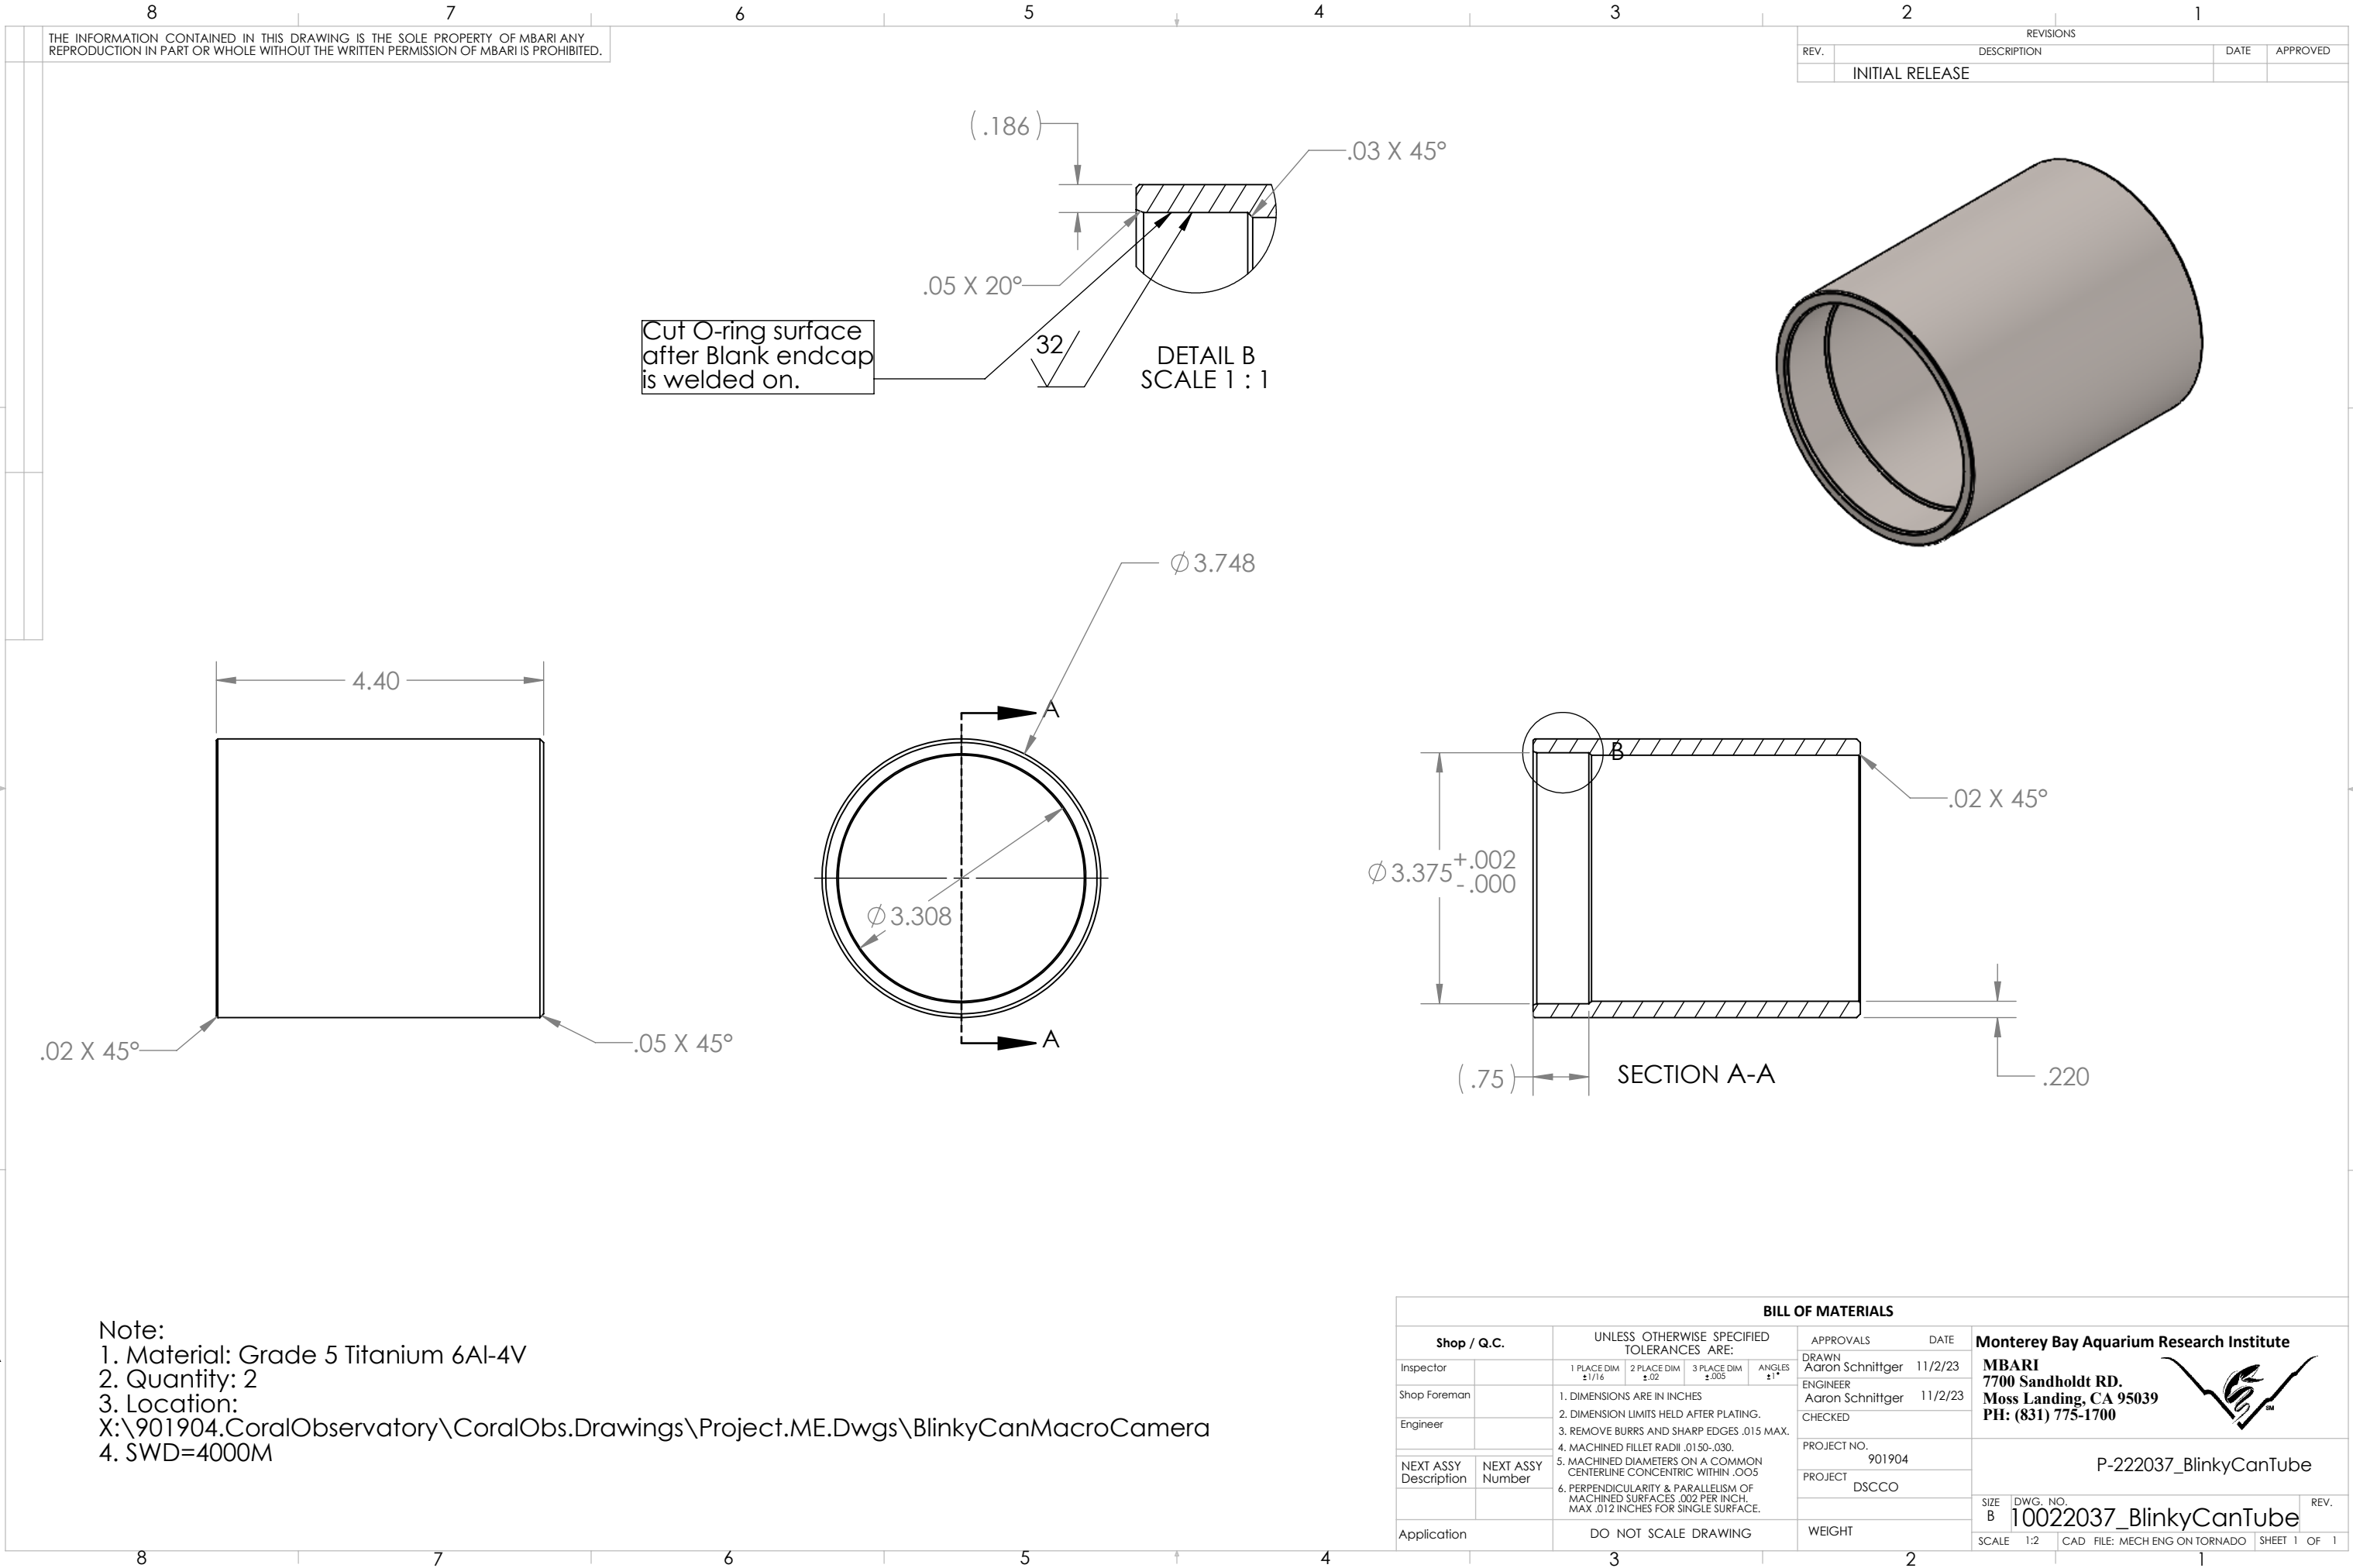

THE INFORMATION CONTAINED IN THIS DRAWING IS THE SOLE PROPERTY OF MBARI ANY REPRODUCTION IN PART OR WHOLE WITHOUT THE WRITTEN PERMISSION OF MBARI IS PROHIBITED.

REVISIONS			
REV.	DESCRIPTION	DATE	APPROVED
	INITIAL RELEASE		

Note:
1. Material: Grade 5 Titanium 6Al-4V
2. Quantity: 2
3. Location:
X:\901904.CoralObservatory\CoralObs.Drawings\Project.ME.Dwgs\BlinkyCanMacroCamera
4. SWD=4000M

BILL OF MATERIALS											
Shop / Q.C.		UNLESS OTHERWISE SPECIFIED TOLERANCES ARE:				APPROVALS		DATE			
Inspector		1 PLACE DIM ±1/16	2 PLACE DIM ±.02	3 PLACE DIM ±.005	ANGLES ±1°	DRAWN Aaron Schnittger	11/2/23	Monterey Bay Aquarium Research Institute MBARI 7700 Sandholdt RD. Moss Landing, CA 95039 PH: (831) 775-1700 			
Shop Foreman		1. DIMENSIONS ARE IN INCHES 2. DIMENSION LIMITS HELD AFTER PLATING. 3. REMOVE BURRS AND SHARP EDGES .015 MAX. 4. MACHINED FILLET RADII .0150-.030. 5. MACHINED DIAMETERS ON A COMMON CENTERLINE CONCENTRIC WITHIN .005 6. PERPENDICULARITY & PARALLELISM OF MACHINED SURFACES .002 PER INCH. MAX .012 INCHES FOR SINGLE SURFACE.				ENGINEER Aaron Schnittger	11/2/23				
Engineer						CHECKED					
NEXT ASSY Description	NEXT ASSY Number					PROJECT NO. 901904					
		PROJECT DSCCO				P-222037_BlinkyCanTube					
Application		DO NOT SCALE DRAWING				WEIGHT		SIZE B		DWG. NO. 10022037_BlinkyCanTube	REV.
						SCALE 1:2		CAD FILE: MECH ENG ON TORNADO		SHEET 1	OF 1

Monterey Bay Aquarium Research Institute
MBARI
7700 Sandholdt RD.
Moss Landing, CA 95039
PH: (831) 775-1700



P-222037_BlinkyCanTube