


| REVISIONS |                 |      |          |
|-----------|-----------------|------|----------|
| REV.      | DESCRIPTION     | DATE | APPROVED |
|           | INITIAL RELEASE |      |          |

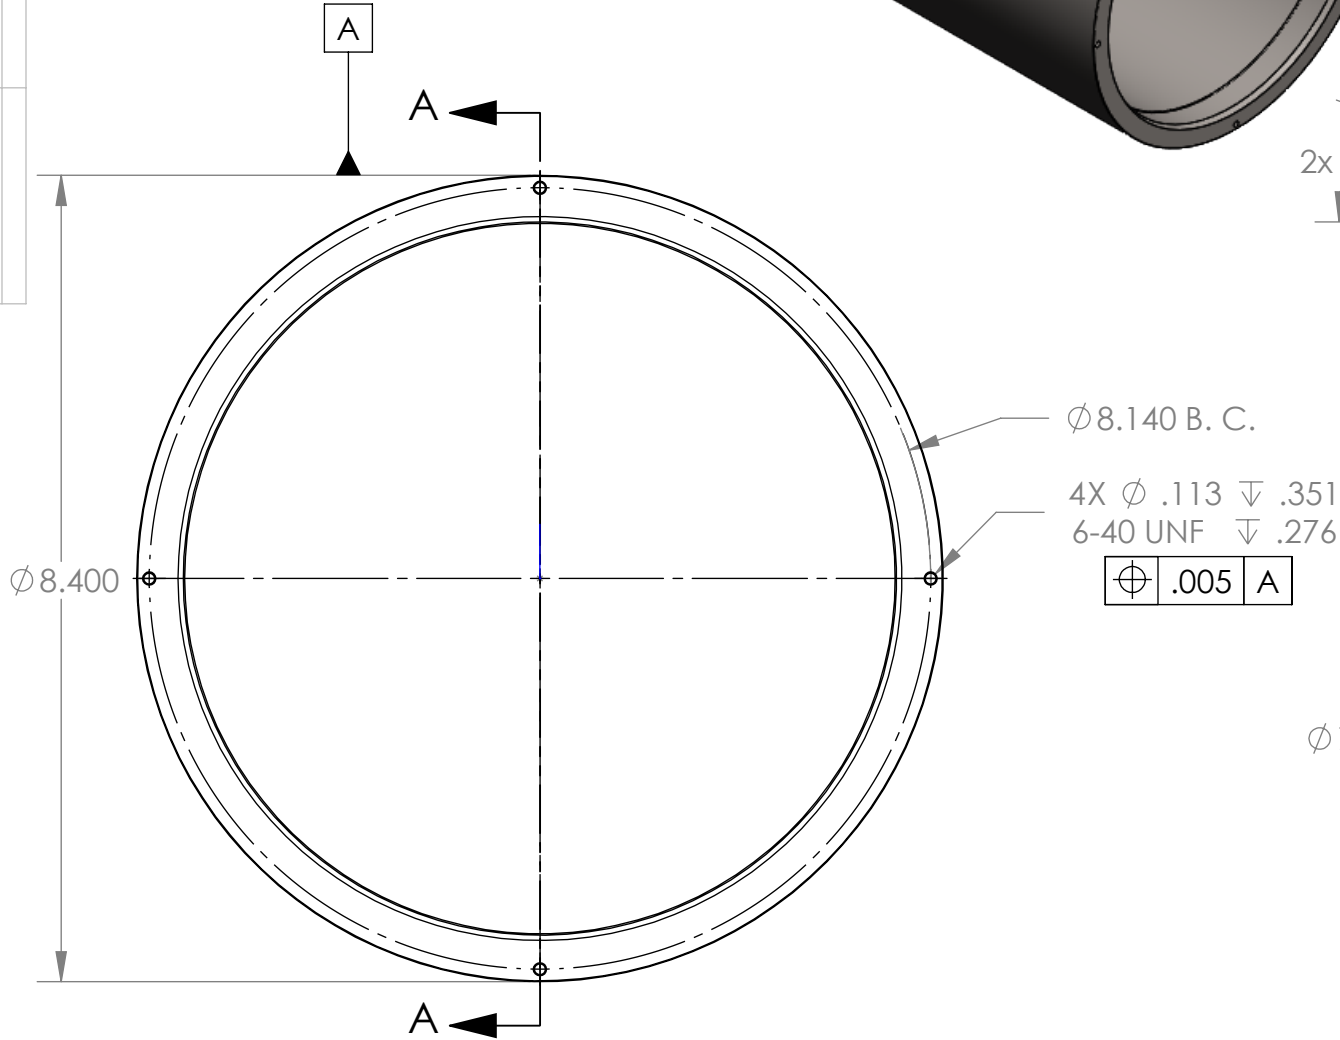

|          |      |             |                         |        |                 |
|----------|------|-------------|-------------------------|--------|-----------------|
|          |      | P-200939-10 | MTSF Tripod Camera Tube | MBARI  | 6AI-4V Titanium |
| ITEM NO. | QTY. | Part_Number | DESCRIPTION             | Vendor | MATERIAL        |

| BILL OF MATERIALS                                                                     |                  |   |                  |                   |                     |   |                                          |
|---------------------------------------------------------------------------------------|------------------|---|------------------|-------------------|---------------------|---|------------------------------------------|
| NEXT ASSY Description                                                                 | NEXT ASSY Number | UNLESS OTHERWISE SPECIFIED TOLERANCES ARE:   |                  |                   | APPROVALS DATE      | <b>Monterey Bay Aquarium Research Institute</b><br><br><b>MBARI</b><br><b>7700 Sandholdt RD.</b><br><b>Moss Landing, CA 95039</b><br><b>PH: (831) 775-1700</b>  |                                          |
|                                                                                       |                  | 1 PLACE DIM ±1/16   | 2 PLACE DIM ±.02 | 3 PLACE DIM ±.005 | ANGLES ±1°          |   | DRAWN 9/16/2010                          |
|                                                                                       |                  | 1. DIMENSIONS ARE IN INCHES<br>2. DIMENSION LIMITS HELD AFTER PLATING.<br>3. REMOVE BURRS AND SHARP EDGES .015 MAX.<br>4. MACHINED FILLET RADIUS .015-.030.<br>5. MACHINED DIAMETERS ON A COMMON CENTERLINE CONCENTRIC WITHIN .005<br>6. PERPENDICULARITY & PARALLELISM OF MACHINED SURFACES .002 PER INCH. MAX .012 INCHES FOR SINGLE SURFACE. |                  |                   | ENGINEER B. Hobson  |   | PROJECT NO. 900622<br><br>PROJECT 900622 |
| THIRD ANGLE PROJECTION                                                                |                  |   |                  |                   | CHECKED J. Erickson |   |                                          |
|  |                  | DO NOT SCALE DRAWING   |                  |                   | WEIGHT              | SIZE B DWG. NO. 200939 REV. REV   |                                          |
|                                                                                       |                  |   |                  |                   | SCALE 1:4 CAD FILE: | SHEET 1 OF 1   |                                          |

Status: