


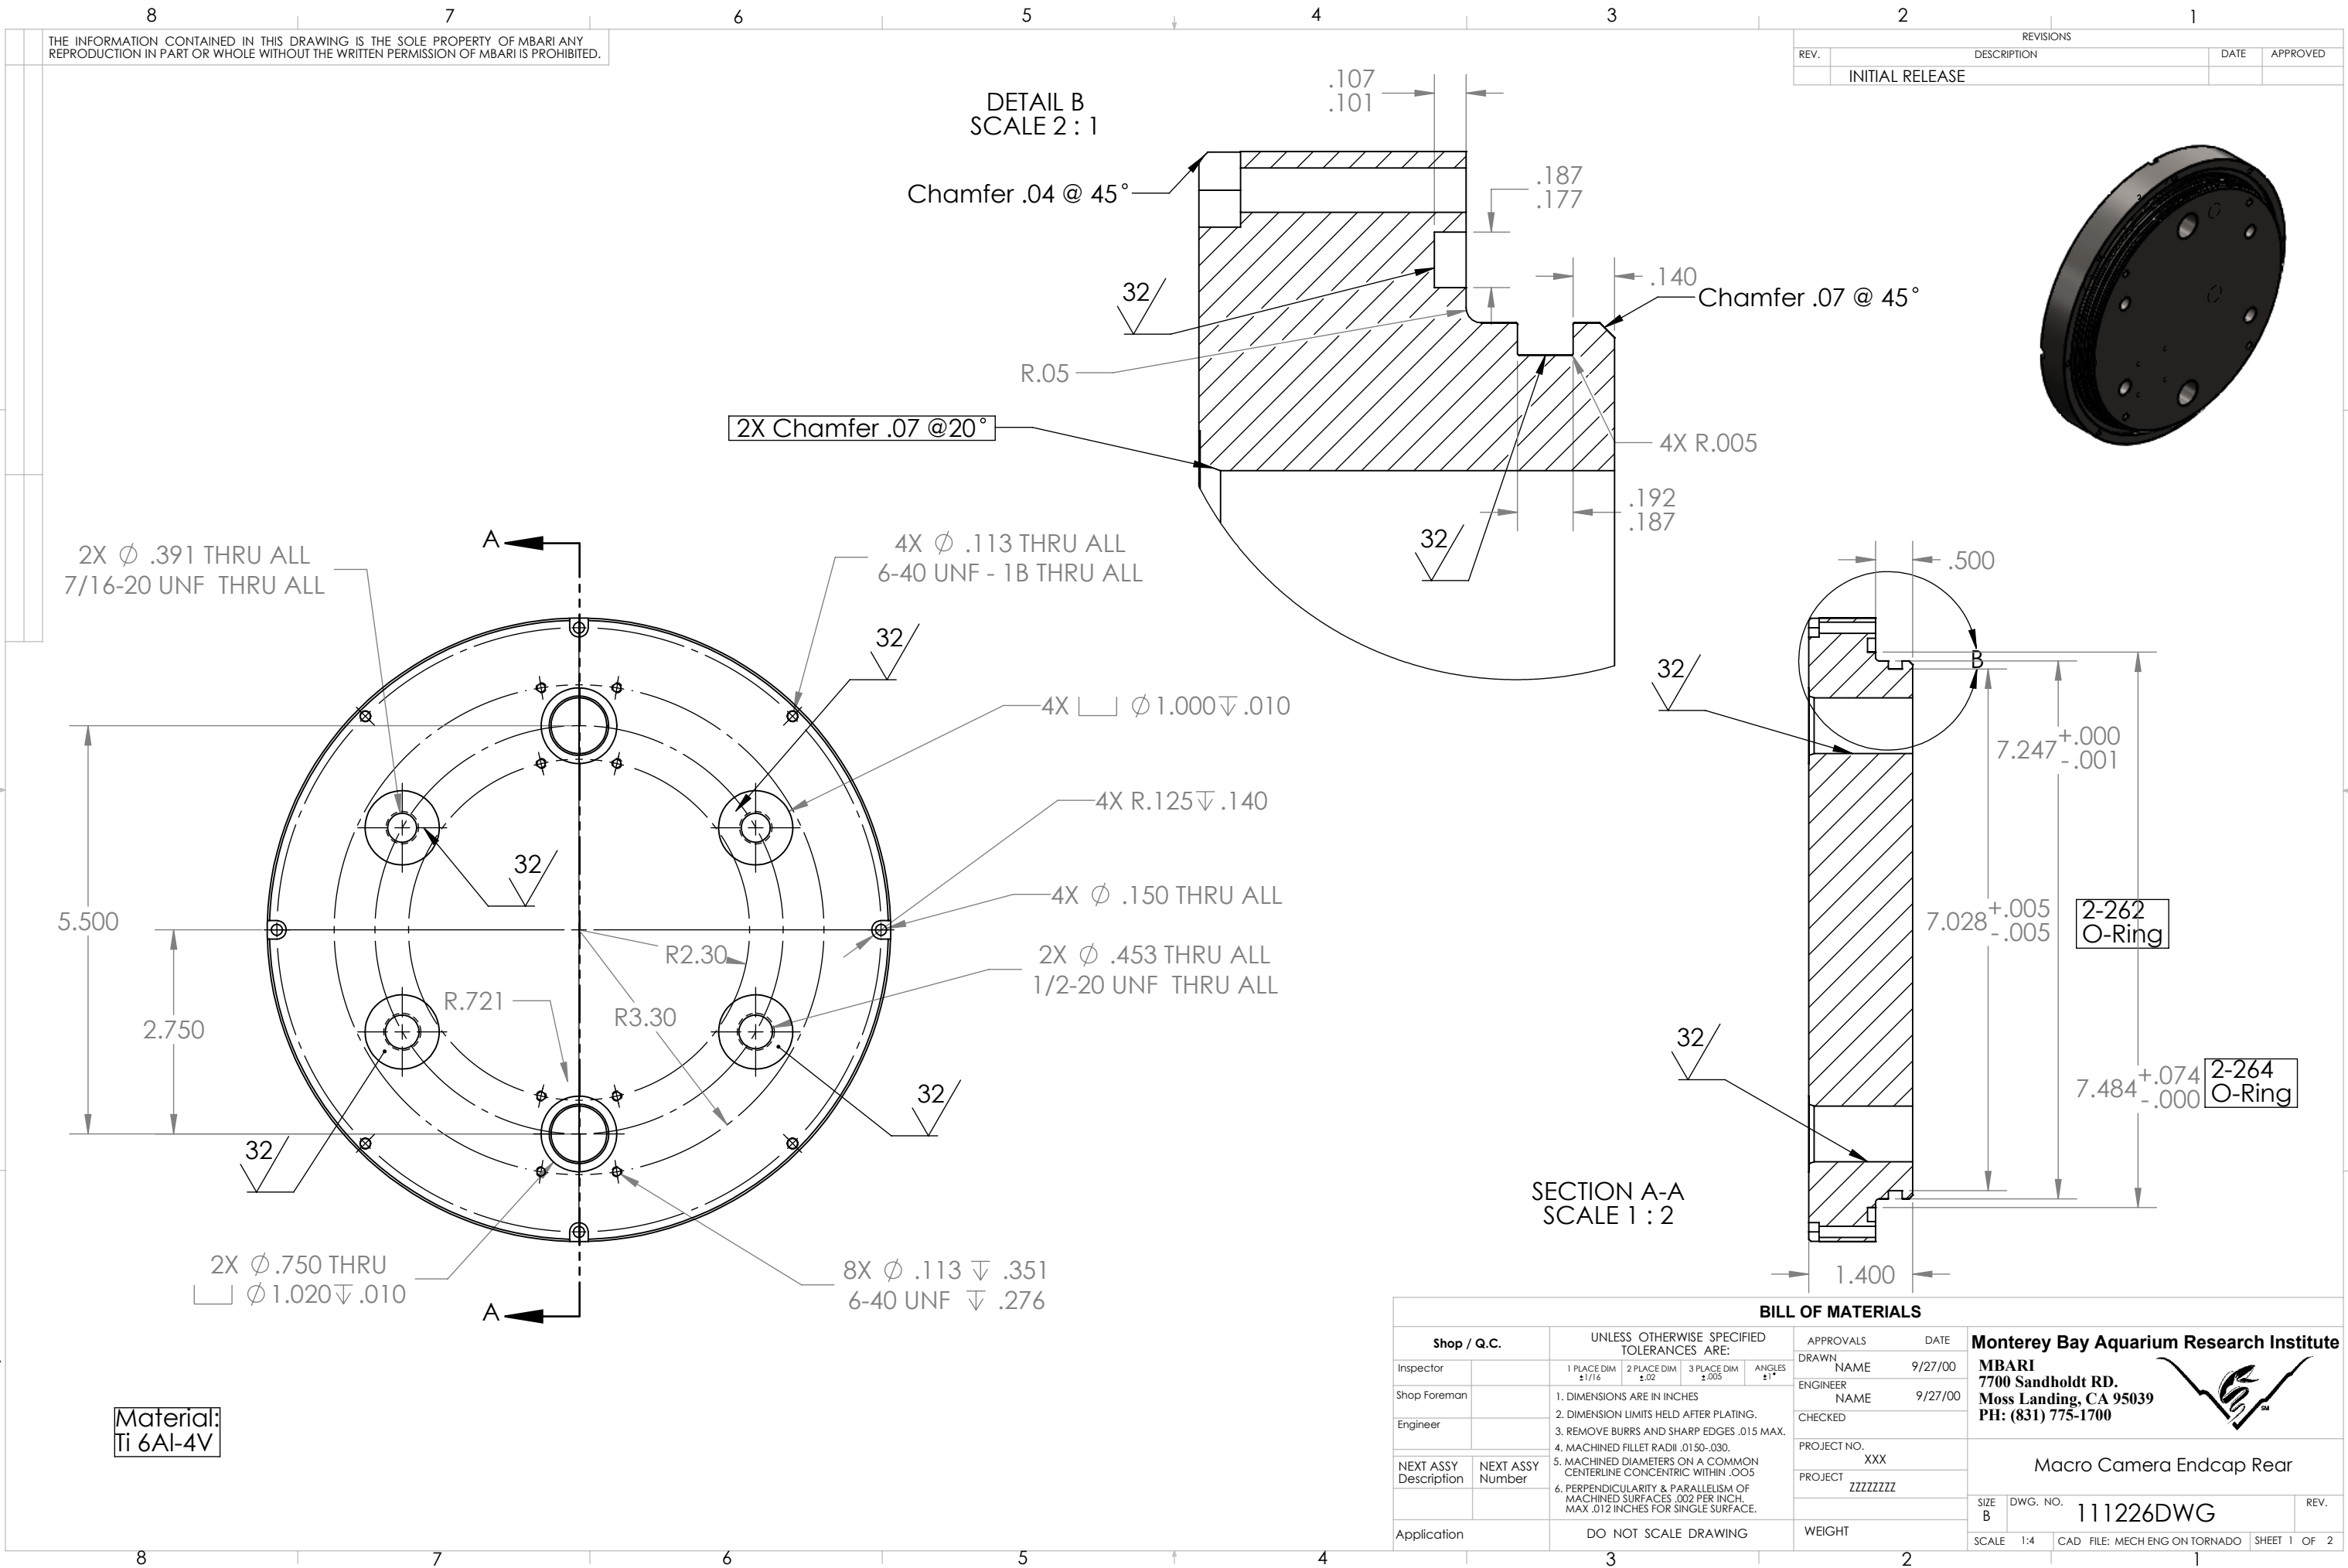

THE INFORMATION CONTAINED IN THIS DRAWING IS THE SOLE PROPERTY OF MBARI. ANY REPRODUCTION IN PART OR WHOLE WITHOUT THE WRITTEN PERMISSION OF MBARI IS PROHIBITED.

REVISIONS			
REV.	DESCRIPTION	DATE	APPROVED
	INITIAL RELEASE		



2-262
O-Ring

2-264
O-Ring

SECTION A-A
SCALE 1 : 2

BILL OF MATERIALS

Shop / Q.C.		UNLESS OTHERWISE SPECIFIED TOLERANCES ARE:				APPROVALS	DATE	Monterey Bay Aquarium Research Institute		
Inspector		1 PLACE DIM ±1/16	2 PLACE DIM ±.02	3 PLACE DIM ±.005	ANGLES ±1°	DRAWN	NAME	9/27/00	MBARI	
Shop Foreman		1. DIMENSIONS ARE IN INCHES 2. DIMENSION LIMITS HELD AFTER PLATING. 3. REMOVE BURRS AND SHARP EDGES .015 MAX. 4. MACHINED FILLET RADII .0150-.030. 5. MACHINED DIAMETERS ON A COMMON CENTERLINE CONCENTRIC WITHIN .005 6. PERPENDICULARITY & PARALLELISM OF MACHINED SURFACES .002 PER INCH, MAX .012 INCHES FOR SINGLE SURFACE.				ENGINEER	NAME	9/27/00	7700 Sandholdt RD.	
Engineer						CHECKED			Moss Landing, CA 95039	
NEXT ASSY Description	NEXT ASSY Number					PROJECT NO.	XXX		PH: (831) 775-1700	
						PROJECT	ZZZZZZZZ		Macro Camera Endcap Rear	
Application						WEIGHT				
		DO NOT SCALE DRAWING							SIZE B	DWG. NO. 111226DWG
									SCALE 1:4	CAD FILE: MECH ENG ON TORNADO
									SHEET 1 OF 2	

