


THE INFORMATION CONTAINED IN THIS DRAWING IS THE SOLE PROPERTY OF MBARI ANY REPRODUCTION IN PART OR WHOLE WITHOUT THE WRITTEN PERMISSION OF MBARI IS PROHIBITED.

SECTION F-F
SCALE 1 : 1

REVISIONS				
ZONE	REV.	DESCRIPTION	DATE	APPROVED

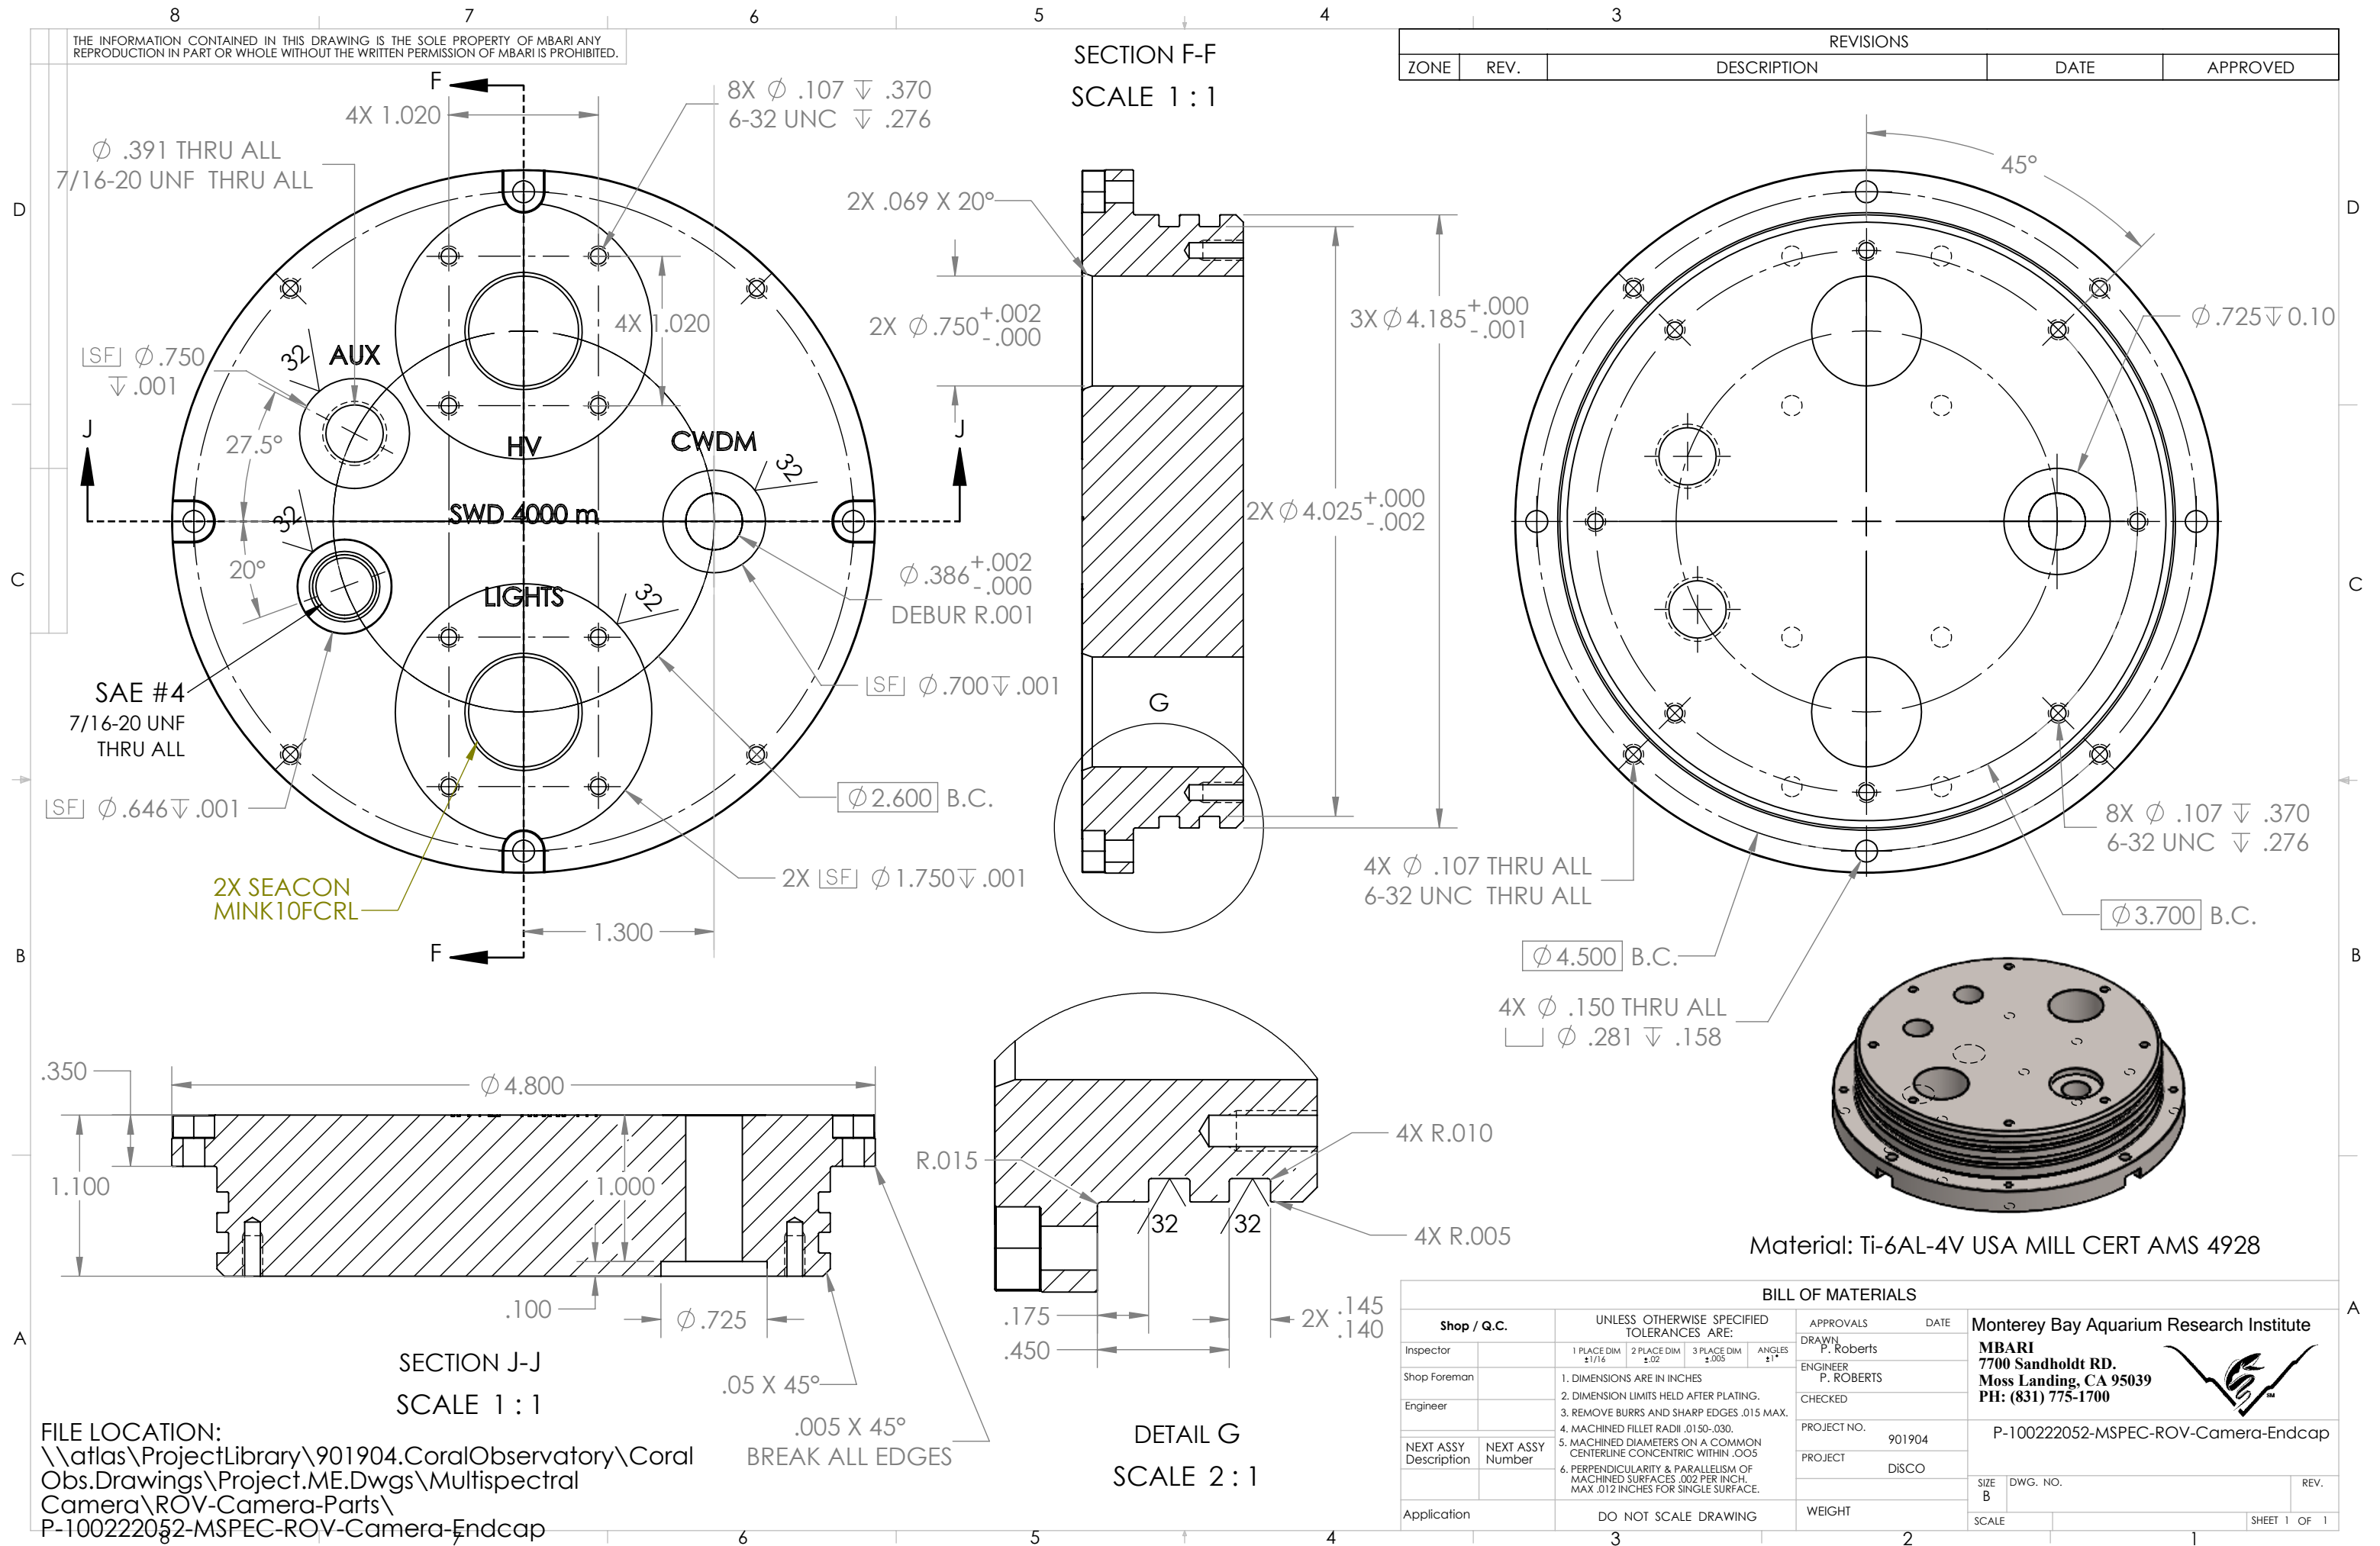

FILE LOCATION:
\\atlas\ProjectLibrary\901904.CoralObservatory\Coral
Obs.Drawings\Project.ME.Dwgs\Multispectral
Camera\ROV-Camera-Parts\
P-100222052-MSPEC-ROV-Camera-Endcap

BILL OF MATERIALS												
Shop / Q.C.		UNLESS OTHERWISE SPECIFIED TOLERANCES ARE:				APPROVALS		DATE		Monterey Bay Aquarium Research Institute MBARI 7700 Sandholdt RD. Moss Landing, CA 95039 PH: (831) 775-1700 		
Inspector		1 PLACE DIM ± 1/16	2 PLACE DIM ± .02	3 PLACE DIM ± .005	ANGLES ± 1°	DRAWN P. Roberts						
Shop Foreman		1. DIMENSIONS ARE IN INCHES 2. DIMENSION LIMITS HELD AFTER PLATING. 3. REMOVE BURRS AND SHARP EDGES .015 MAX. 4. MACHINED FILLET RADII .0150-.030. 5. MACHINED DIAMETERS ON A COMMON CENTERLINE CONCENTRIC WITHIN .005 6. PERPENDICULARITY & PARALLELISM OF MACHINED SURFACES .002 PER INCH. MAX .012 INCHES FOR SINGLE SURFACE.				ENGINEER P. ROBERTS						
Engineer						CHECKED						
NEXT ASSY Description	NEXT ASSY Number					PROJECT NO.		901904		P-100222052-MSPEC-ROV-Camera-Endcap		
						PROJECT		DISCO				
								SIZE B		DWG. NO.		REV.
Application		DO NOT SCALE DRAWING				WEIGHT		SCALE		SHEET 1 OF 1		