


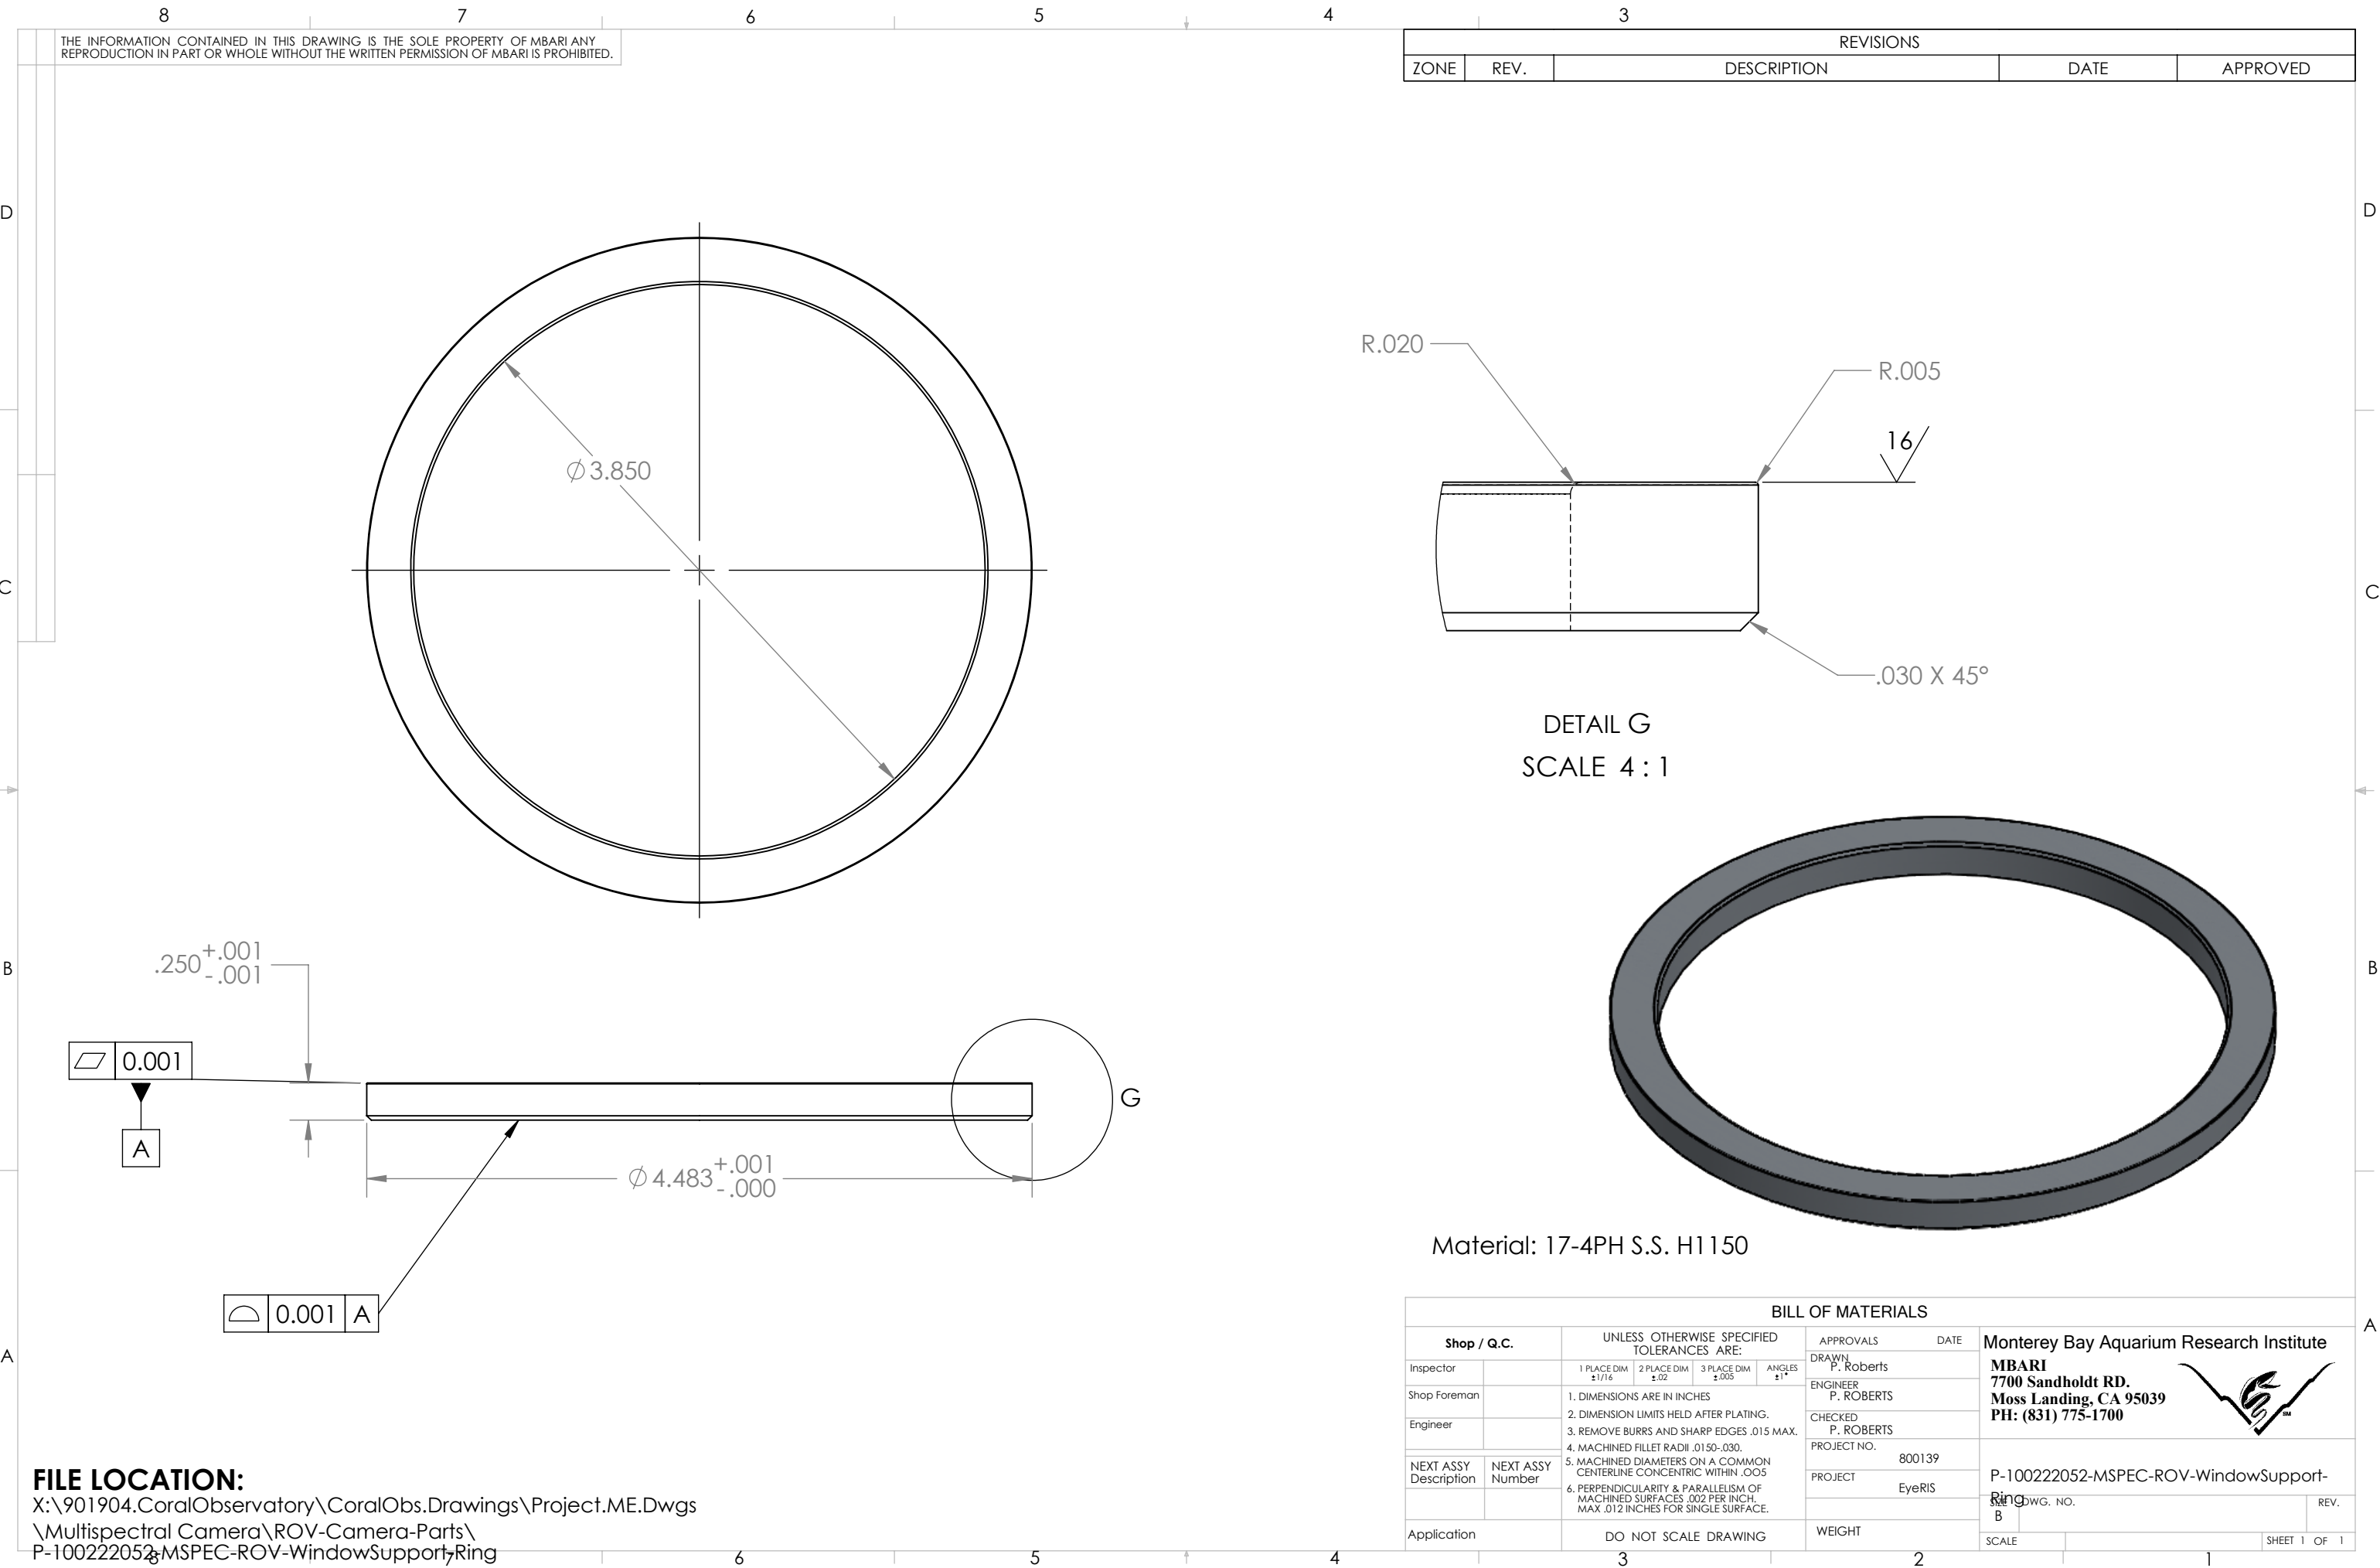

FILE LOCATION:

X:\901904.CoralObservatory\CoralObs.Drawings\Project.ME.Dwgs
\Multispectral Camera\ROV-Camera-Parts\
P-100222052-MSPEC-ROV-WindowSupport-Ring