



REVISIONS			
REV.	DESCRIPTION	DATE	APPROVED
	INITIAL RELEASE		

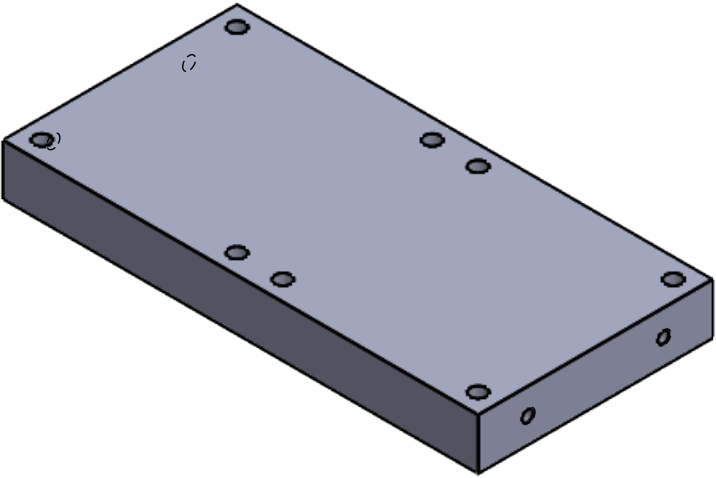

ITEM NO.	PART NUMBER	DESCRIPTION	QTY.
1	Carriage_BasePlate	Delrin 2700 NC010, Low Viscosity Acetal Copolymer (SS)	2

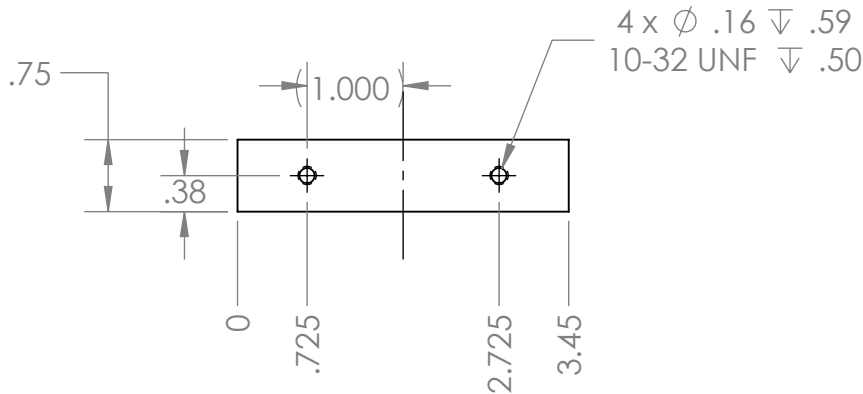

Note:

1. Material: Derin (Acetal)
2. Quantity: 2
3. Water Jet blank OK-Machine ends flat
4. Location: X:\901904.CoralObservatory\CoralObs.Drawings\Project.ME.Dwgs\Multispectral Camera\assemblies

BILL OF MATERIALS							
Shop / Q.C.		UNLESS OTHERWISE SPECIFIED TOLERANCES ARE:			APPROVALS	DATE	Monterey Bay Aquarium Research Institute MBARI 7700 Sandholdt RD. Moss Landing, CA 95039 PH: (831) 775-1700  Carriage_BasePlate
Inspector		1 PLACE DIM ±1/16	2 PLACE DIM ±.02	3 PLACE DIM ±.005	ANGLES ±1°	DRAWN Aaron Schnittger 8/27/23	
Shop Foreman		1. DIMENSIONS ARE IN INCHES 2. DIMENSION LIMITS HELD AFTER PLATING. 3. REMOVE BURRS AND SHARP EDGES .015 MAX. 4. MACHINED FILLET RADII .0150-.030. 5. MACHINED DIAMETERS ON A COMMON CENTERLINE CONCENTRIC WITHIN .005 6. PERPENDICULARITY & PARALLELISM OF MACHINED SURFACES .002 PER INCH MAX .012 INCHES FOR SINGLE SURFACE.				ENGINEER Aaron Schnittger 9/27/23	
Engineer						CHECKED	
NEXT ASSY Description	NEXT ASSY Number					PROJECT NO. XXX	
						PROJECT ZZZZZZZZ	
Application		DO NOT SCALE DRAWING			WEIGHT		SIZE B DWG. NO. 100XXXDWG REV.
					SCALE 1:2		CAD FILE: MECH ENG ON TORNADO SHEET 1 OF 1