


REVISIONS			
REV.	DESCRIPTION	DATE	APPROVED
	INITIAL RELEASE		

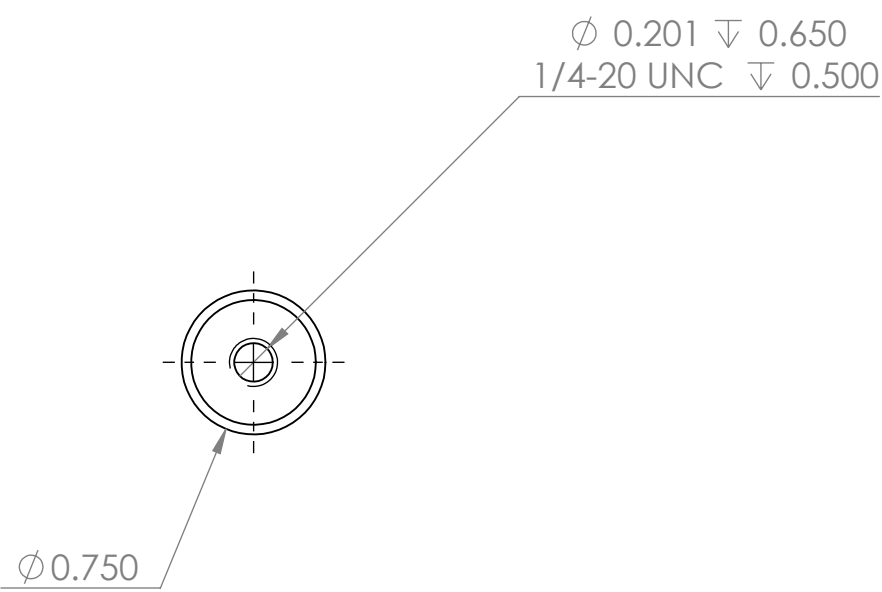

BILL OF MATERIALS												
Shop / Q.C.		UNLESS OTHERWISE SPECIFIED TOLERANCES ARE:				APPROVALS		DATE		Monterey Bay Aquarium Research Institute		
Inspector		1 PLACE DIM ±1/16	2 PLACE DIM ±.02	3 PLACE DIM ±.005	ANGLES ±1°	DRAWN Aaron Schnittger	8/27/23		MBARI			
Shop Foreman		1. DIMENSIONS ARE IN INCHES				ENGINEER Aaron Schnittger	9/27/23		7700 Sandholdt RD.			
Engineer		2. DIMENSION LIMITS HELD AFTER PLATING.				CHECKED			Moss Landing, CA 95039			
		3. REMOVE BURRS AND SHARP EDGES .015 MAX.				PROJECT NO.				PH: (831) 775-1700		
		4. MACHINED FILLET RADII .0150-.030.				XXX						
NEXT ASSY Description	NEXT ASSY Number	5. MACHINED DIAMETERS ON A COMMON CENTERLINE CONCENTRIC WITHIN .005				PROJECT		ZZZZZZZZ		ImprovedHandleMSC2Link		
		6. PERPENDICULARITY & PARALLELISM OF MACHINED SURFACES .002 PER INCH MAX .012 INCHES FOR SINGLE SURFACE.										
Application		DO NOT SCALE DRAWING				WEIGHT				SIZE B	DWG. NO. 100XXXDWG	REV.
										SCALE 1:1	CAD FILE: MECH ENG ON TORNADO	SHEET 1 OF 1