



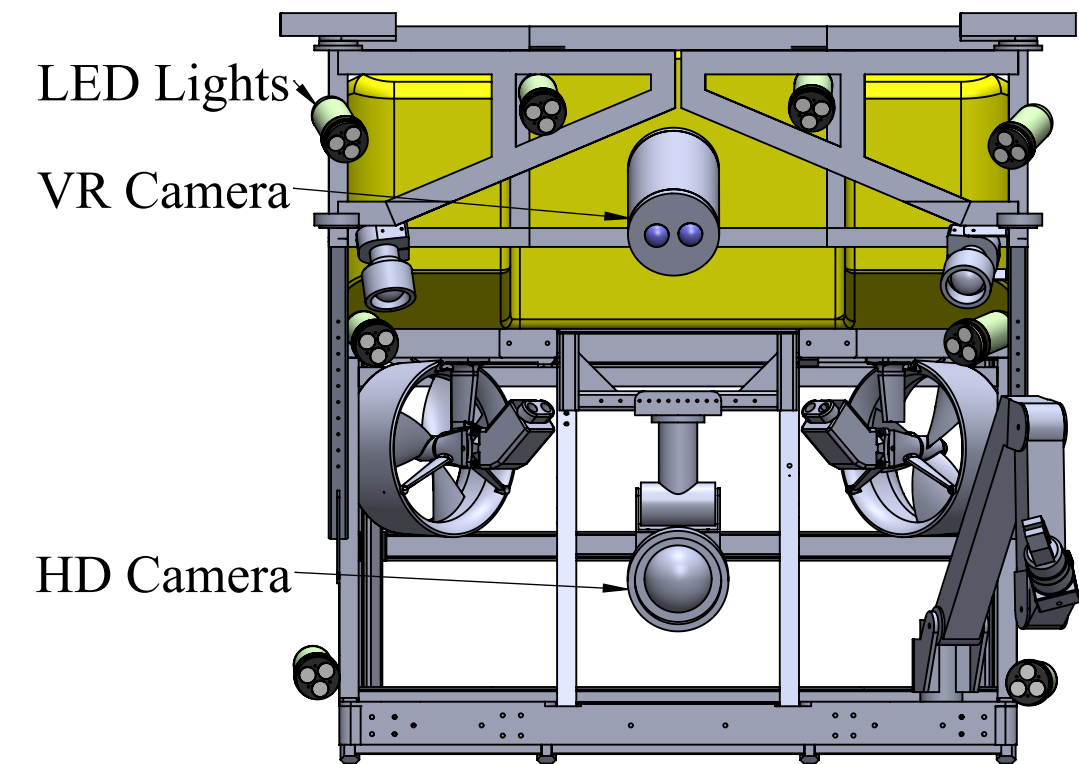

(a)

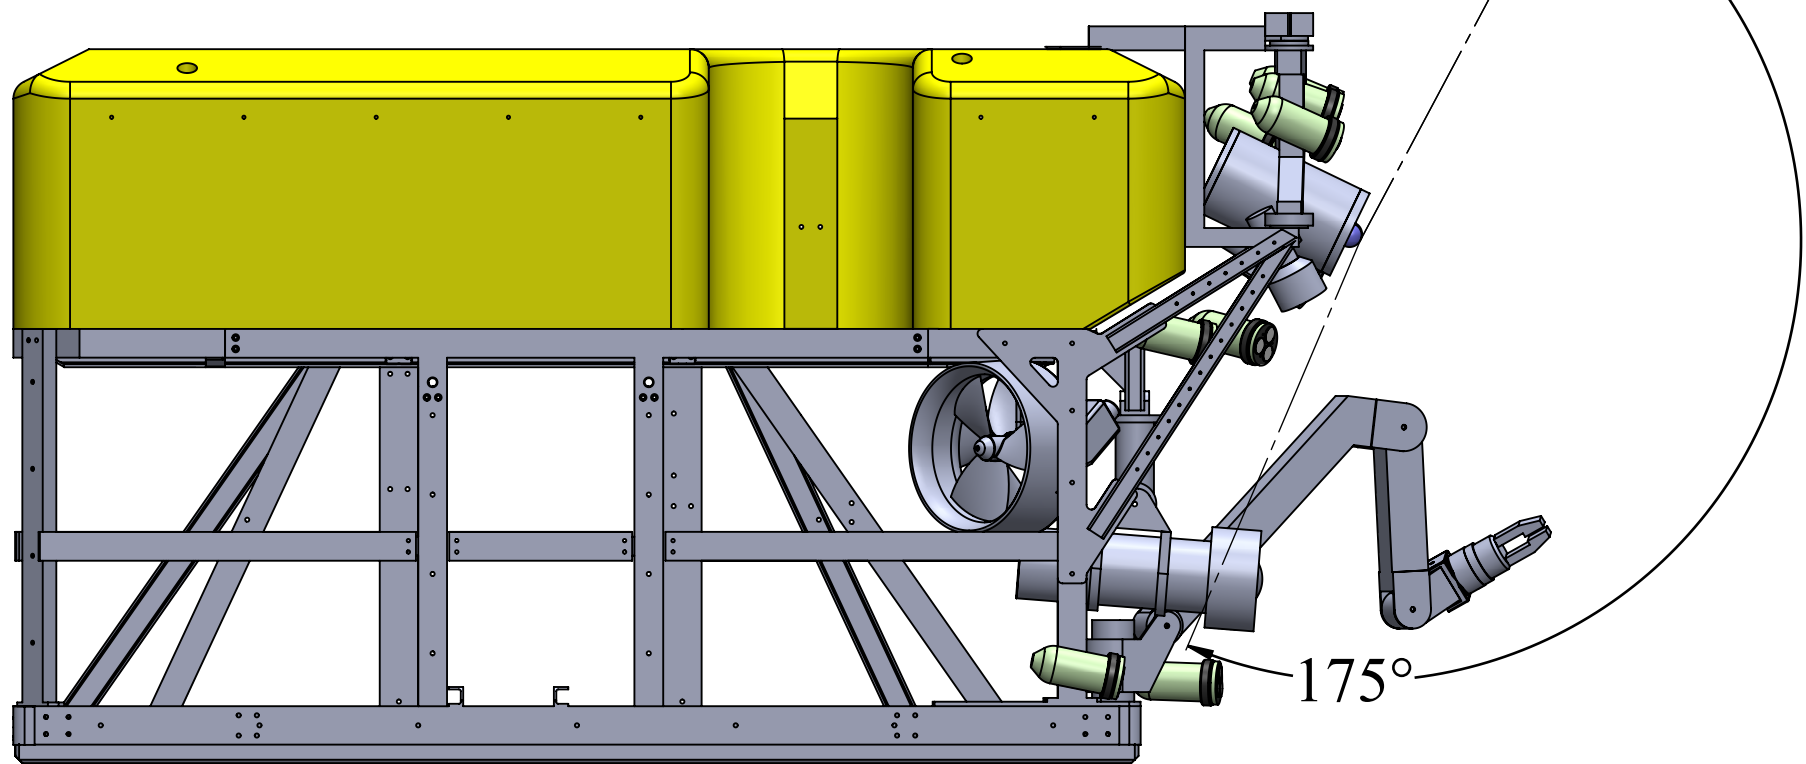

(b)