


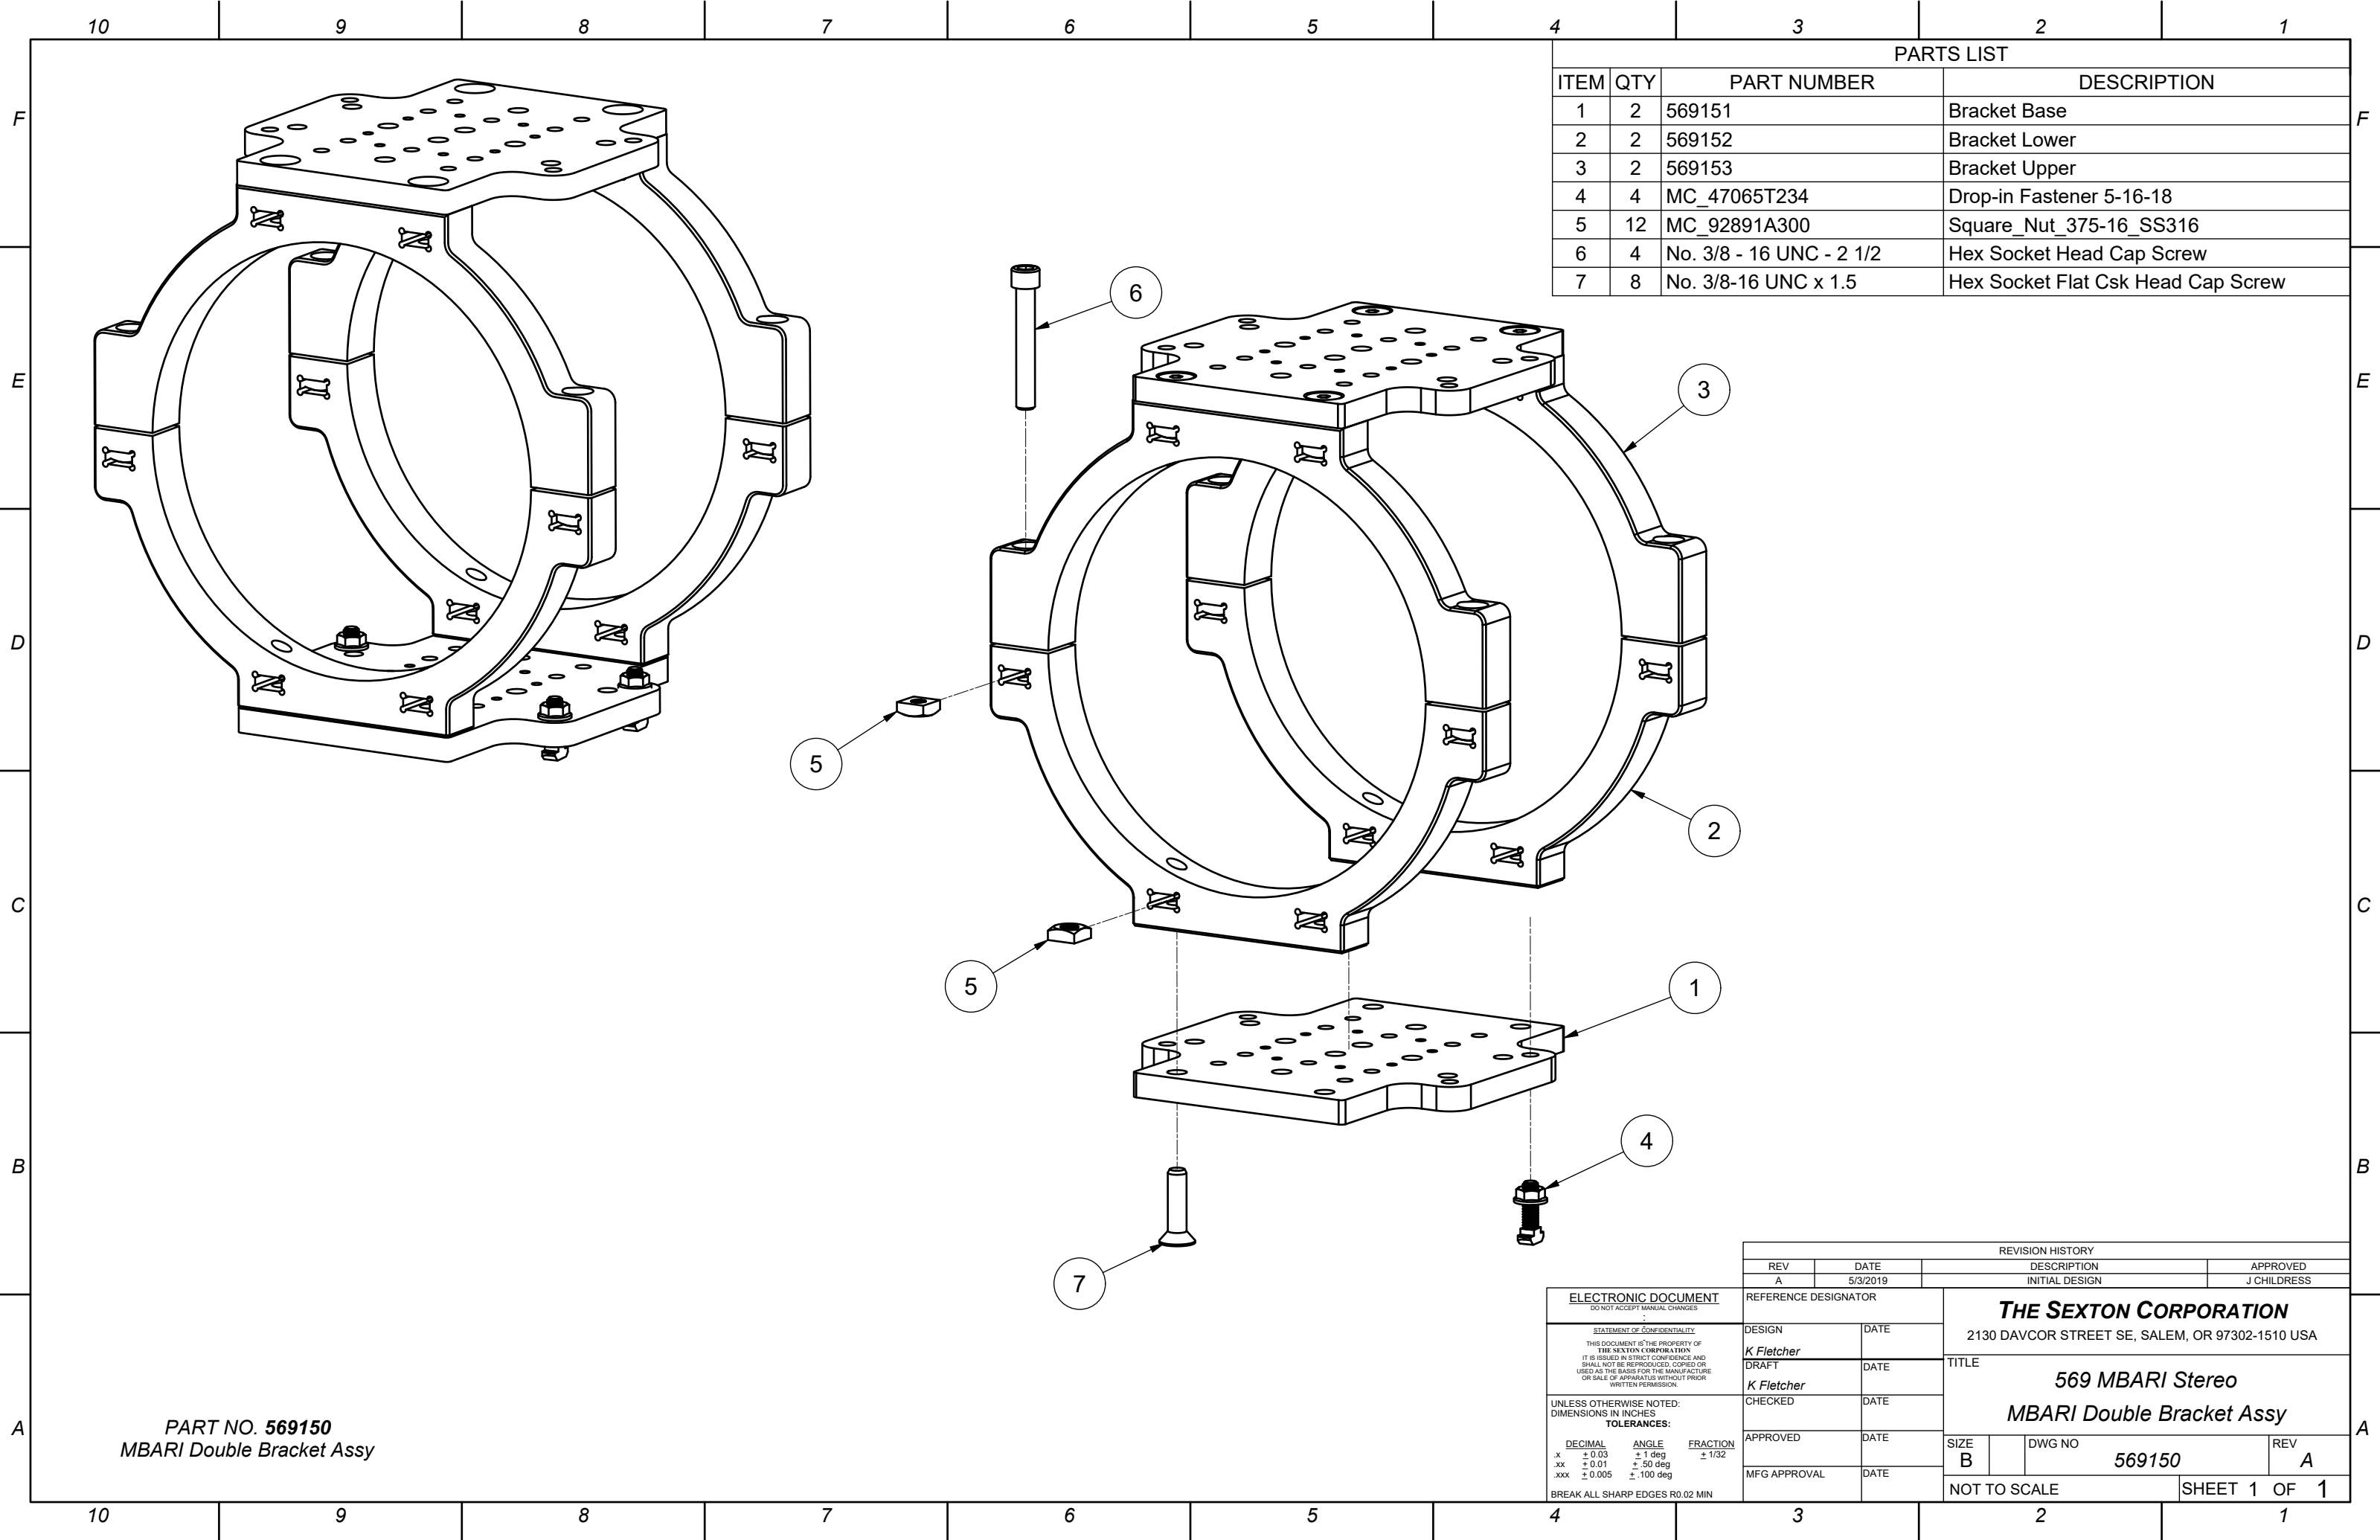

| PARTS LIST |     |                          |                                    |
|------------|-----|--------------------------|------------------------------------|
| ITEM       | QTY | PART NUMBER              | DESCRIPTION                        |
| 1          | 2   | 569151                   | Bracket Base                       |
| 2          | 2   | 569152                   | Bracket Lower                      |
| 3          | 2   | 569153                   | Bracket Upper                      |
| 4          | 4   | MC_47065T234             | Drop-in Fastener 5-16-18           |
| 5          | 12  | MC_92891A300             | Square_Nut_375-16_SS316            |
| 6          | 4   | No. 3/8 - 16 UNC - 2 1/2 | Hex Socket Head Cap Screw          |
| 7          | 8   | No. 3/8-16 UNC x 1.5     | Hex Socket Flat Csk Head Cap Screw |

PART NO. 569150  
MBARI Double Bracket Assy

| REVISION HISTORY     |          |                                                                                  |              |
|----------------------|----------|----------------------------------------------------------------------------------|--------------|
| REV                  | DATE     | DESCRIPTION                                                                      | APPROVED     |
| A                    | 5/3/2019 | INITIAL DESIGN                                                                   | J CHILDRESS  |
| REFERENCE DESIGNATOR |          |                                                                                  |              |
| DESIGN               | DATE     | <b>THE SEXTON CORPORATION</b><br>2130 DAVCOR STREET SE, SALEM, OR 97302-1510 USA |              |
| DRAFT                | DATE     |                                                                                  |              |
| CHECKED              | DATE     |                                                                                  |              |
| APPROVED             | DATE     | TITLE<br><b>569 MBARI Stereo</b><br><b>MBARI Double Bracket Assy</b>             |              |
| MFG APPROVAL         | DATE     |                                                                                  |              |
| SIZE                 | B        | DWG NO                                                                           | REV          |
|                      |          | 569150                                                                           | A            |
| NOT TO SCALE         |          |                                                                                  | SHEET 1 OF 1 |