


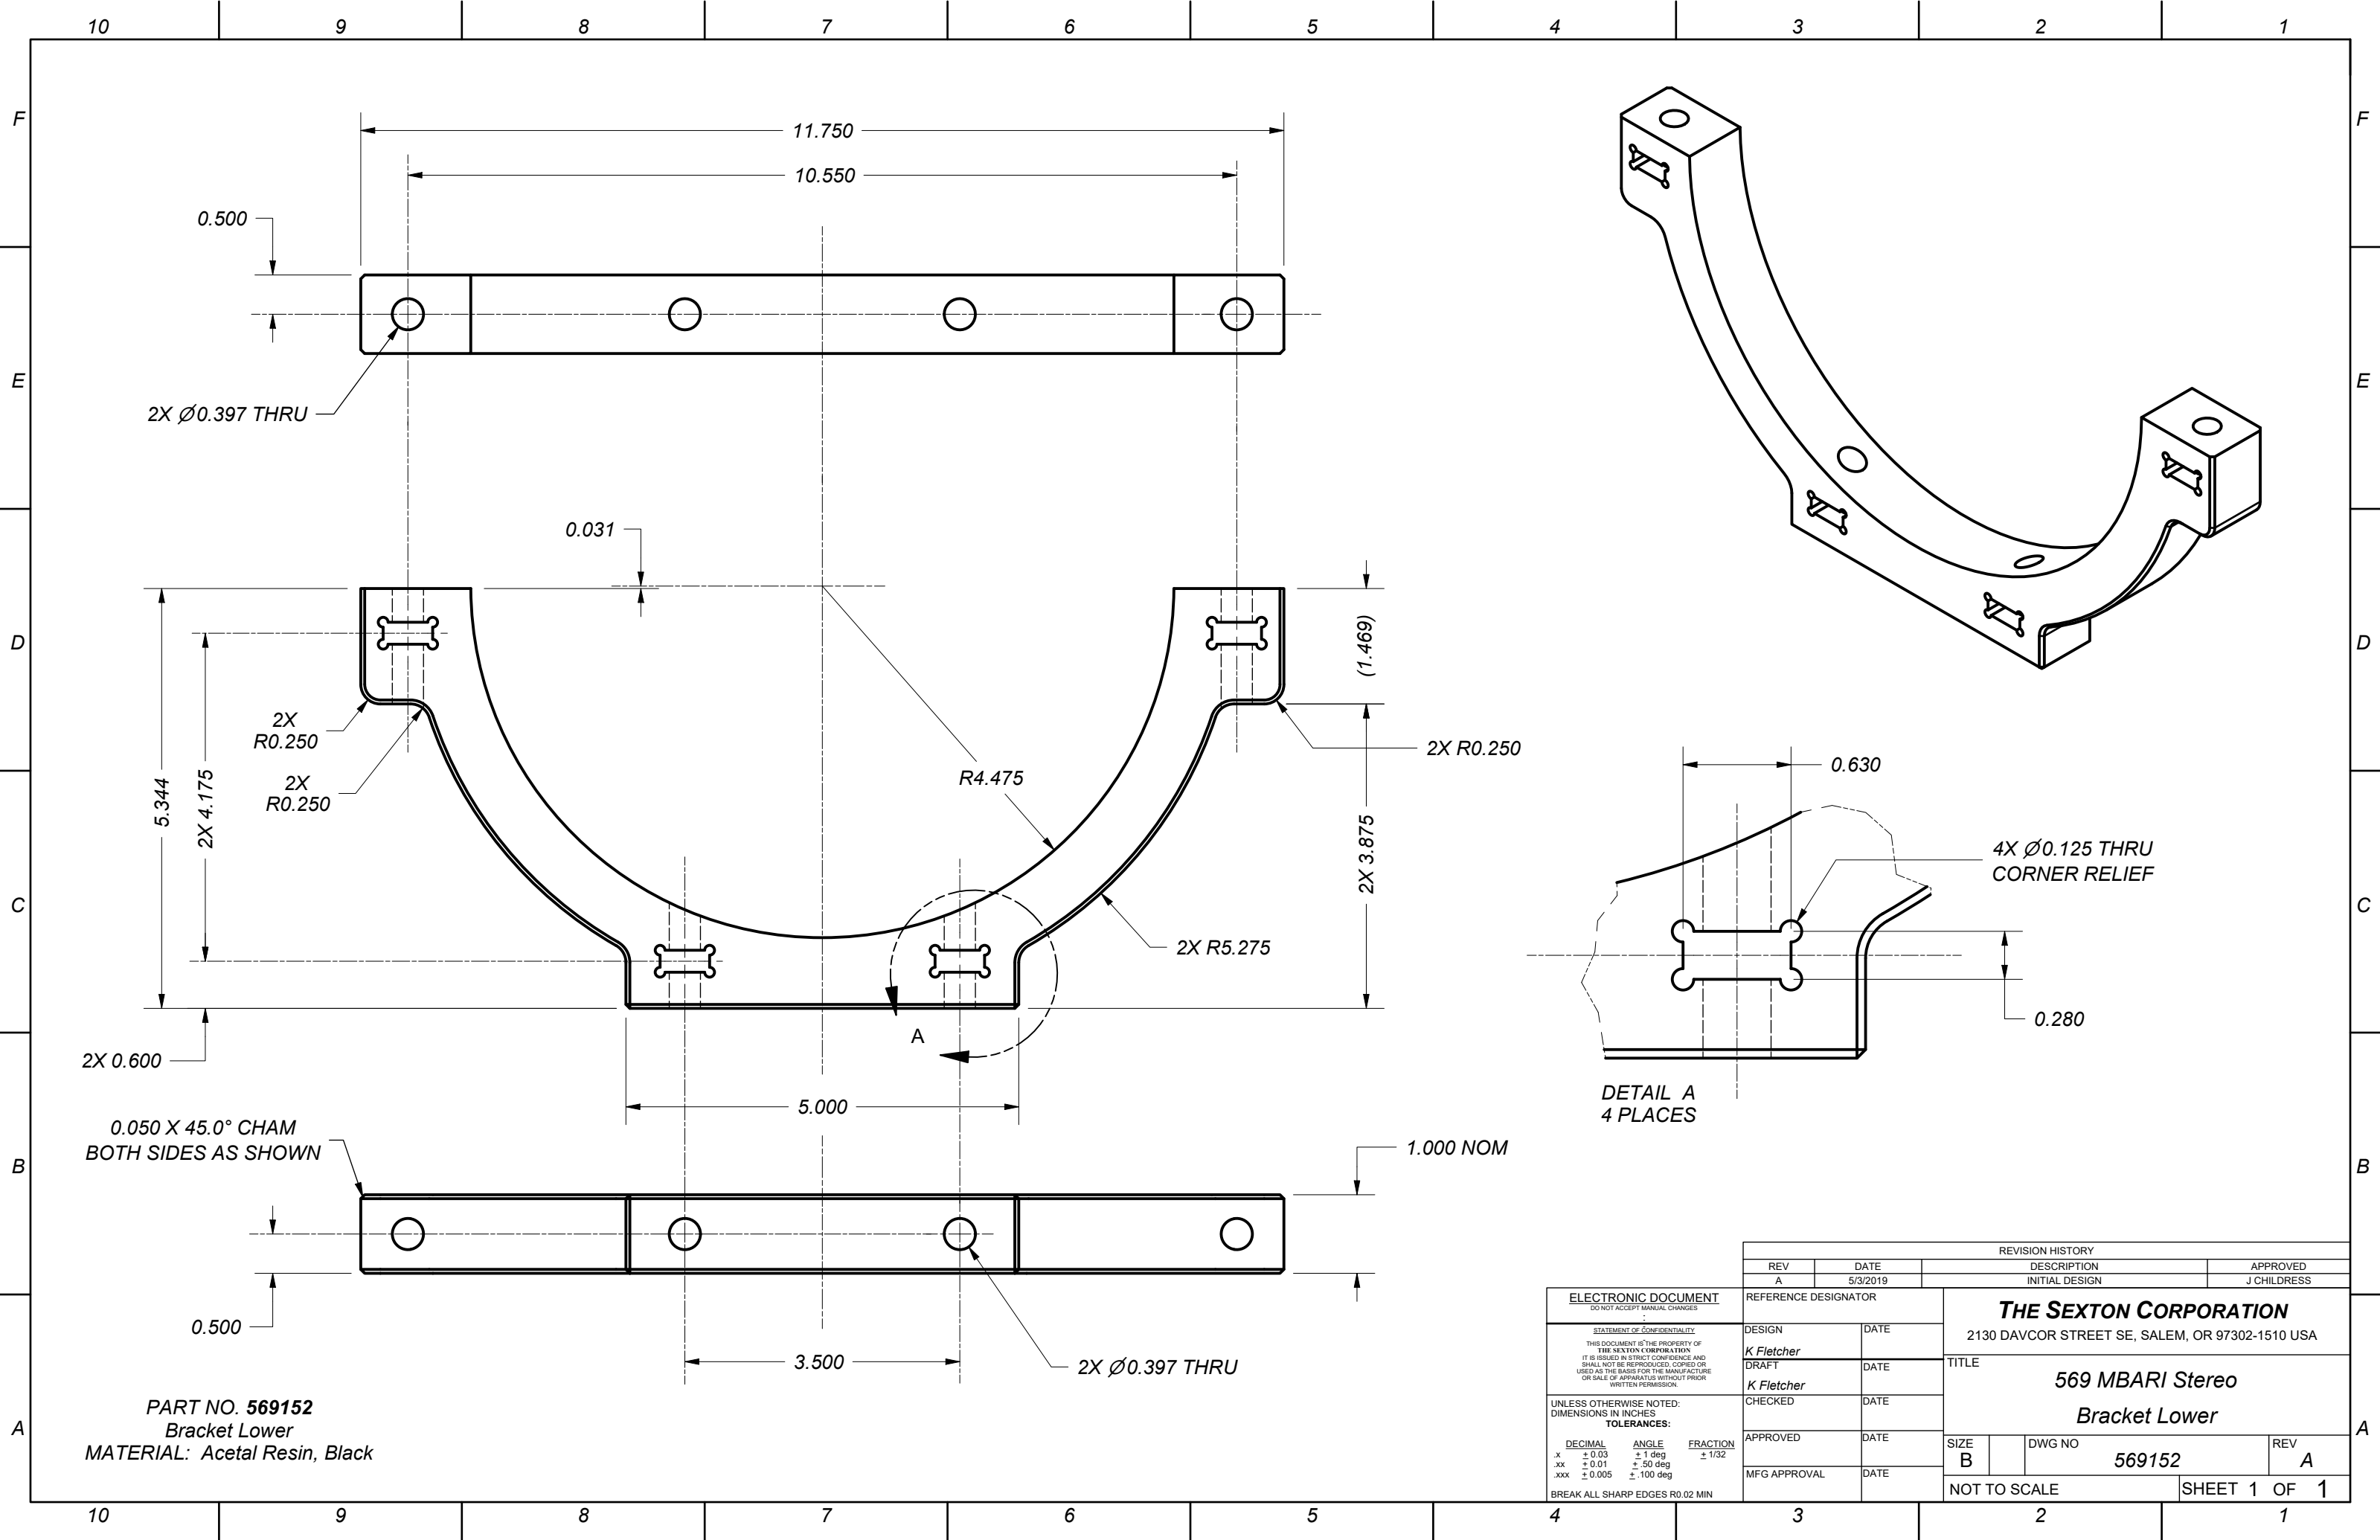

REVISION HISTORY			
REV	DATE	DESCRIPTION	APPROVED
A	5/3/2019	INITIAL DESIGN	J CHILDRESS
REFERENCE DESIGNATOR			
DESIGN	DATE	TITLE	
K Fletcher			
DRAFT			
K Fletcher			
CHECKED		569 MBARI Stereo Bracket Lower	
APPROVED			
MFG APPROVAL			
ELECTRONIC DOCUMENT DO NOT ACCEPT MANUAL CHANGES		SIZE B	REV A
STATEMENT OF CONFIDENTIALITY THIS DOCUMENT IS THE PROPERTY OF THE SEXTON CORPORATION. IT IS ISSUED IN STRICT CONFIDENCE AND SHALL NOT BE REPRODUCED, COPIED OR USED AS THE BASIS FOR THE MANUFACTURE OR SALE OF APPARATUS WITHOUT PRIOR WRITTEN PERMISSION.		DWG NO 569152	SHEET 1 OF 1
UNLESS OTHERWISE NOTED: DIMENSIONS IN INCHES TOLERANCES:		NOT TO SCALE	
DECIMAL .x ± 0.03 .xx ± 0.01 .xxx ± 0.005	ANGLE ± 1 deg ± .50 deg ± .100 deg		
FRACTION ± 1/32			
BREAK ALL SHARP EDGES R0.02 MIN			