


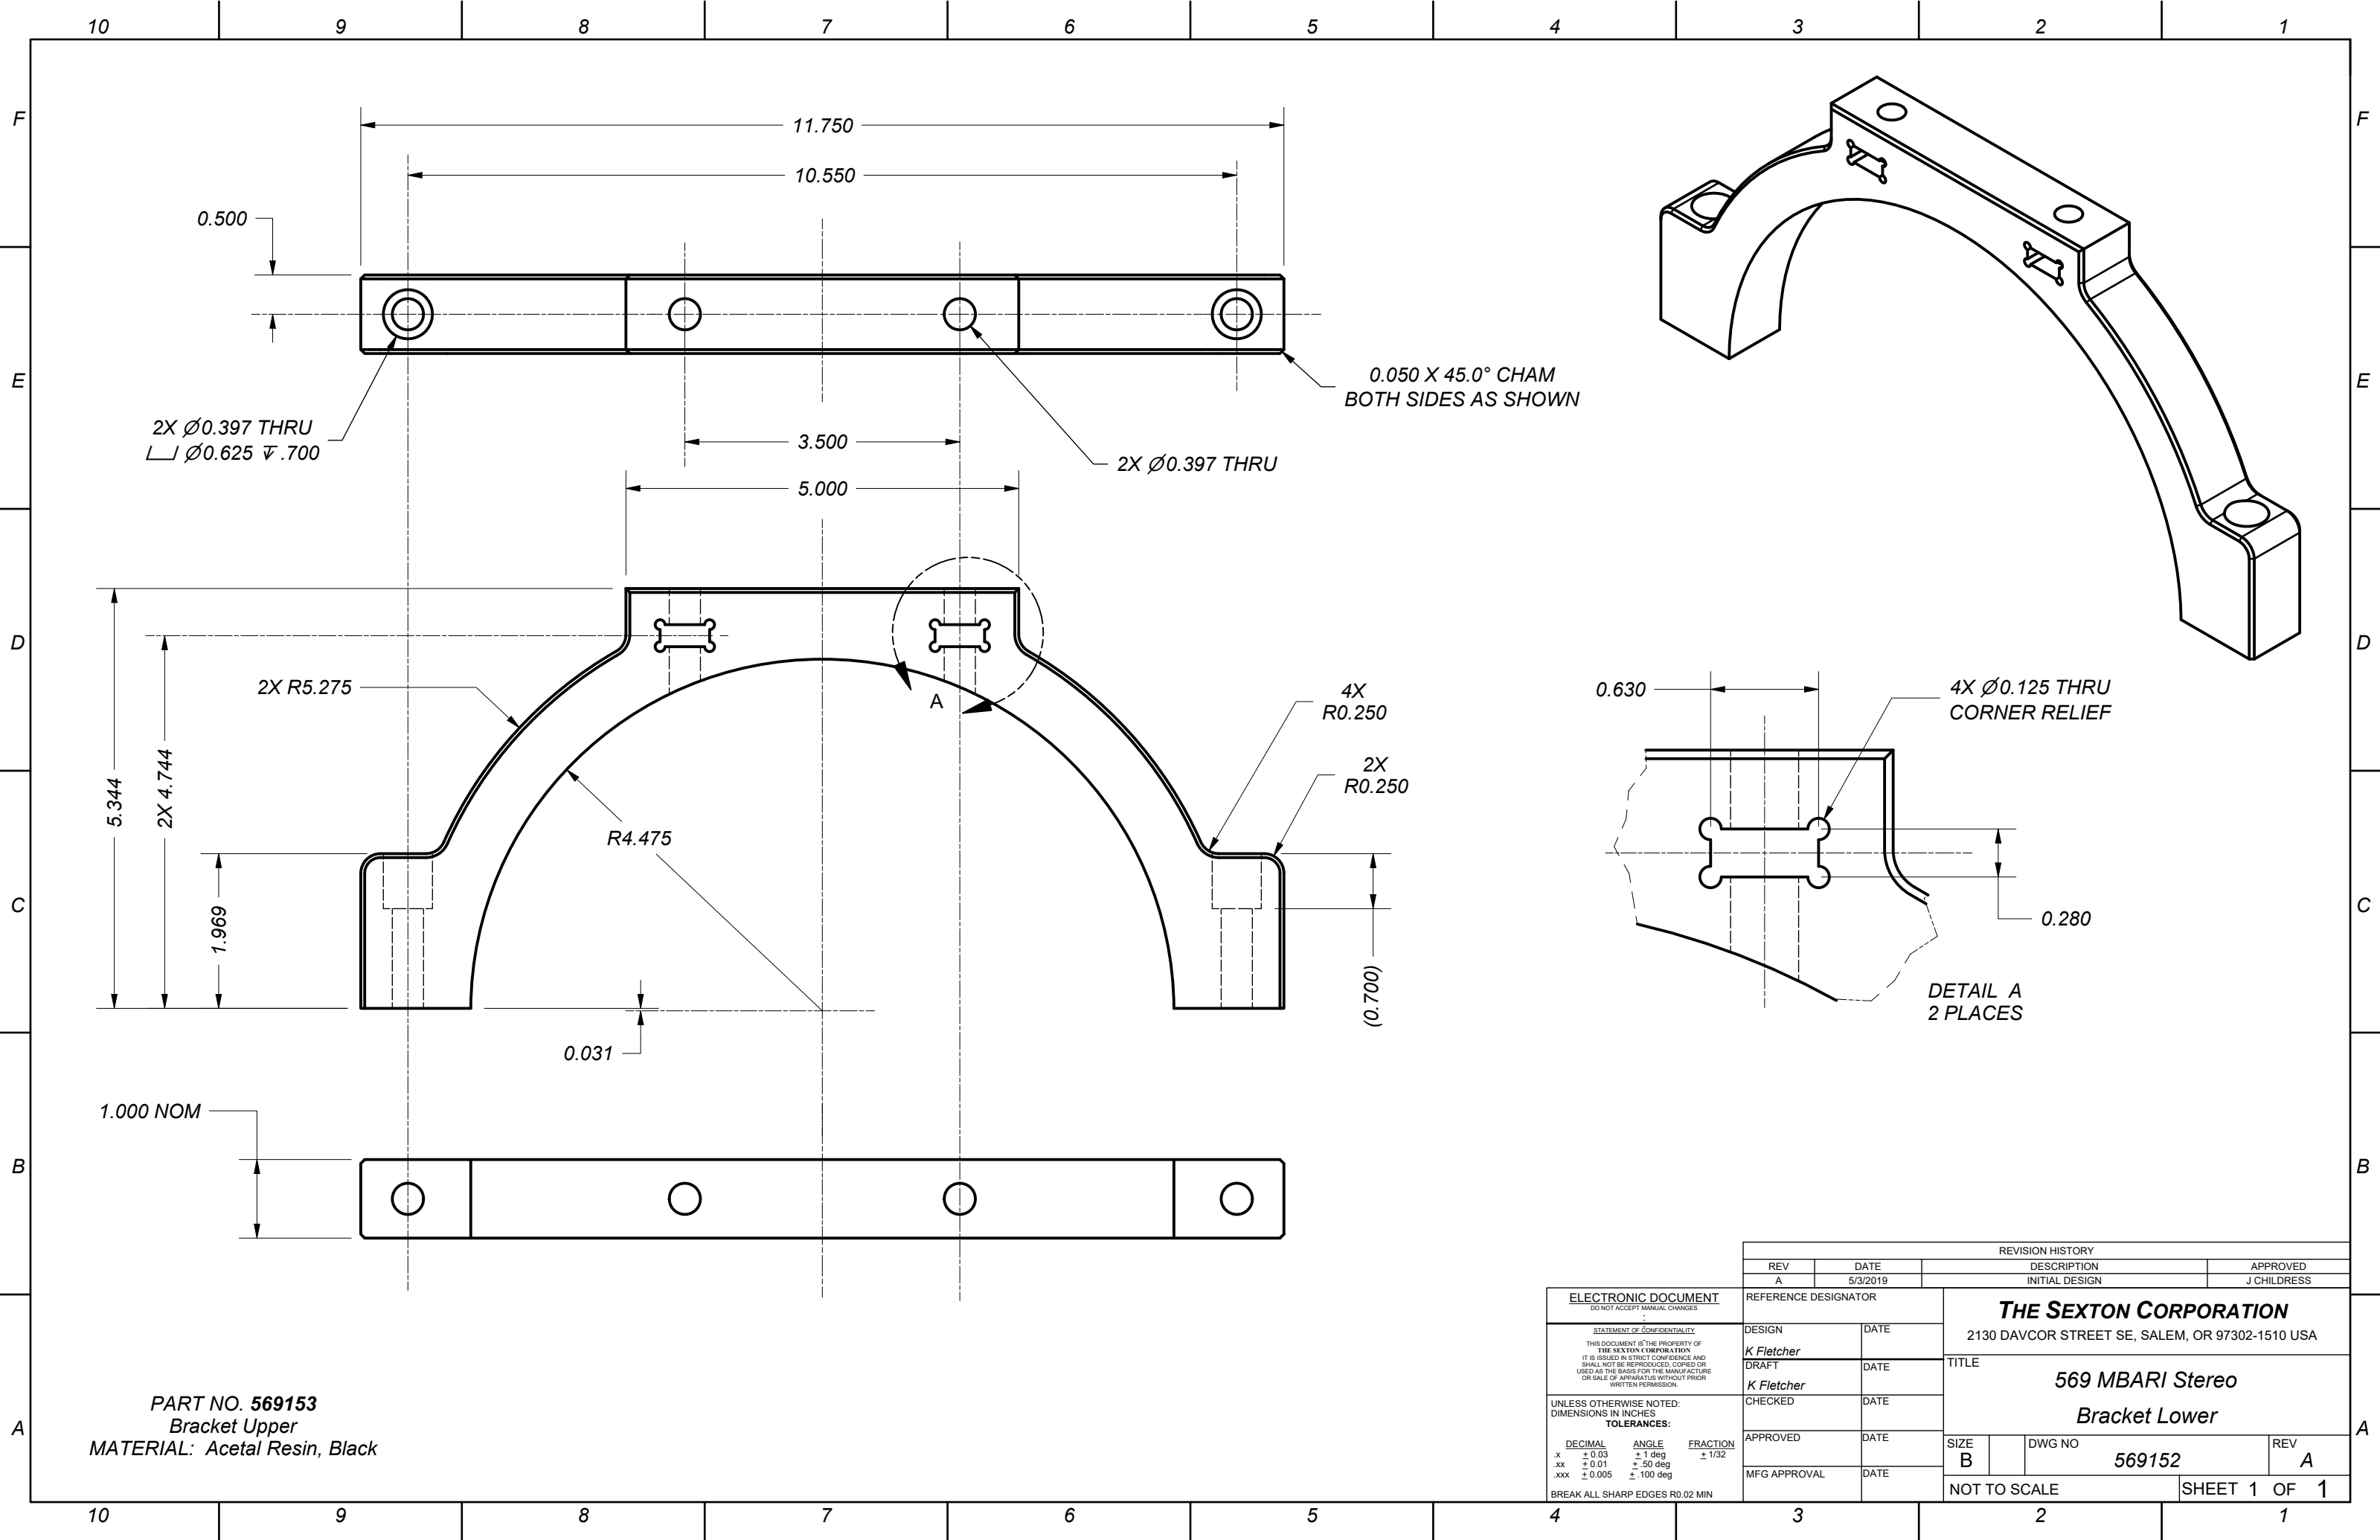

REVISION HISTORY			
REV	DATE	DESCRIPTION	APPROVED
A	5/3/2019	INITIAL DESIGN	J CHILDRESS

REFERENCE DESIGNATOR		THE SEXTON CORPORATION	
DESIGN	DATE	2130 DAVCOR STREET SE, SALEM, OR 97302-1510 USA	
DRAFT	DATE	TITLE	
K Fletcher	DATE	569 MBARI Stereo	
K Fletcher	DATE	Bracket Lower	
CHECKED	DATE	SIZE	REV
APPROVED	DATE	B	A
MFG APPROVAL	DATE	DWG NO	569152
NOT TO SCALE		SHEET 1 OF 1	

UNLESS OTHERWISE NOTED: DIMENSIONS IN INCHES TOLERANCES:	DECIMAL .x ± 0.03 .xx ± 0.01 .xxx ± 0.005	ANGLE ± 1 deg ± .50 deg ± .100 deg	FRACTION ± 1/32
--	--	---	--------------------

STATEMENT OF CONFIDENTIALITY
THIS DOCUMENT IS THE PROPERTY OF THE SEXTON CORPORATION. IT IS ISSUED IN STRICT CONFERENCE AND SHALL NOT BE REPRODUCED, COPIED OR USED AS THE BASIS FOR THE MANUFACTURE OR SALE OF APPARATUS WITHOUT PRIOR WRITTEN PERMISSION.

BREAK ALL SHARP EDGES R0.02 MIN