


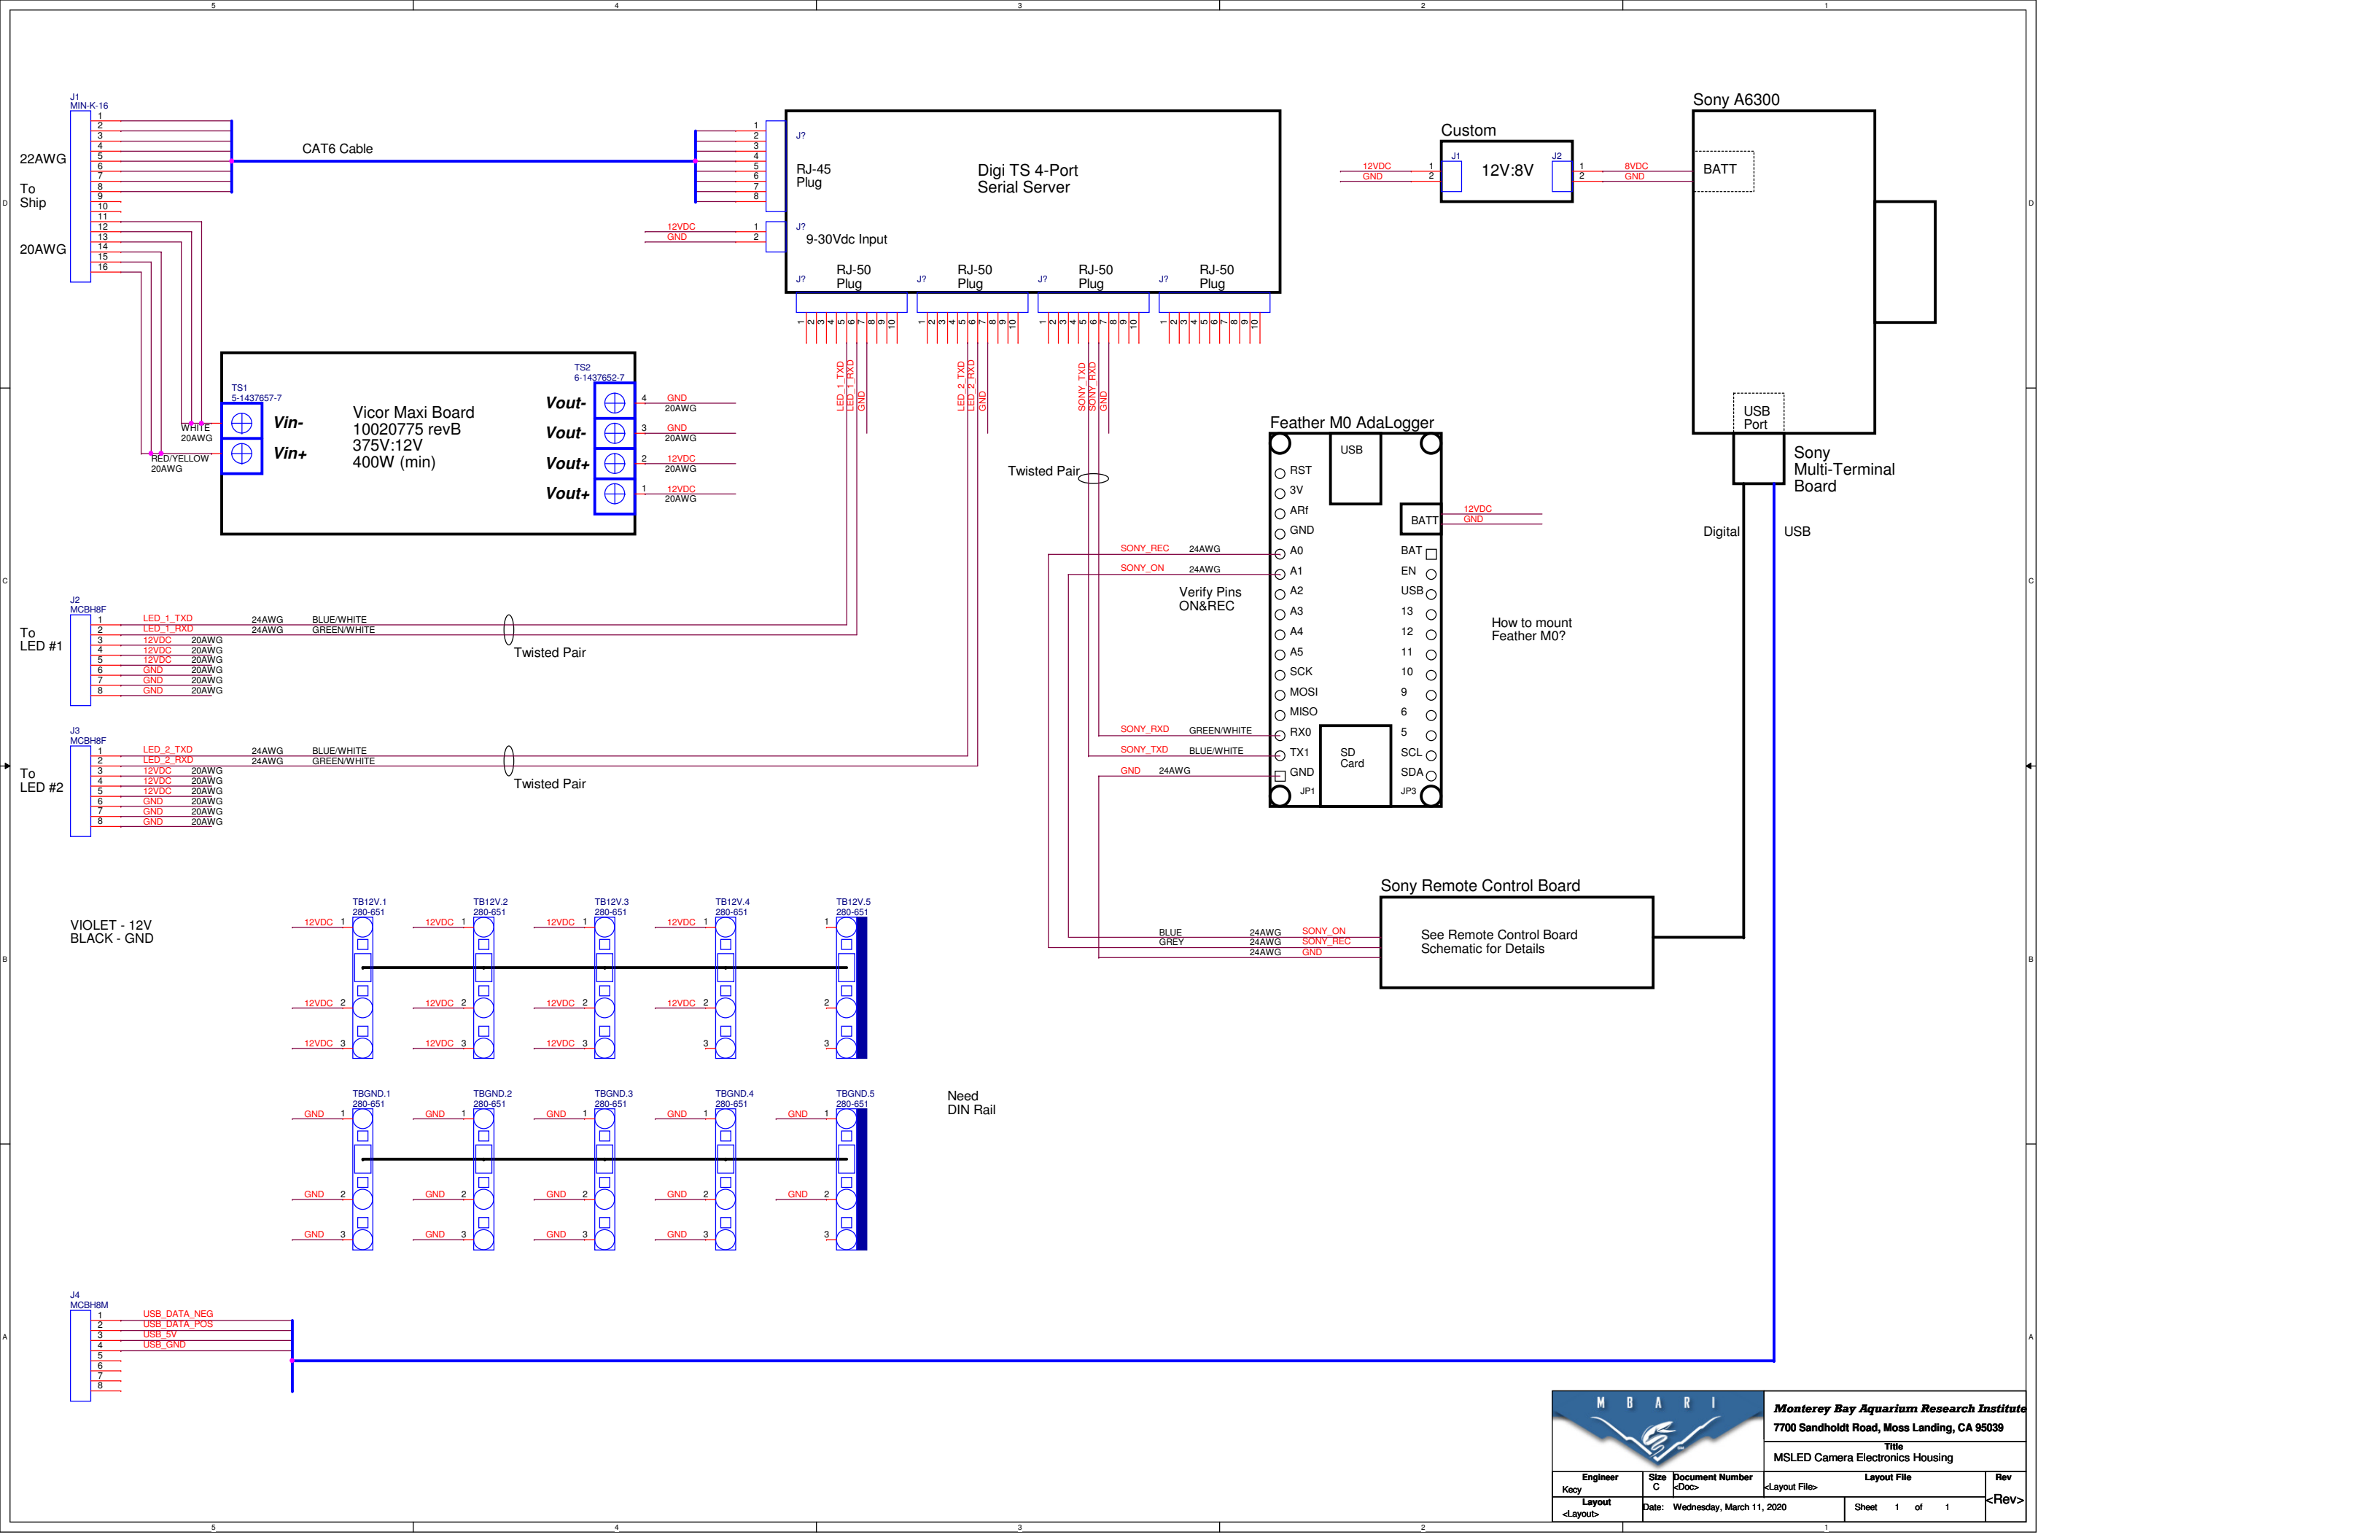

Monterey Bay Aquarium Research Institute
7700 Sandholdt Road, Moss Landing, CA 95039

Title
MSLED Camera Electronics Housing

Engineer Kecy	Size C	Document Number <Doc>	Layout File <Layout File>	Rev <Rev>
Layout <Layout>	Date: Wednesday, March 11, 2020	Sheet 1 of 1		