



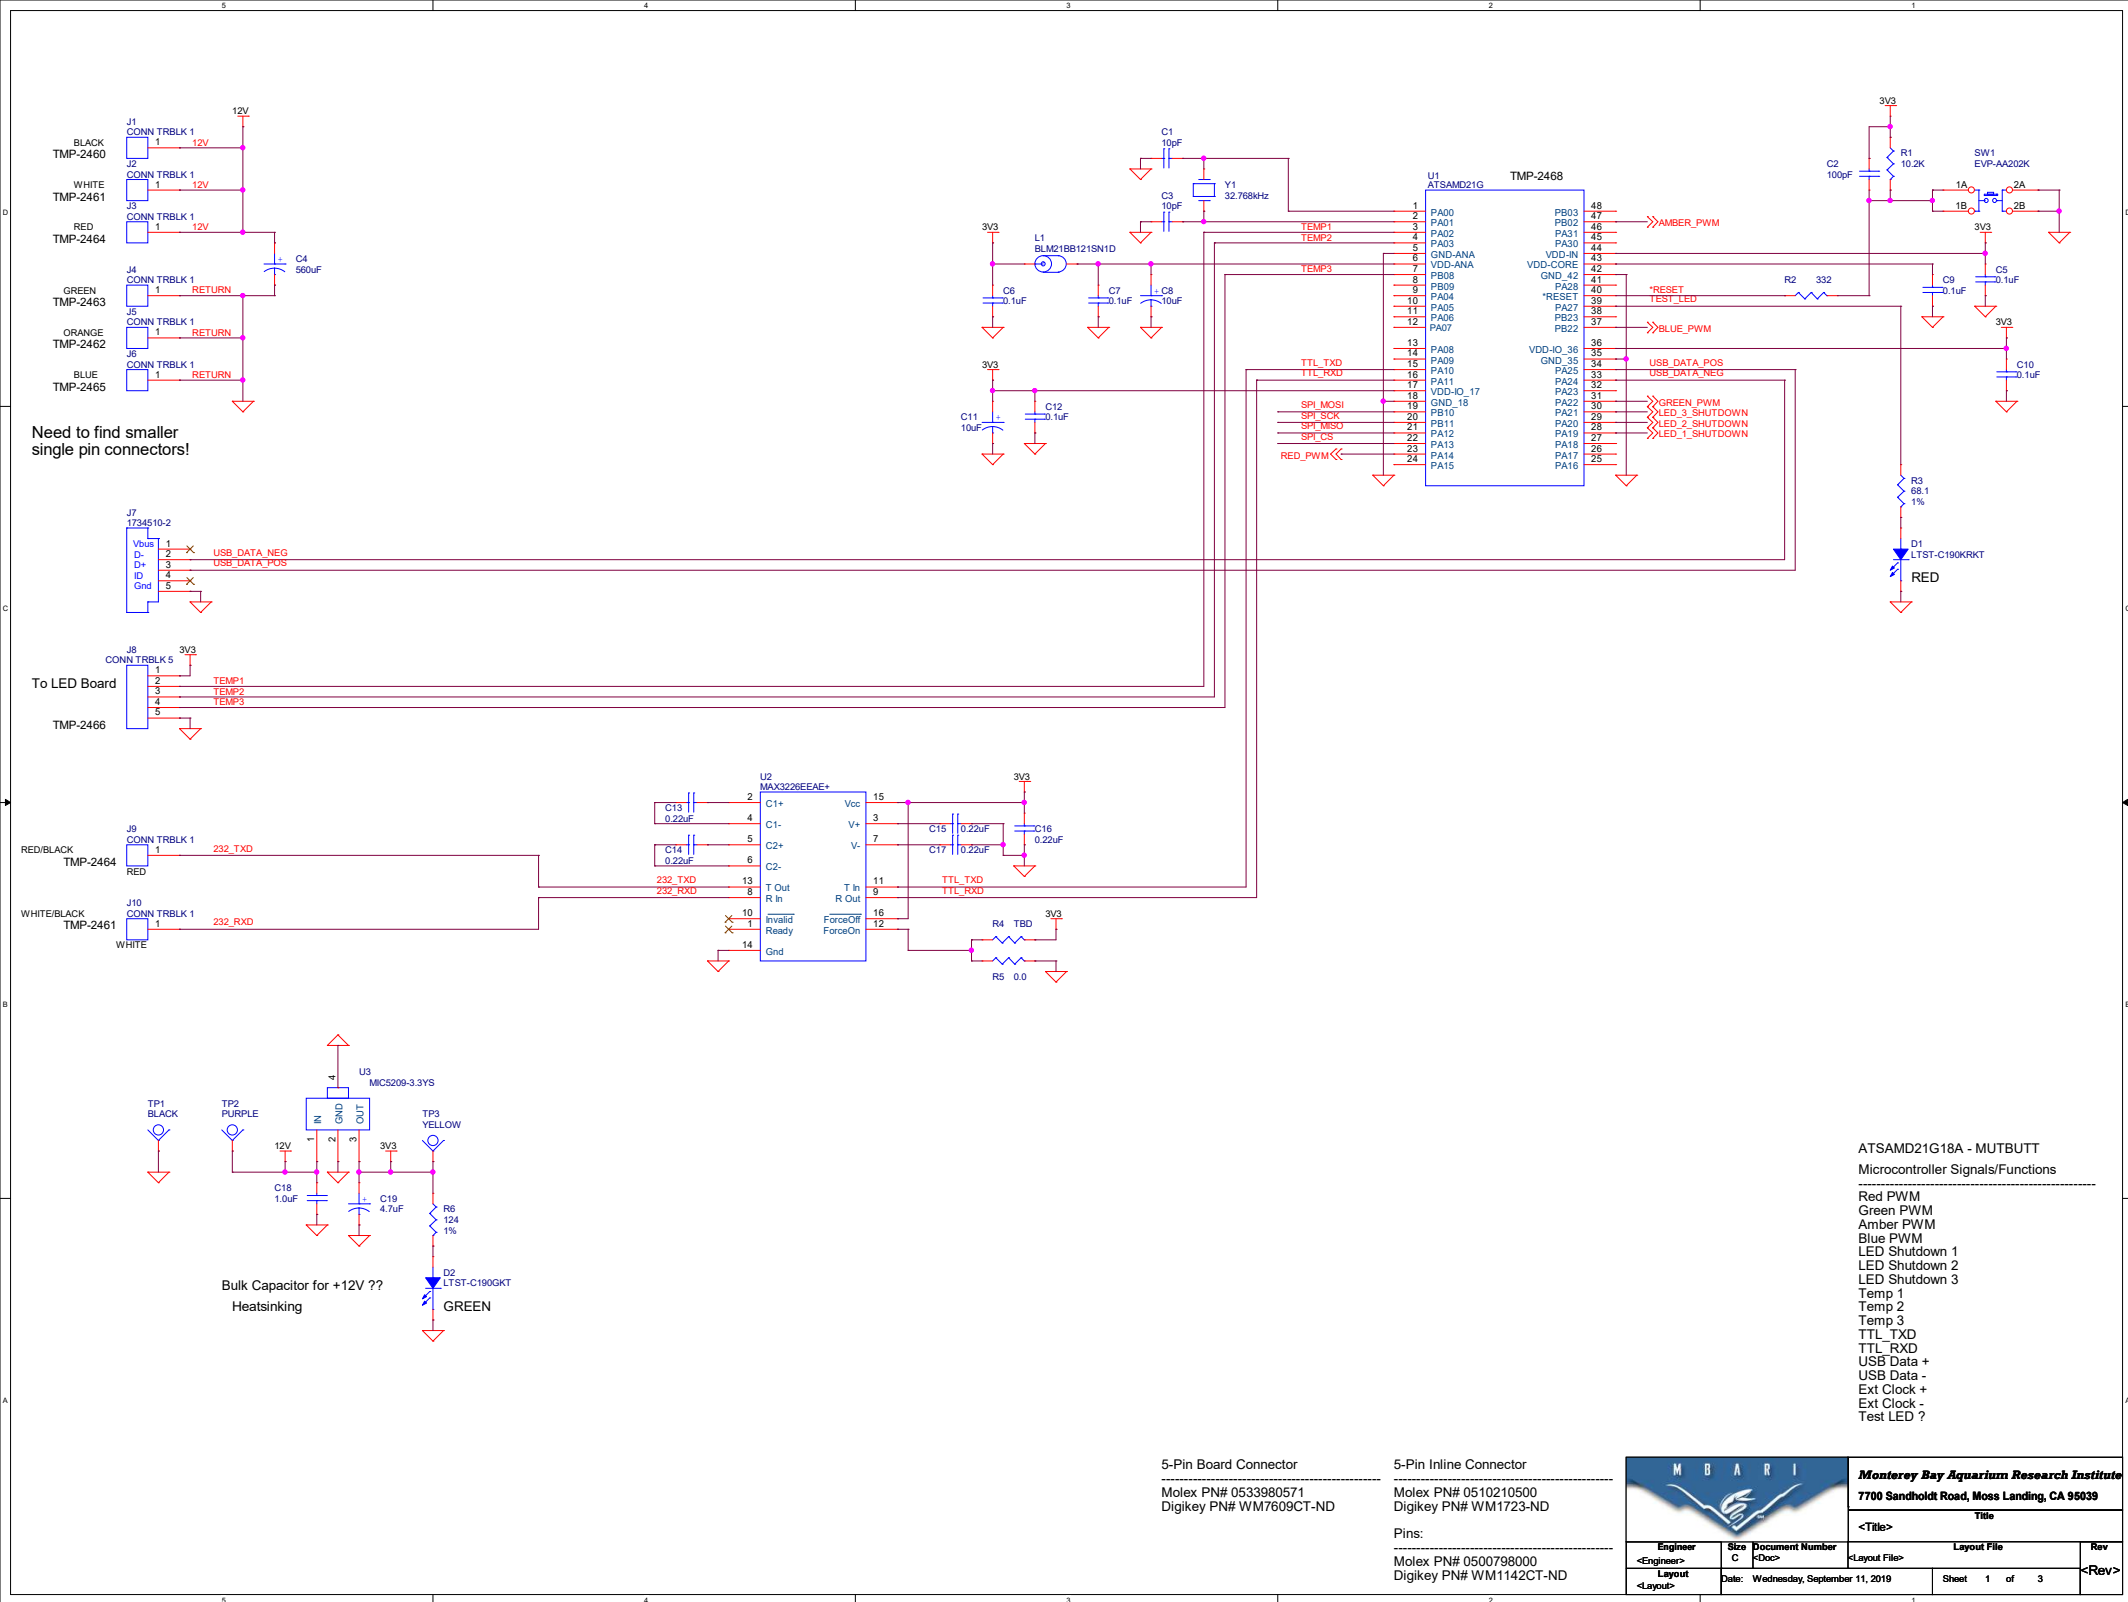


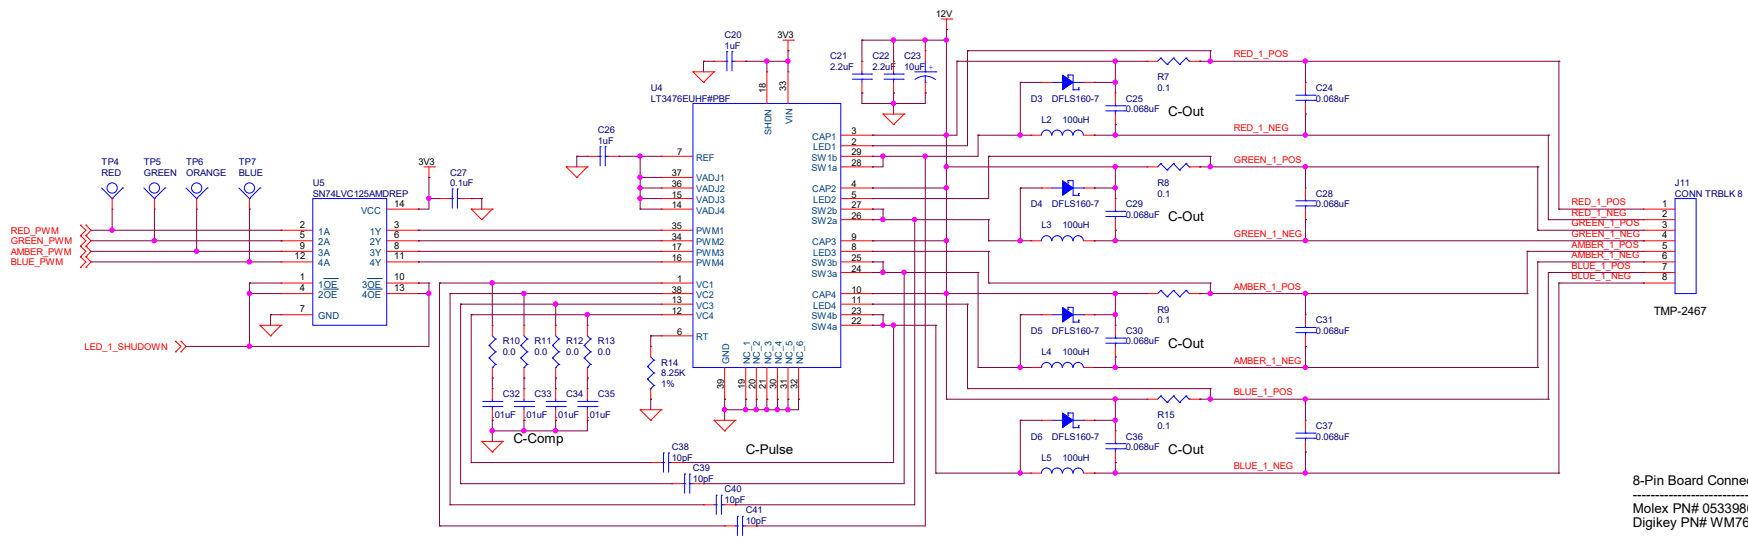


8-Pin Board Connector
Molex PN# 0533980871
Digikey PN# WM7612CT-ND

8-Pin Inline Connector
Molex PN# 0510210800
Digikey PN# WM1726-ND

Pins:
Molex PN# 0500798000
Digikey PN# WM1142CT-ND

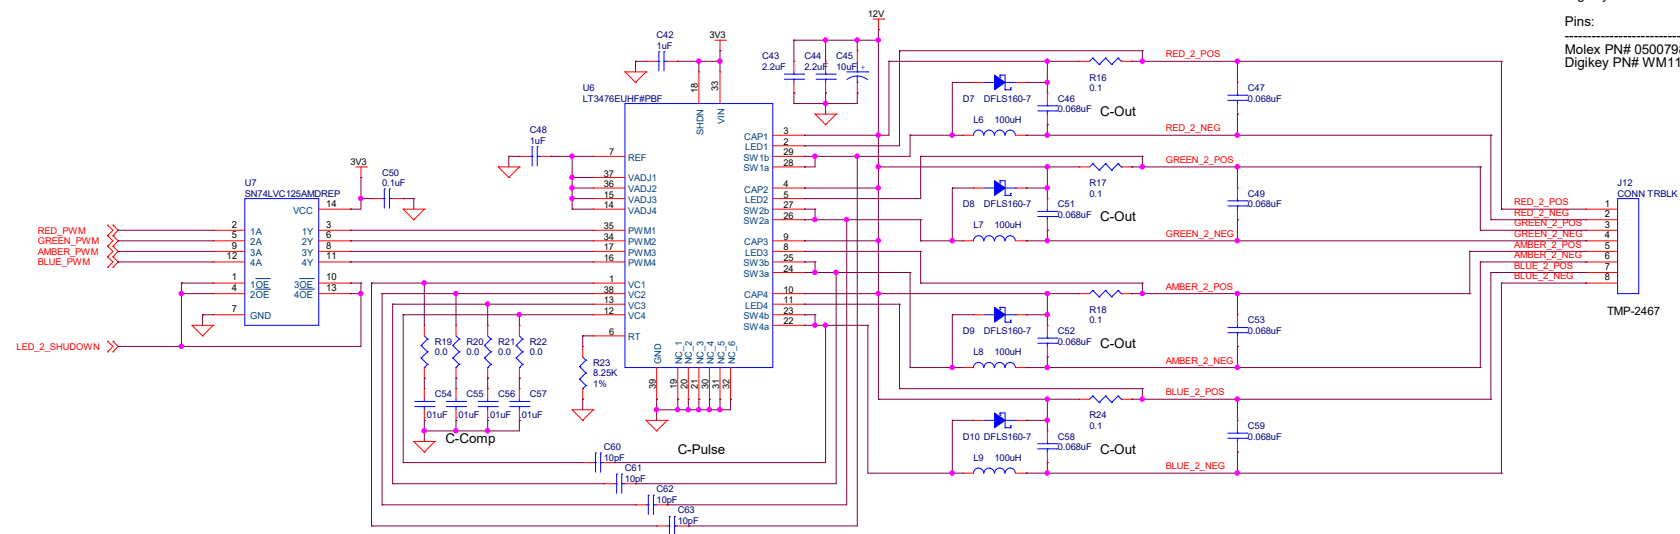

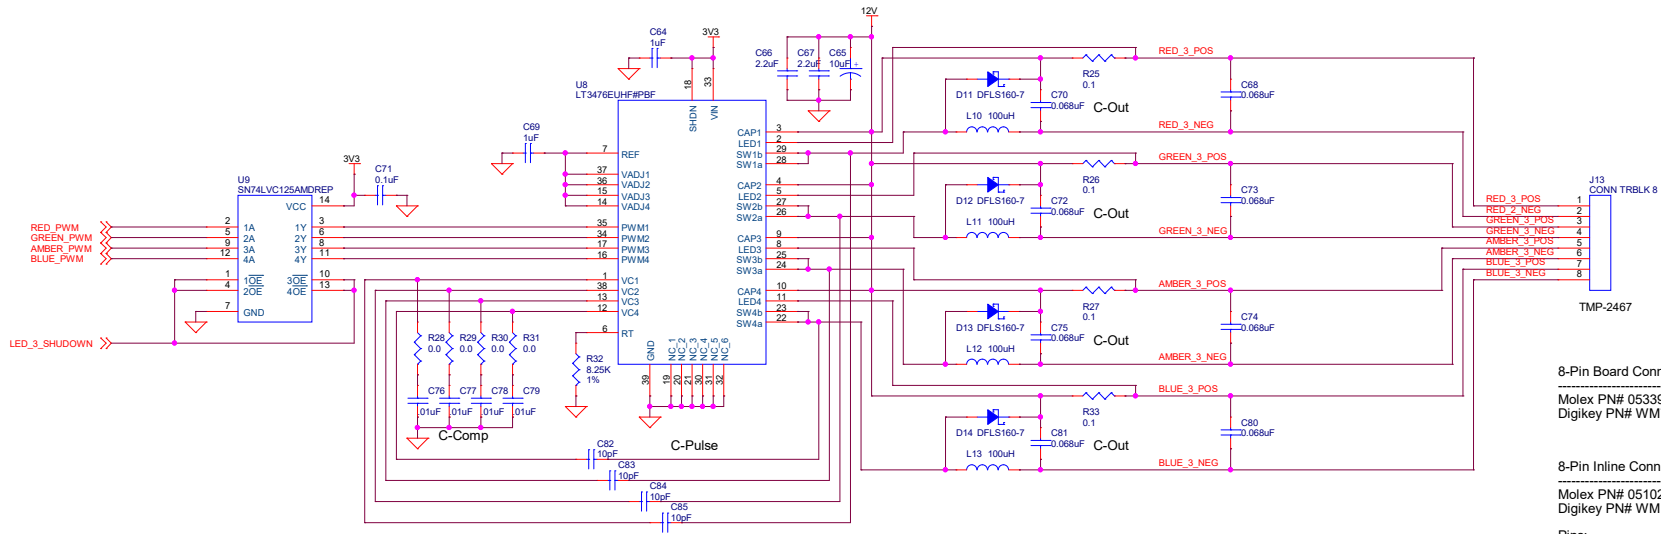

8-Pin Board Connector

Molex PN# 0533980871
Digikey PN# WM7612CT-ND

8-Pin Inline Connector

Molex PN# 0510210800
Digikey PN# WM1726-ND

Pins:

Molex PN# 0500798000
Digikey PN# WM1142CT-ND



Monterey Bay Aquarium Research Institute
7700 Sandholdt Road, Moss Landing, CA 95039

<Title>

Engineer	Size	Document Number	Layout File	Rev
<Engineer>	C	<Doc>	<Layout File>	<Rev>
Layout		Date: Tuesday, September 10, 2019	Sheet 3 of 3	
<Layout>				