



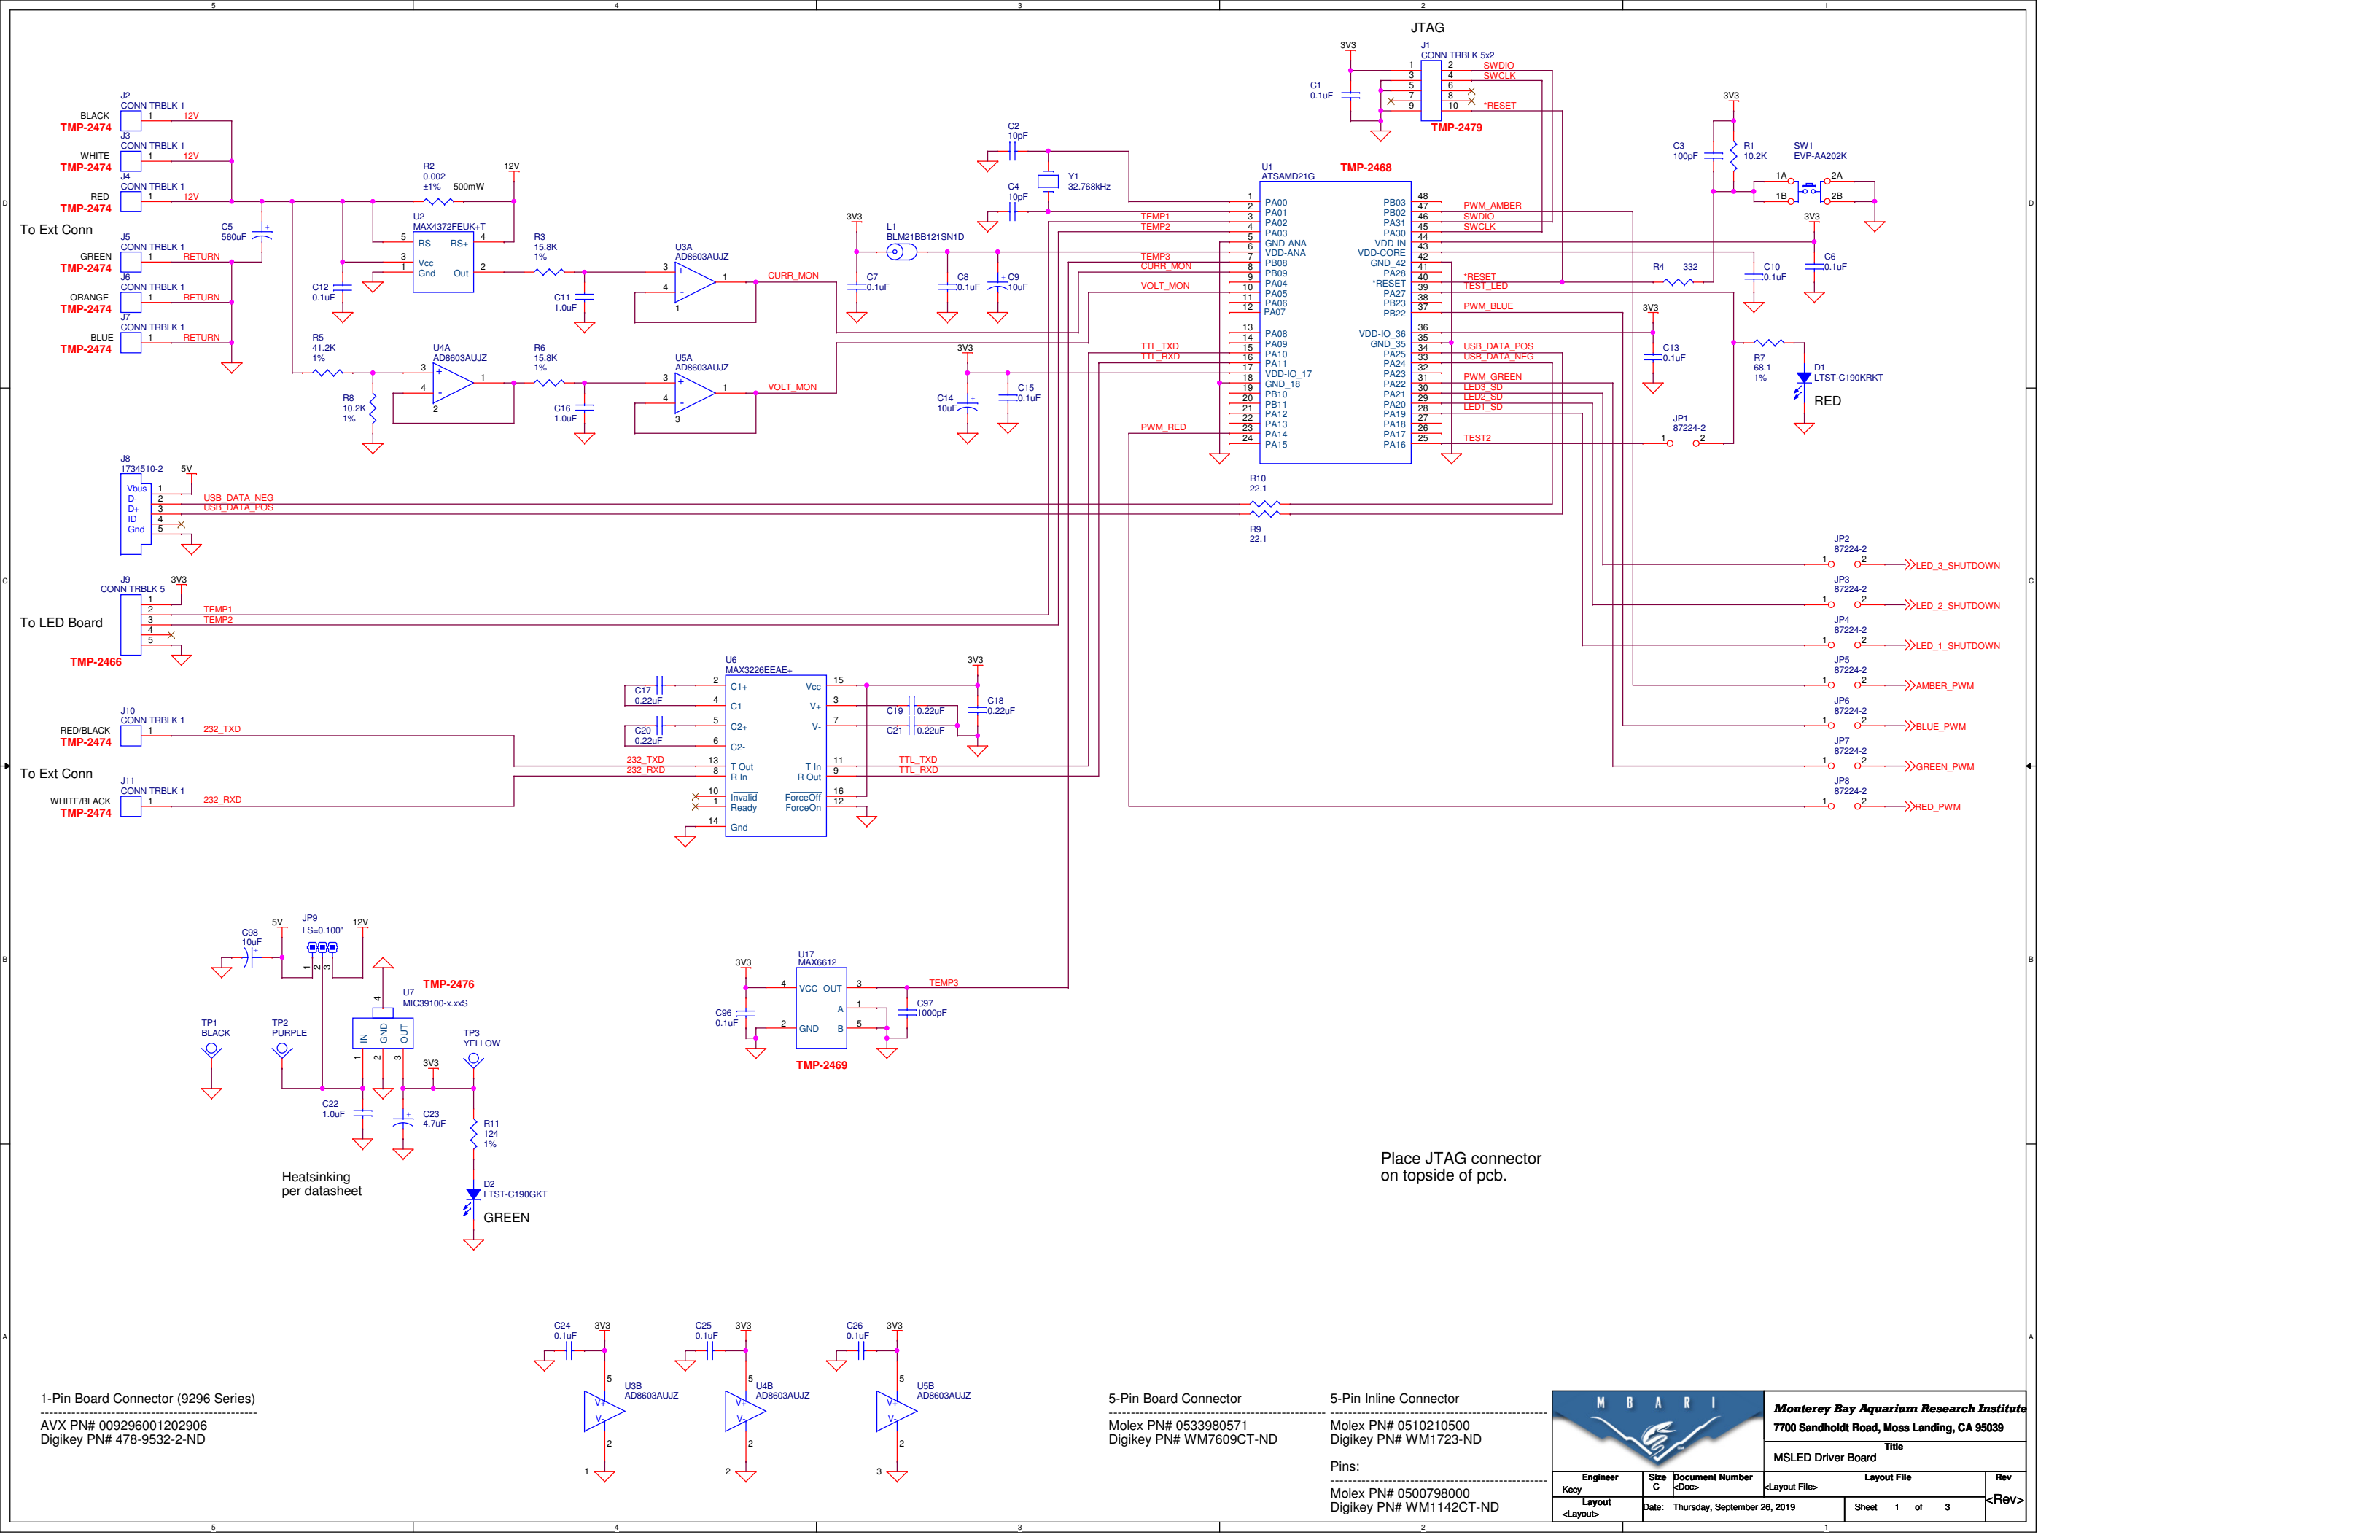

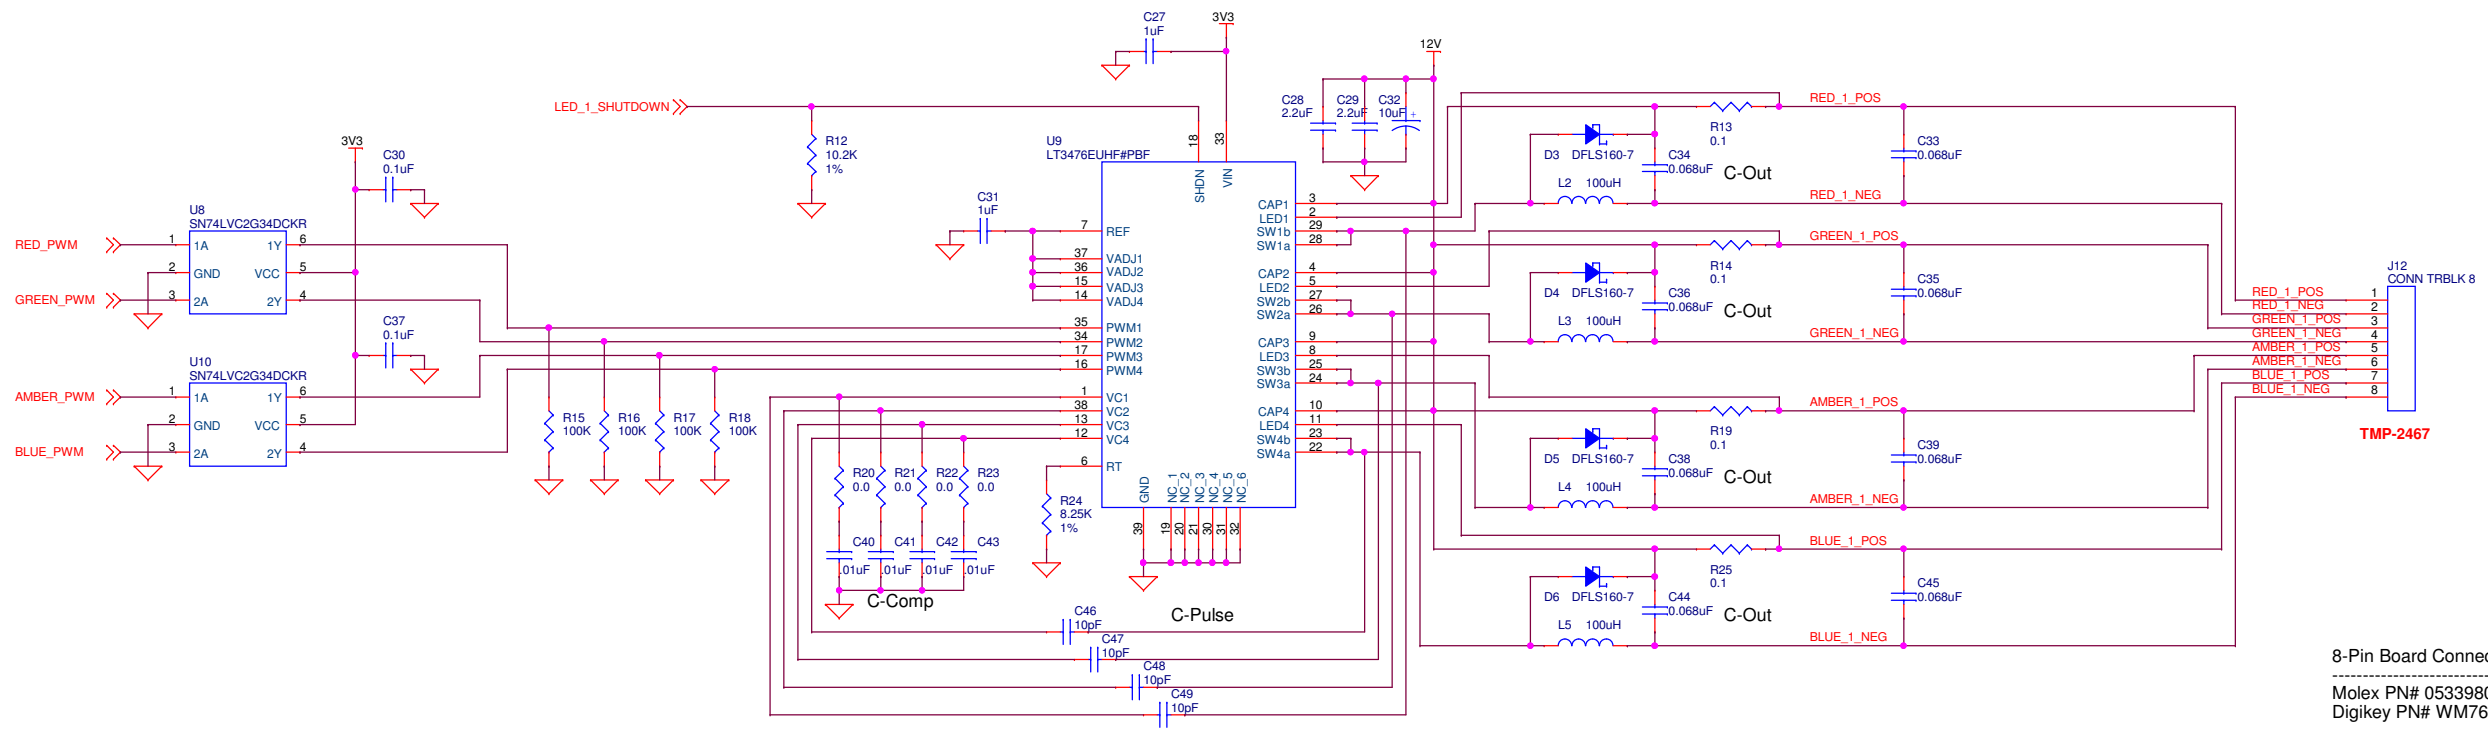

8-Pin Board Connector


Molex PN# 0533980871
Digikey PN# WM7612CT-ND

8-Pin Inline Connector

Molex PN# 0510210800
Digikey PN# WM1726-ND

Pins:

Molex PN# 0500798000
Digikey PN# WM1142CT-ND

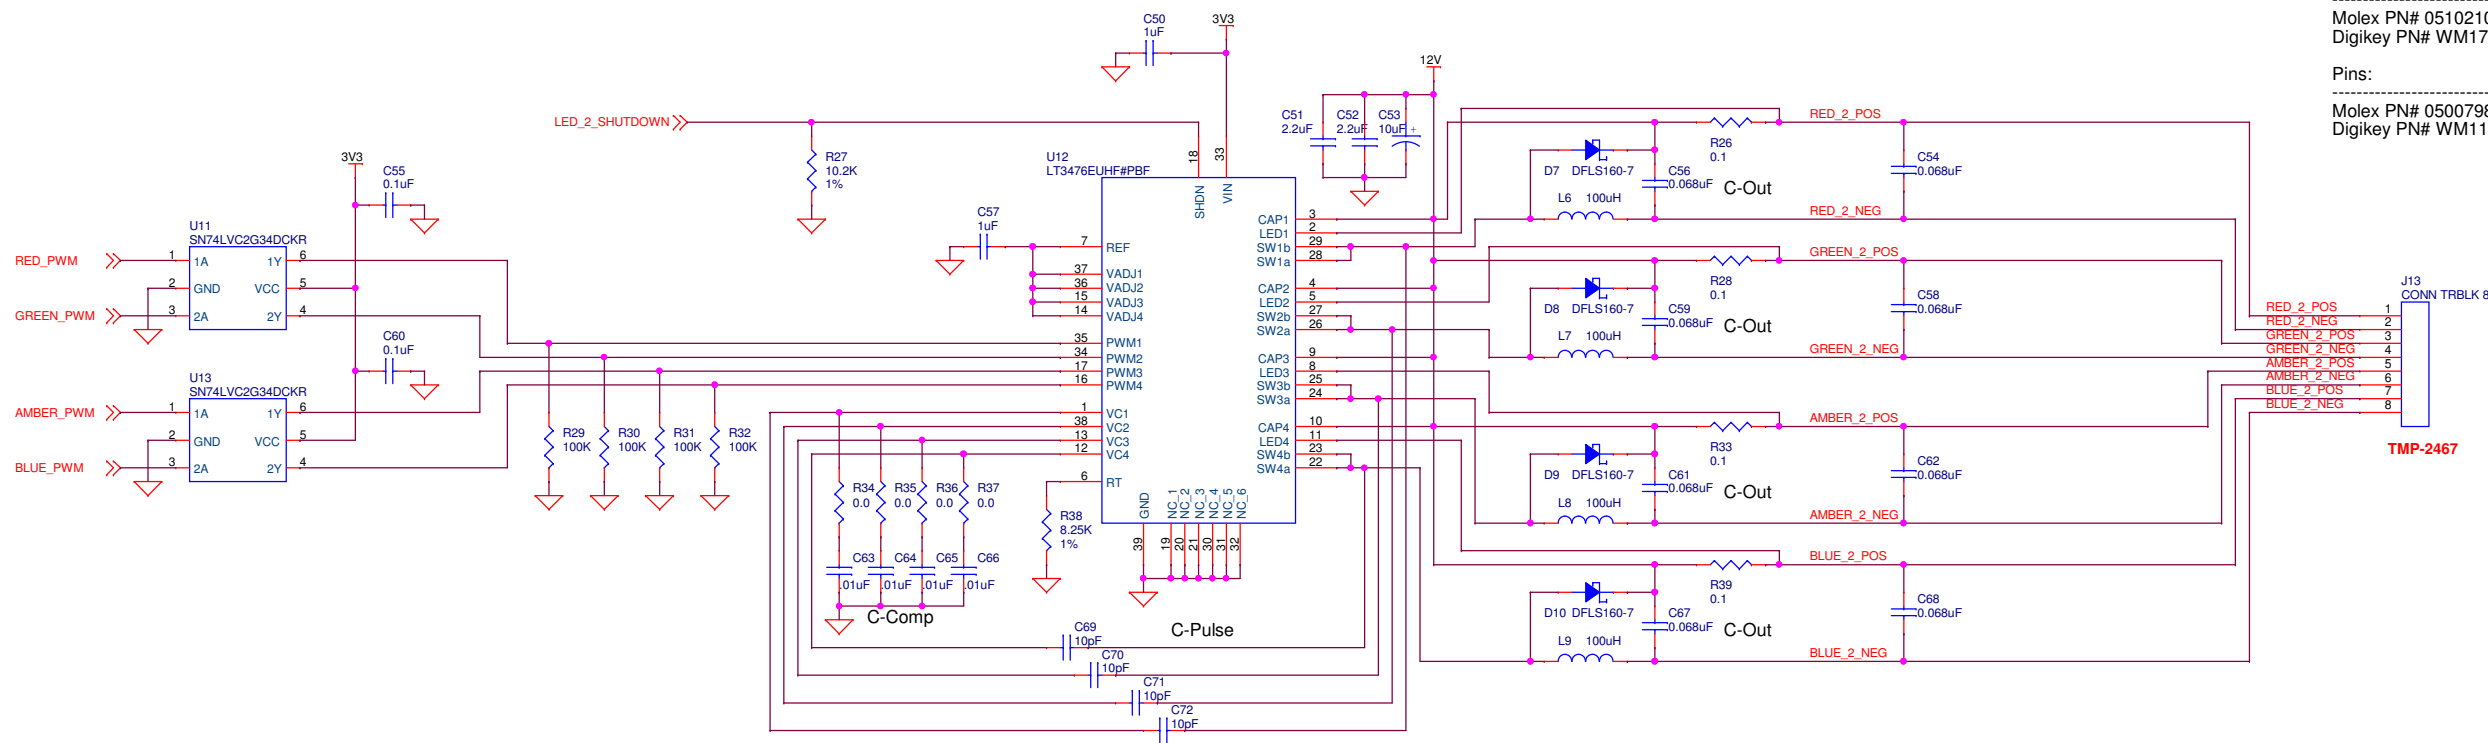

8-Pin Board Connector

Molex PN# 0533980871
Digikey PN# WM7612CT-ND

8-Pin Inline Connector

Molex PN# 0510210800
Digikey PN# WM1726-ND

Pins:

Molex PN# 0500798000
Digikey PN# WM1142CT-ND




Monterey Bay Aquarium Research Institute
7700 Sandholdt Road, Moss Landing, CA 95039

Title

MSLED Driver Board

Engineer	Size	Document Number	Layout File	Rev
Key	C	<Doc>	<Layout File>	<Rev>
Layout		Date: Monday, September 23, 2019	Sheet 2 of 3	

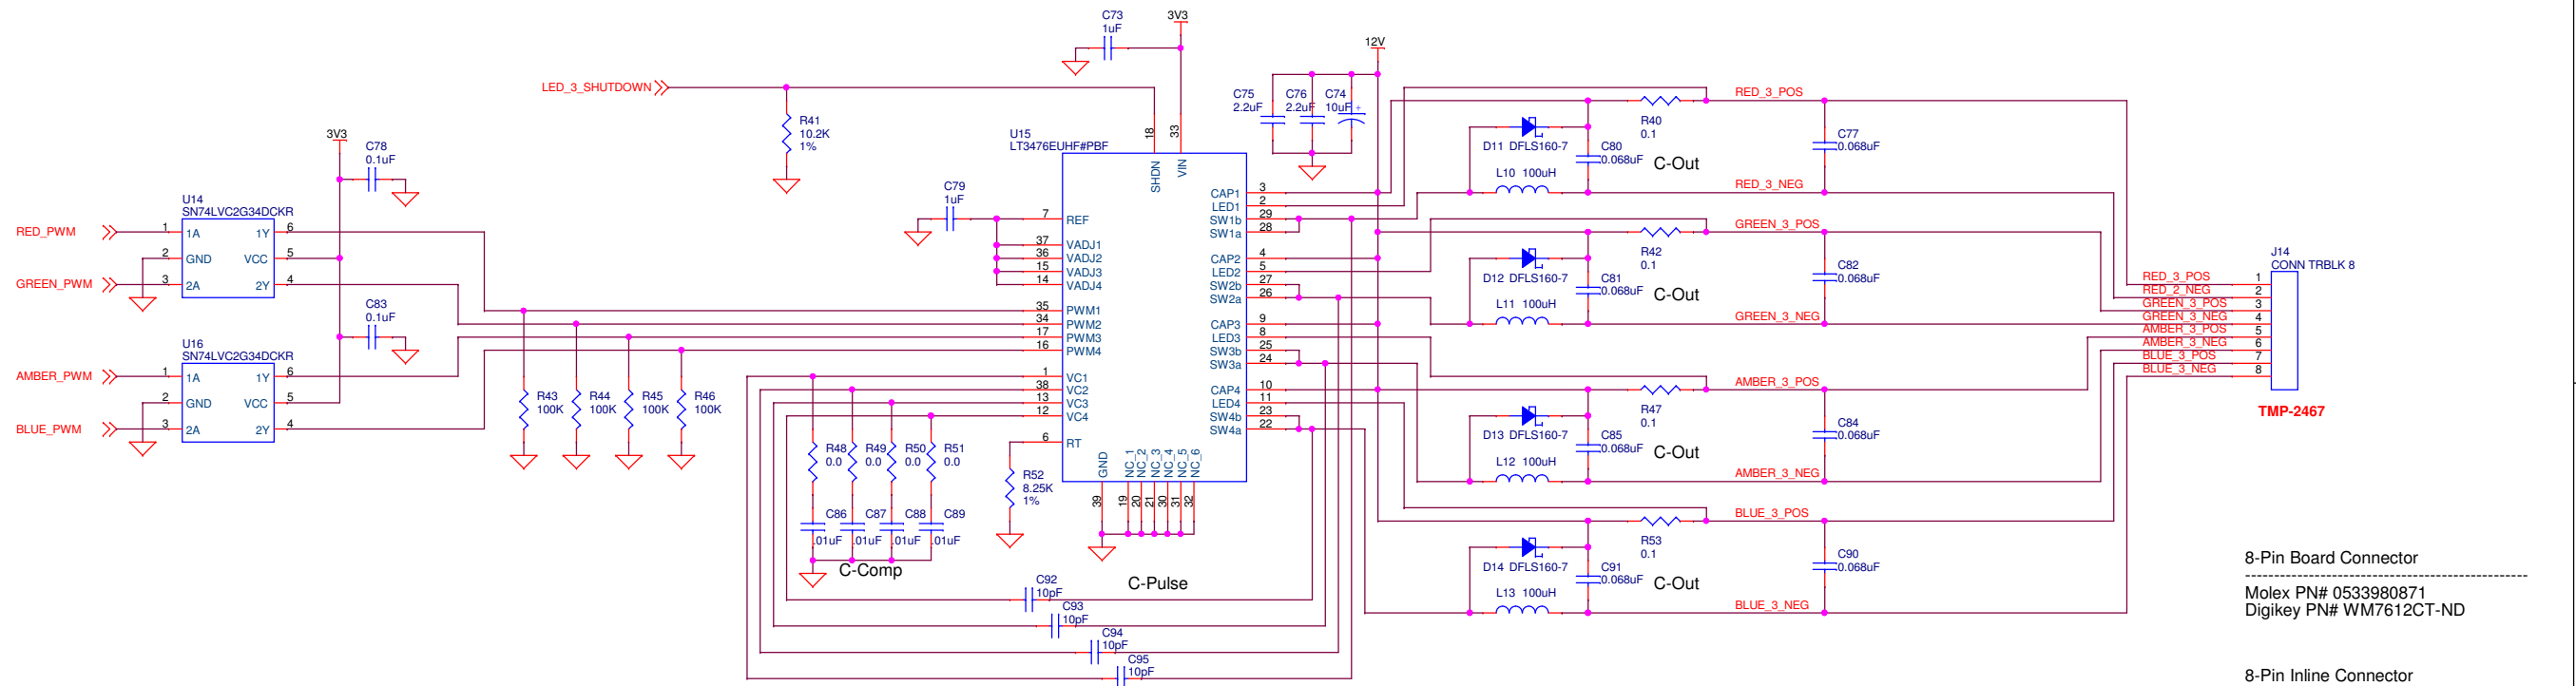

8-Pin Board Connector

Molex PN# 0533980871
Digikey PN# WM7612CT-ND

8-Pin Inline Connector

Molex PN# 0510210800
Digikey PN# WM1726-ND

Pins:

Molex PN# 0500798000
Digikey PN# WM1142CT-ND



Monterey Bay Aquarium Research Institute
7700 Sandholdt Road, Moss Landing, CA 95039

Title
MSLED Driver Board

Engineer Kecy	Size C	Document Number <Doc>	Layout File	Rev
Layout <Layout>	Date: Monday, September 23, 2019	Sheet 3 of 3	<Rev>	