



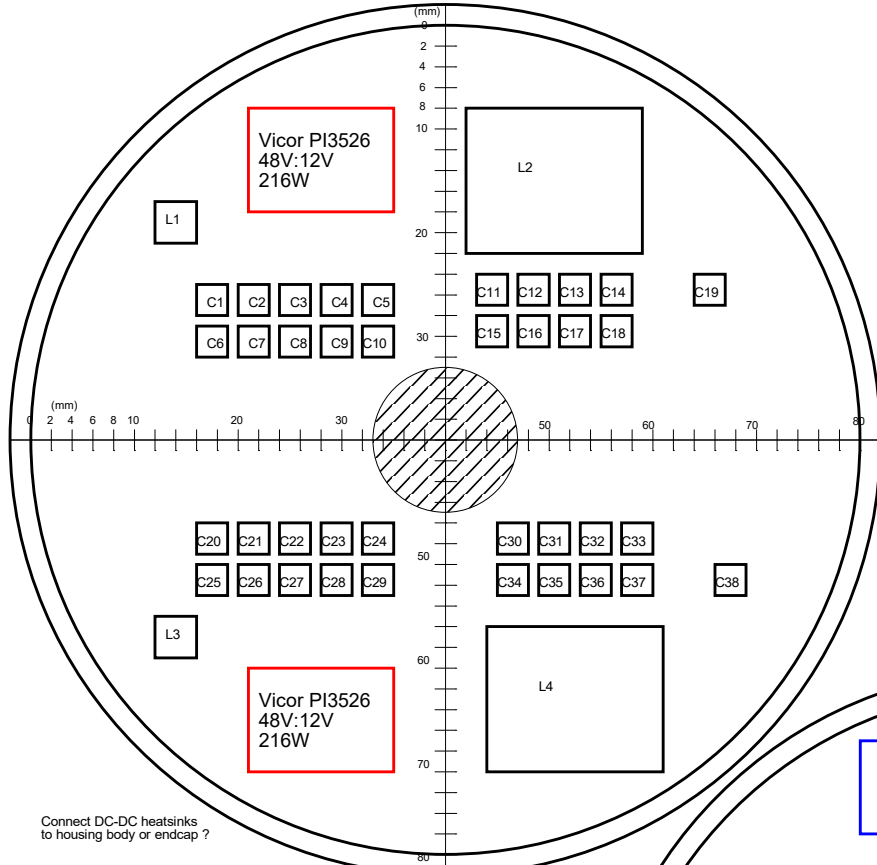


Connect DC-DC heatsinks
to housing body or endcap ?

Inputs to housing:
48Vdc (11-12 amps max)
Serial comms

DC-DC pcb
FR4 PCB
Two sided

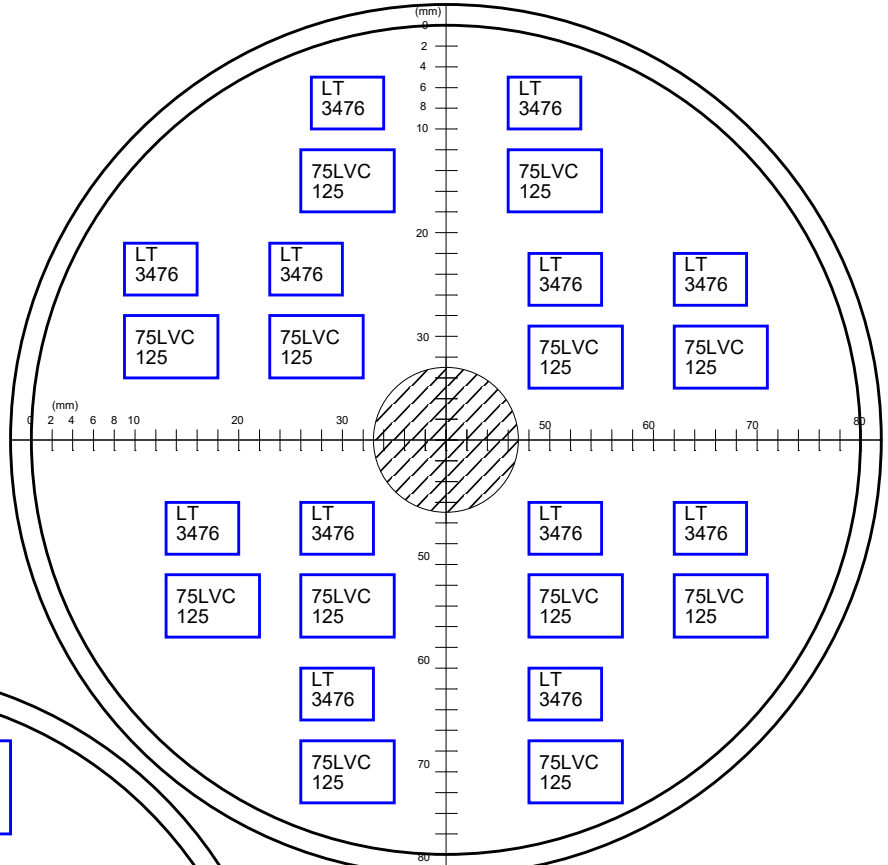

Driver PCB
FR4 PCB
Two sided

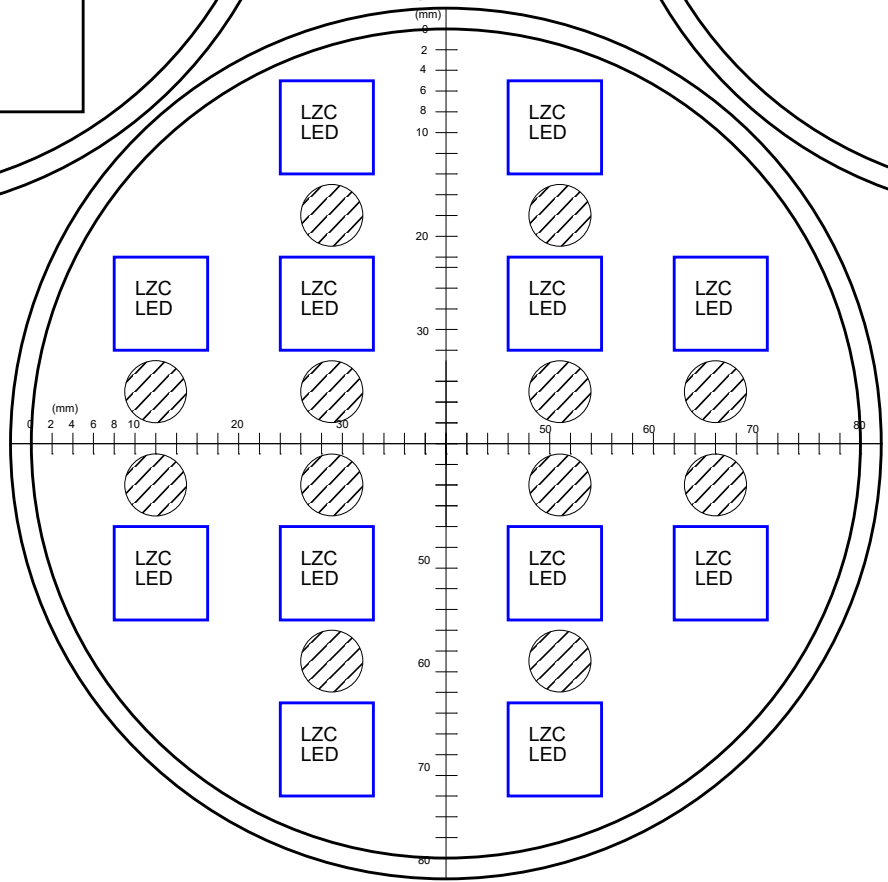

LED PCB
MCPCB
One sided

8 lines per LED
96 wires (22AWG)
Inline connectors or
direct soldering between
LED and Driver pcsb ??