
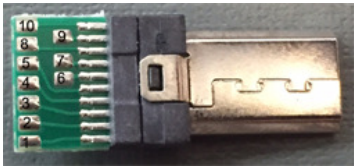


To Sony
A6300

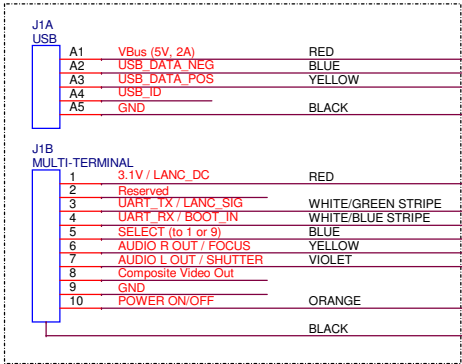

To J4

Length = TBD

Length = 12"

BLACK GND

BLUE SELECT

VIOLET SHUTTER


WHITE/GREEN STRIPE UART_TX / LANC_SIG

YELLOW FOCUS


WHITE/BLUE STRIPE UART_RX / BOOT_IN

RED 3.1V / LANC_DC

ORANGE POWER ON/OFF

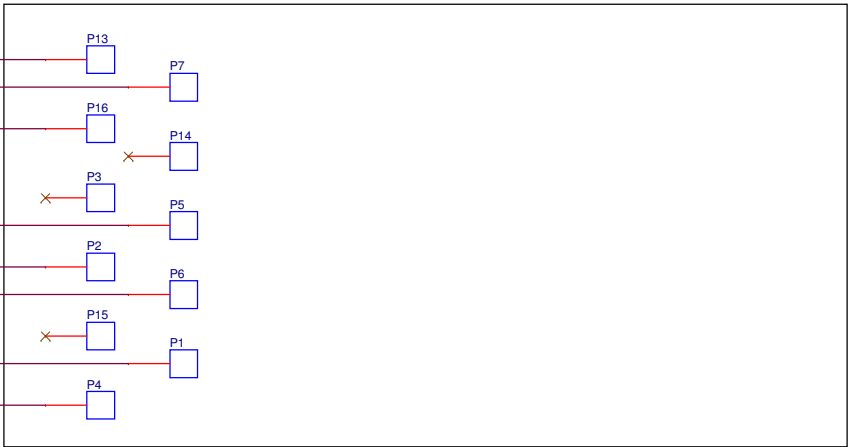

PCB Bottom

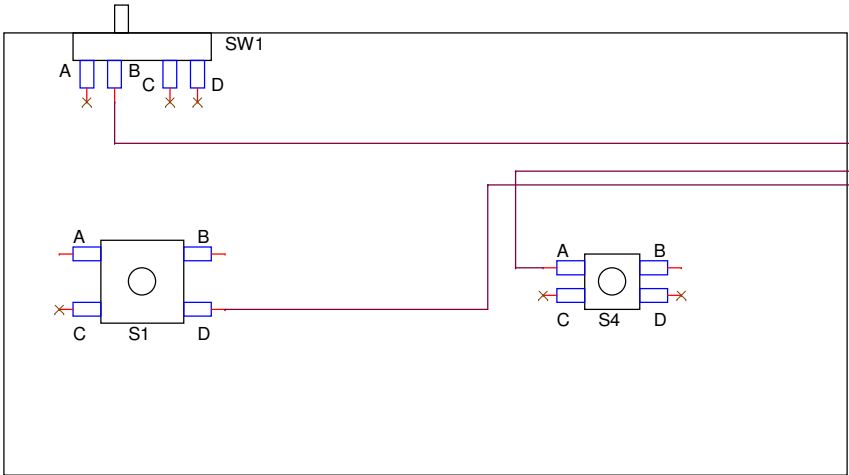

24AWG ORANGE SONY_x_ON

24AWG GRAY SONY_x_REC

24AWG BLACK SONY_GND

Length = TBD

To Feather M0



Monterey Bay Aquarium Research Institute
7700 Sandholdt Road, Moss Landing, CA 95039

Title

Engineer <Engineer>	Size C	Document Number <Doc>	Layout File <Layout File>	Rev <Rev>
Layout <Layout>	Date: Thursday, February 27, 2020	Sheet 1 of 1		