


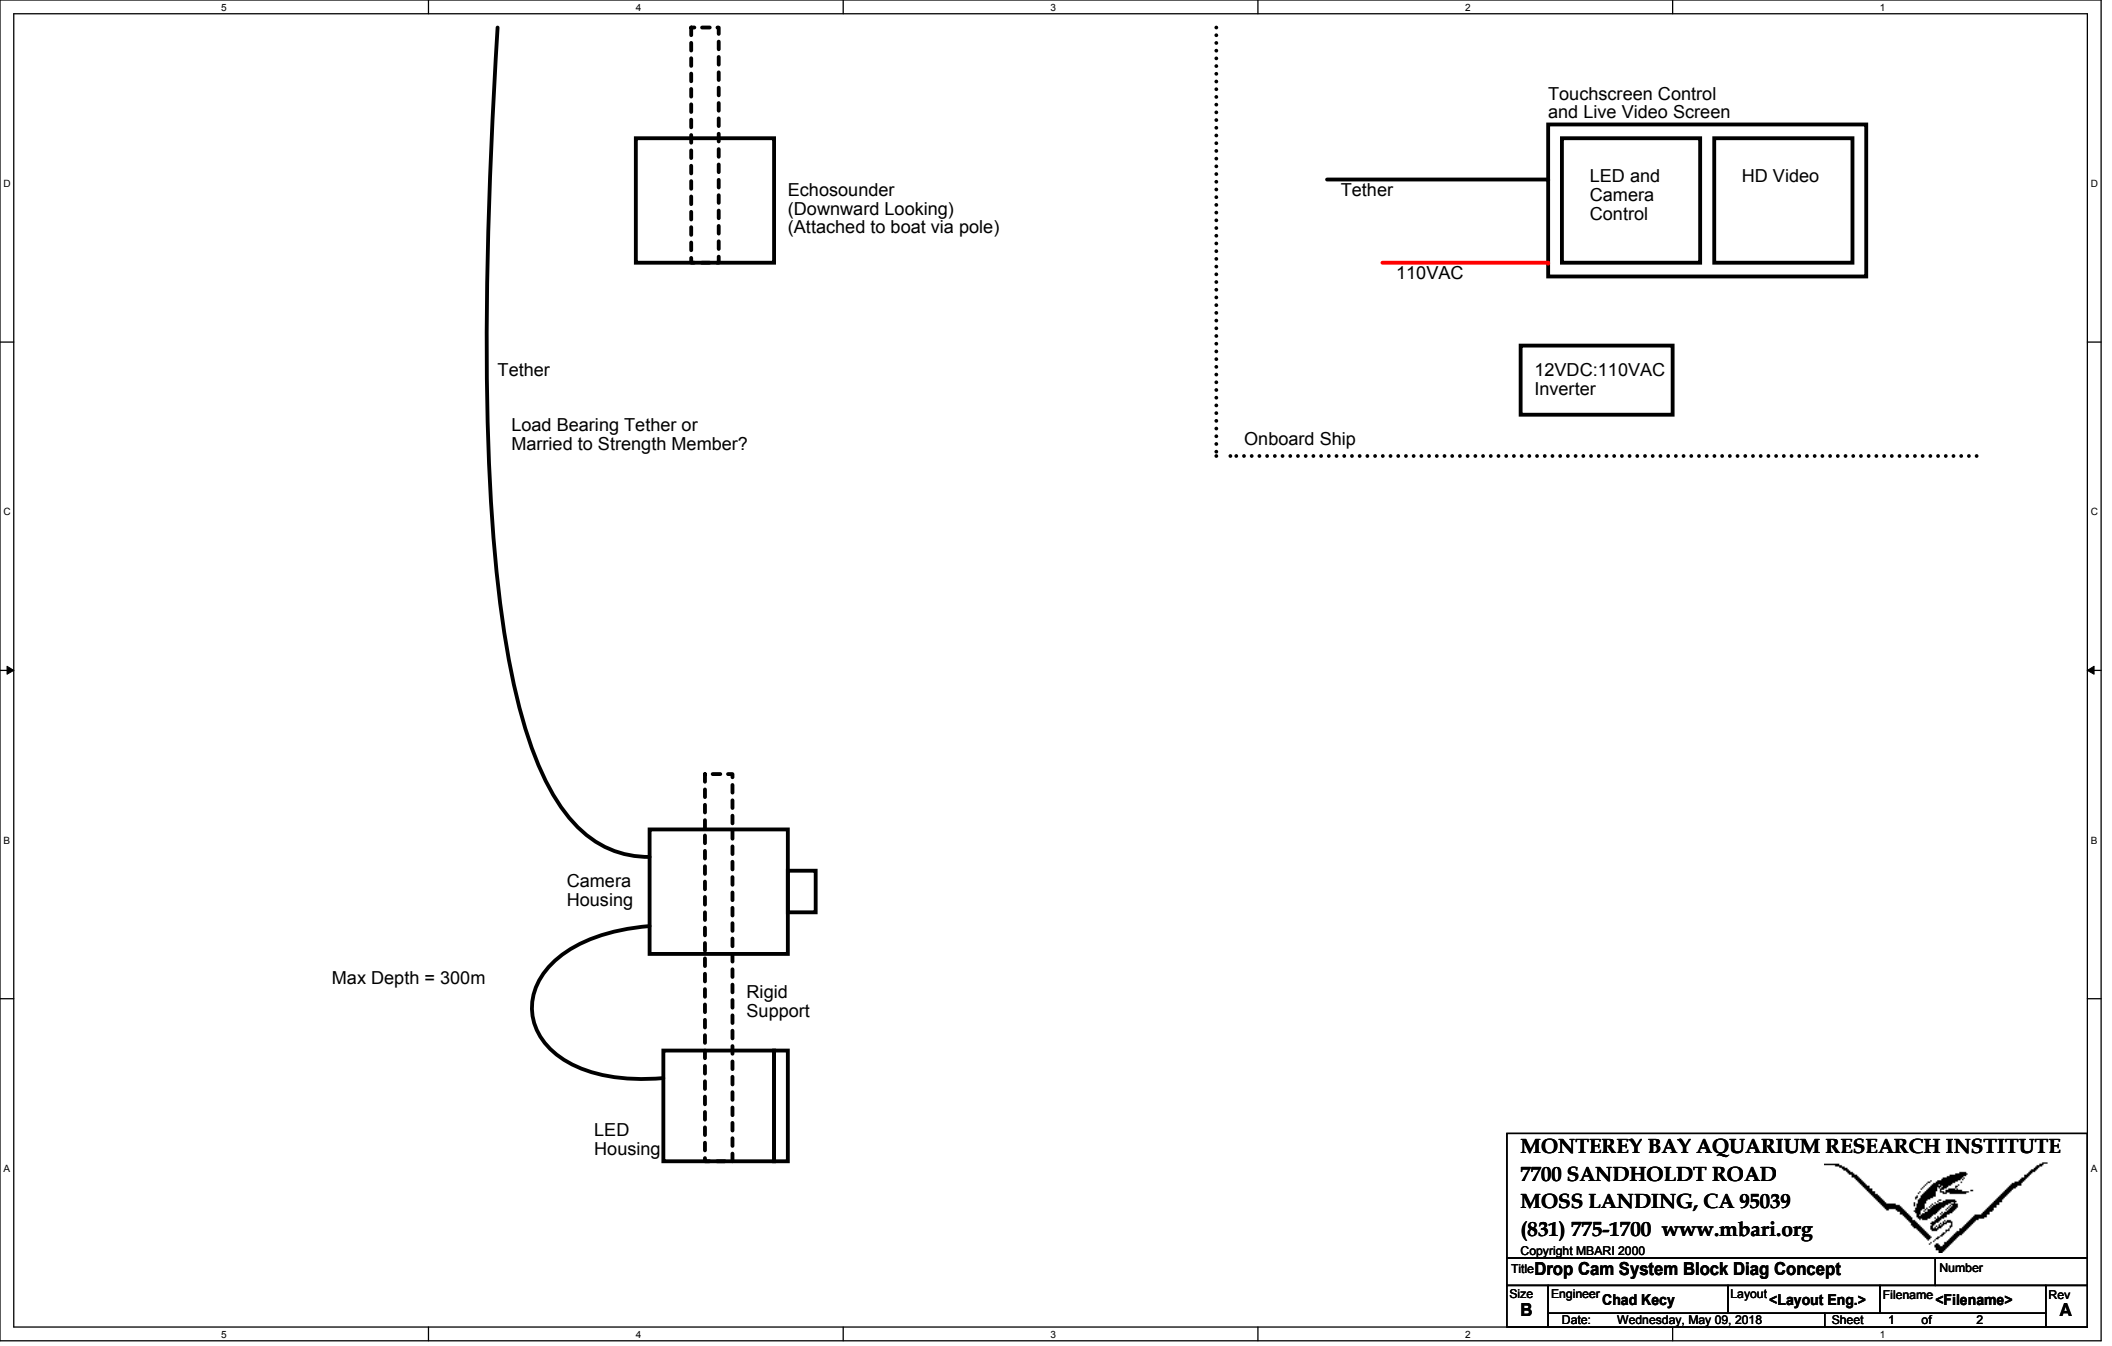

MONTEREY BAY AQUARIUM RESEARCH INSTITUTE				
7700 SANDHOLDT ROAD				
MOSS LANDING, CA 95039				
(831) 775-1700 www.mbari.org				
Copyright MBARI 2000				
Title Drop Cam System Block Diag Concept				Number
Size B	Engineer Chad Key	Layout <Layout Eng.>	Filename <Filename>	Rev A
Date: Wednesday, May 09, 2018		Sheet 1 of 2		