

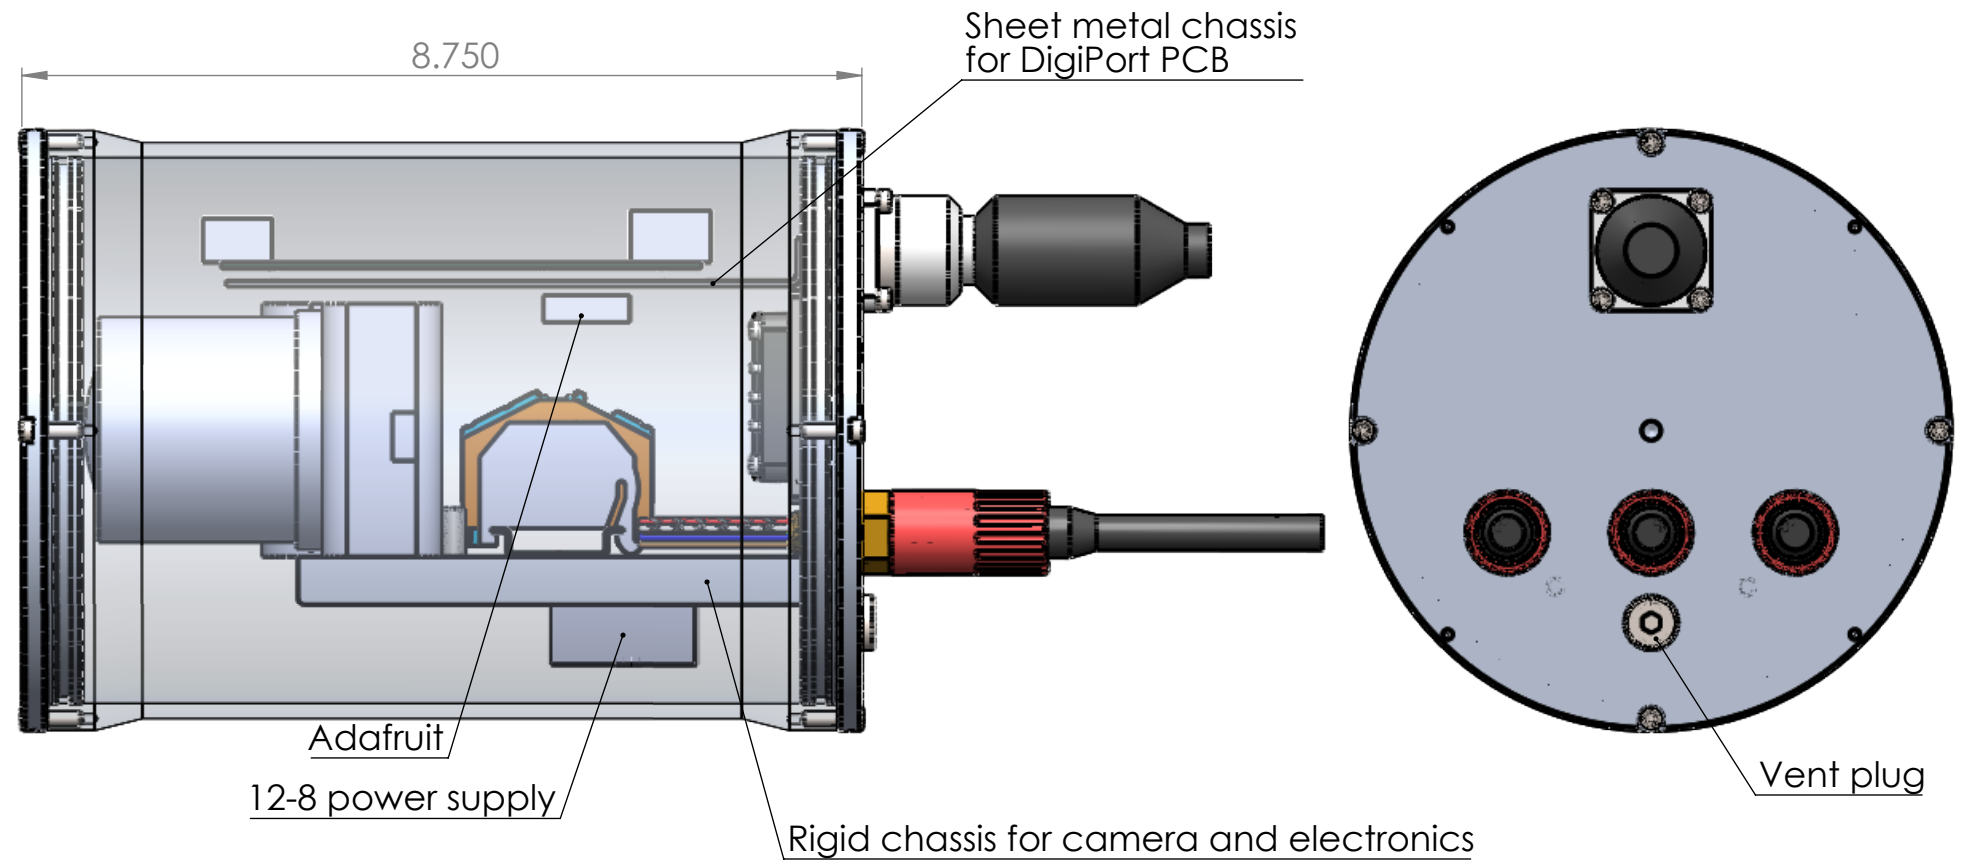


THE INFORMATION CONTAINED IN THIS DRAWING IS THE SOLE PROPERTY OF MBARI. ANY REPRODUCTION IN PART OR WHOLE WITHOUT THE WRITTEN PERMISSION OF MBARI IS PROHIBITED.

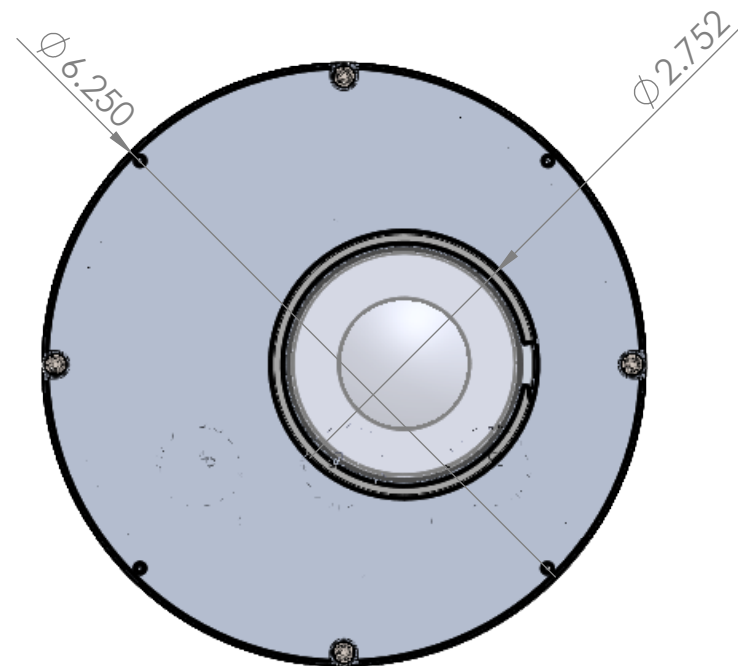

DigiPort Server
Removed from enclosure

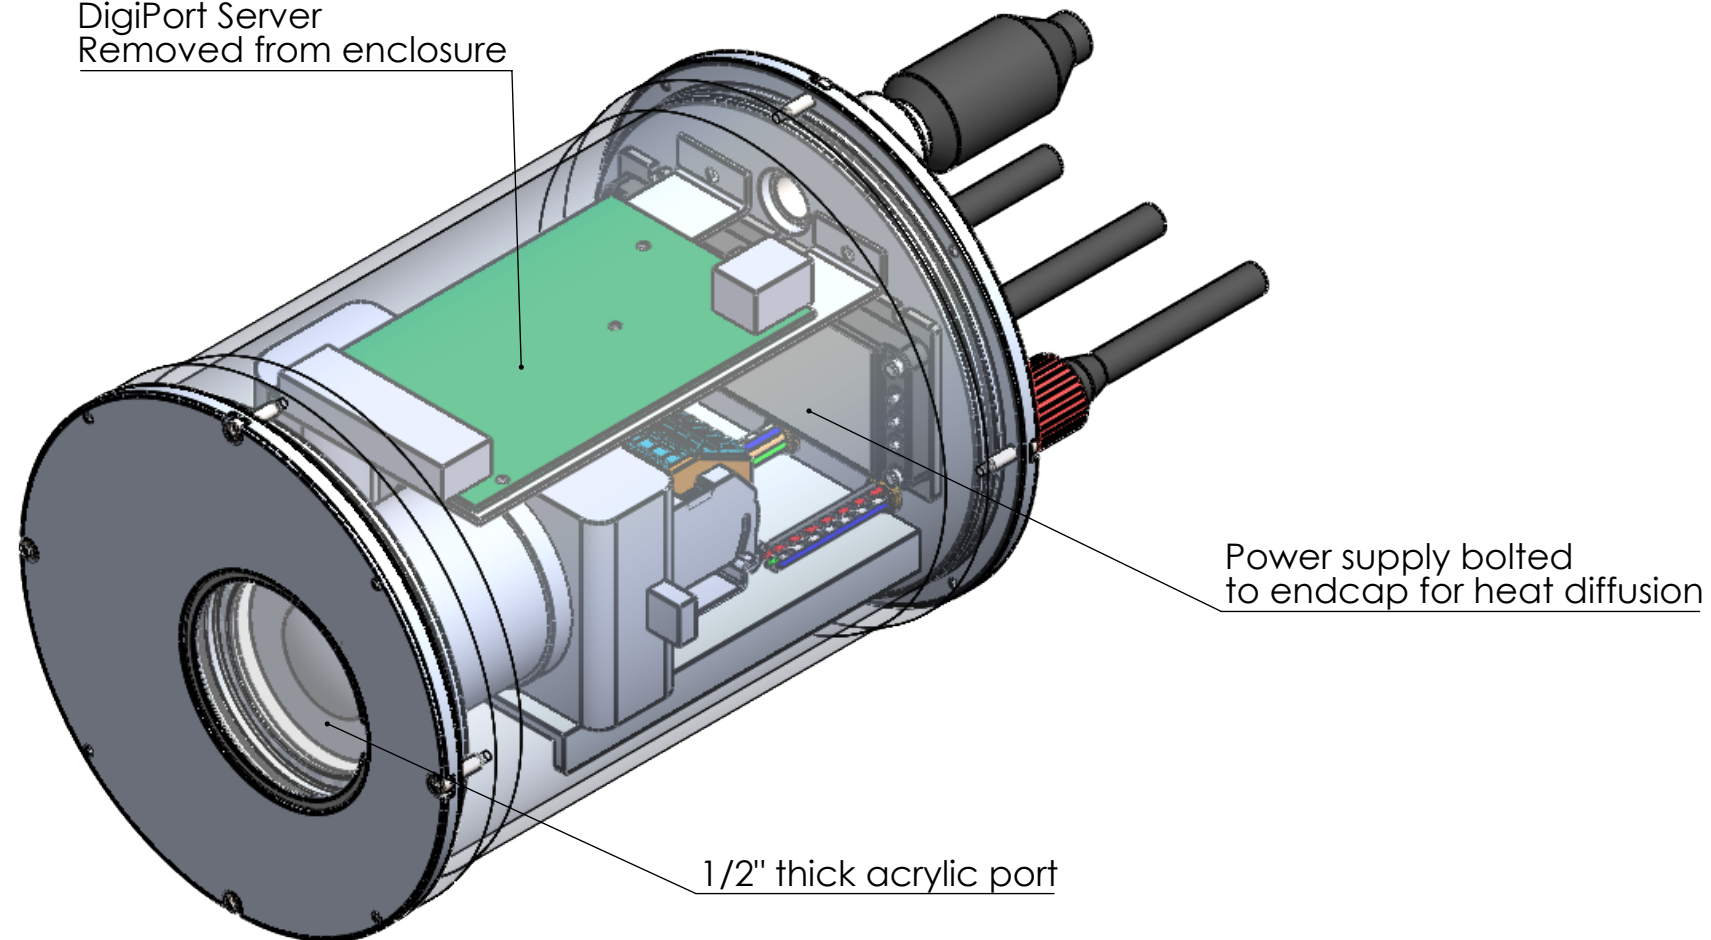

StealthCam main housing

Material: Anodized aluminum
Camera: Sony Alpha 6300
Lens: Rokinon 12 mm, shroud removed
Weight: 8 lbs
Weight in water: 1 lb
Depth rating: 300 m +

UNLESS OTHERWISE SPECIFIED TOLERANCES ARE:				APPROVALS	DATE	Monterey Bay Aquarium Research Institute		
1 PLACE DIM ±1/16	2 PLACE DIM ±.02	3 PLACE DIM ±.005	ANGLES ±1°	DRAWN				
1. DIMENSIONS ARE IN INCHES				ENGINEER	Francois Cazenave	MBARI 7700 Sandholdt RD. Moss Landing, CA 95039 PH: (831) 775-1700		
2. DIMENSION LIMITS HELD AFTER PLATING.				CHECKED				
3. REMOVE BURRS AND SHARP EDGES .015 MAX.				PROJECT NO.		Main_Housing		
4. MACHINED FILLET RADII .0150-.030.				PROJECT				
5. MACHINED DIAMETERS ON A COMMON CENTERLINE CONCENTRIC WITHIN .005						SIZE B	DWG. NO.	REV.
6. PERPENDICULARITY & PARALLELISM OF MACHINED SURFACES .002 PER INCH, MAX .012 INCHES FOR SINGLE SURFACE.						SCALE 1:5		SHEET 1 OF 1
DO NOT SCALE DRAWING				WEIGHT 8.19 lb.				