



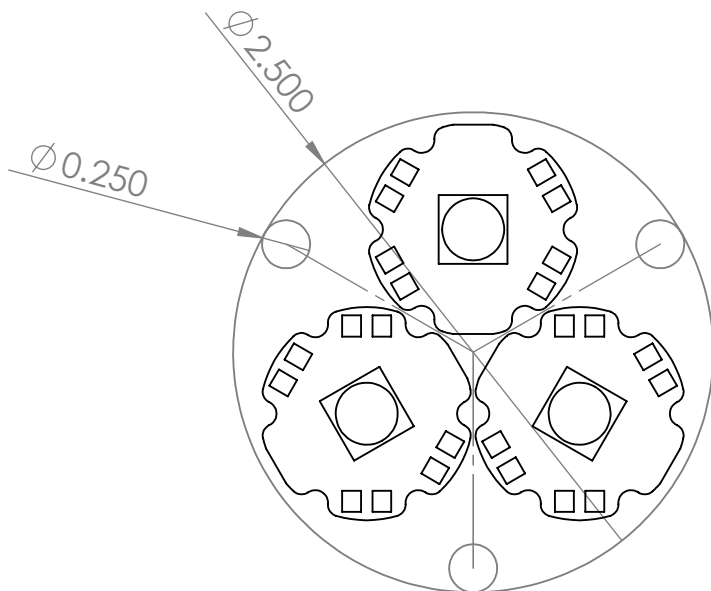

3 holes on the outside

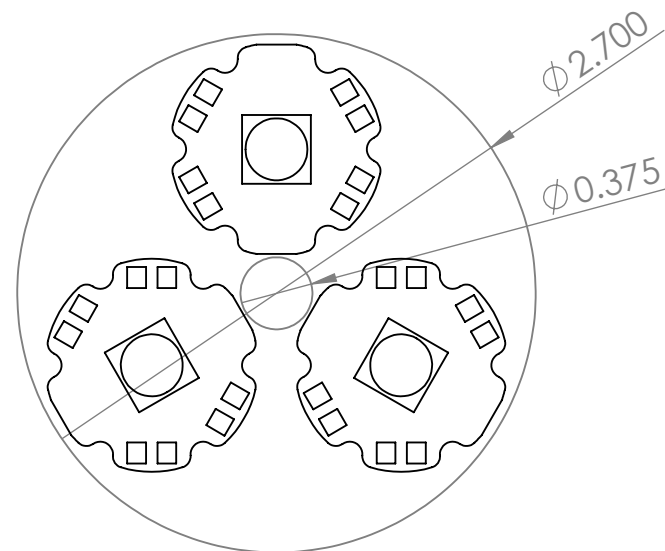

1 hole in the center

|   |                     |                      |               |             |                   |         |                                                                                    |                                          |                                                                                       |      |              |
|---|---------------------|----------------------|---------------|-------------|-------------------|---------|------------------------------------------------------------------------------------|------------------------------------------|---------------------------------------------------------------------------------------|------|--------------|
| UNLESS OTHERWISE SPECIFIED<br>TOLERANCES ARE:   |                     |                      |               | APPROVALS   |                   | DATE    |                                                                                    | Monterey Bay Aquarium Research Institute |                                                                                       |      |              |
| 1 PLACE DIM<br>±1/16   | 2 PLACE DIM<br>±.02 | 3 PLACE DIM<br>±.005 | ANGLES<br>±1° | DRAWN       | 12/16/2019        |         |                                                                                    |                                          |                                                                                       |      |              |
| 1. DIMENSIONS ARE IN INCHES<br>2. DIMENSION LIMITS HELD AFTER PLATING.<br>3. REMOVE BURRS AND SHARP EDGES .015 MAX.<br>4. MACHINED FILLET RADII .0150-.030.<br>5. MACHINED DIAMETERS ON A COMMON<br>CENTERLINE CONCENTRIC WITHIN .005<br>6. PERPENDICULARITY & PARALLELISM OF<br>MACHINED SURFACES .002 PER INCH.<br>MAX .012 INCHES FOR SINGLE SURFACE. |                     |                      |               | CHECKED     |                   |         | <b>MBARI</b><br>7700 Sandholdt RD.<br>Moss Landing, CA 95039<br>PH: (831) 775-1700 |                                          |  |      |              |
|   |                     |                      |               | ENGINEER    | Francois Cazenave |         |                                                                                    |                                          |                                                                                       |      |              |
|   |                     |                      |               | PROJECT NO. |                   |         |                                                                                    |                                          |                                                                                       |      |              |
|   |                     |                      |               | PROJECT     |                   |         |                                                                                    |                                          |                                                                                       |      |              |
| Vendor:   |                     |                      |               |             |                   | SIZE    |                                                                                    | DWG. NO.                                 |                                                                                       | REV. |              |
| Material: Material <not specified>   |                     |                      |               | WEIGHT      |                   | 0.01 lb |                                                                                    | SCALE: 1:1                               |                                                                                       |      | SHEET 1 OF 1 |