


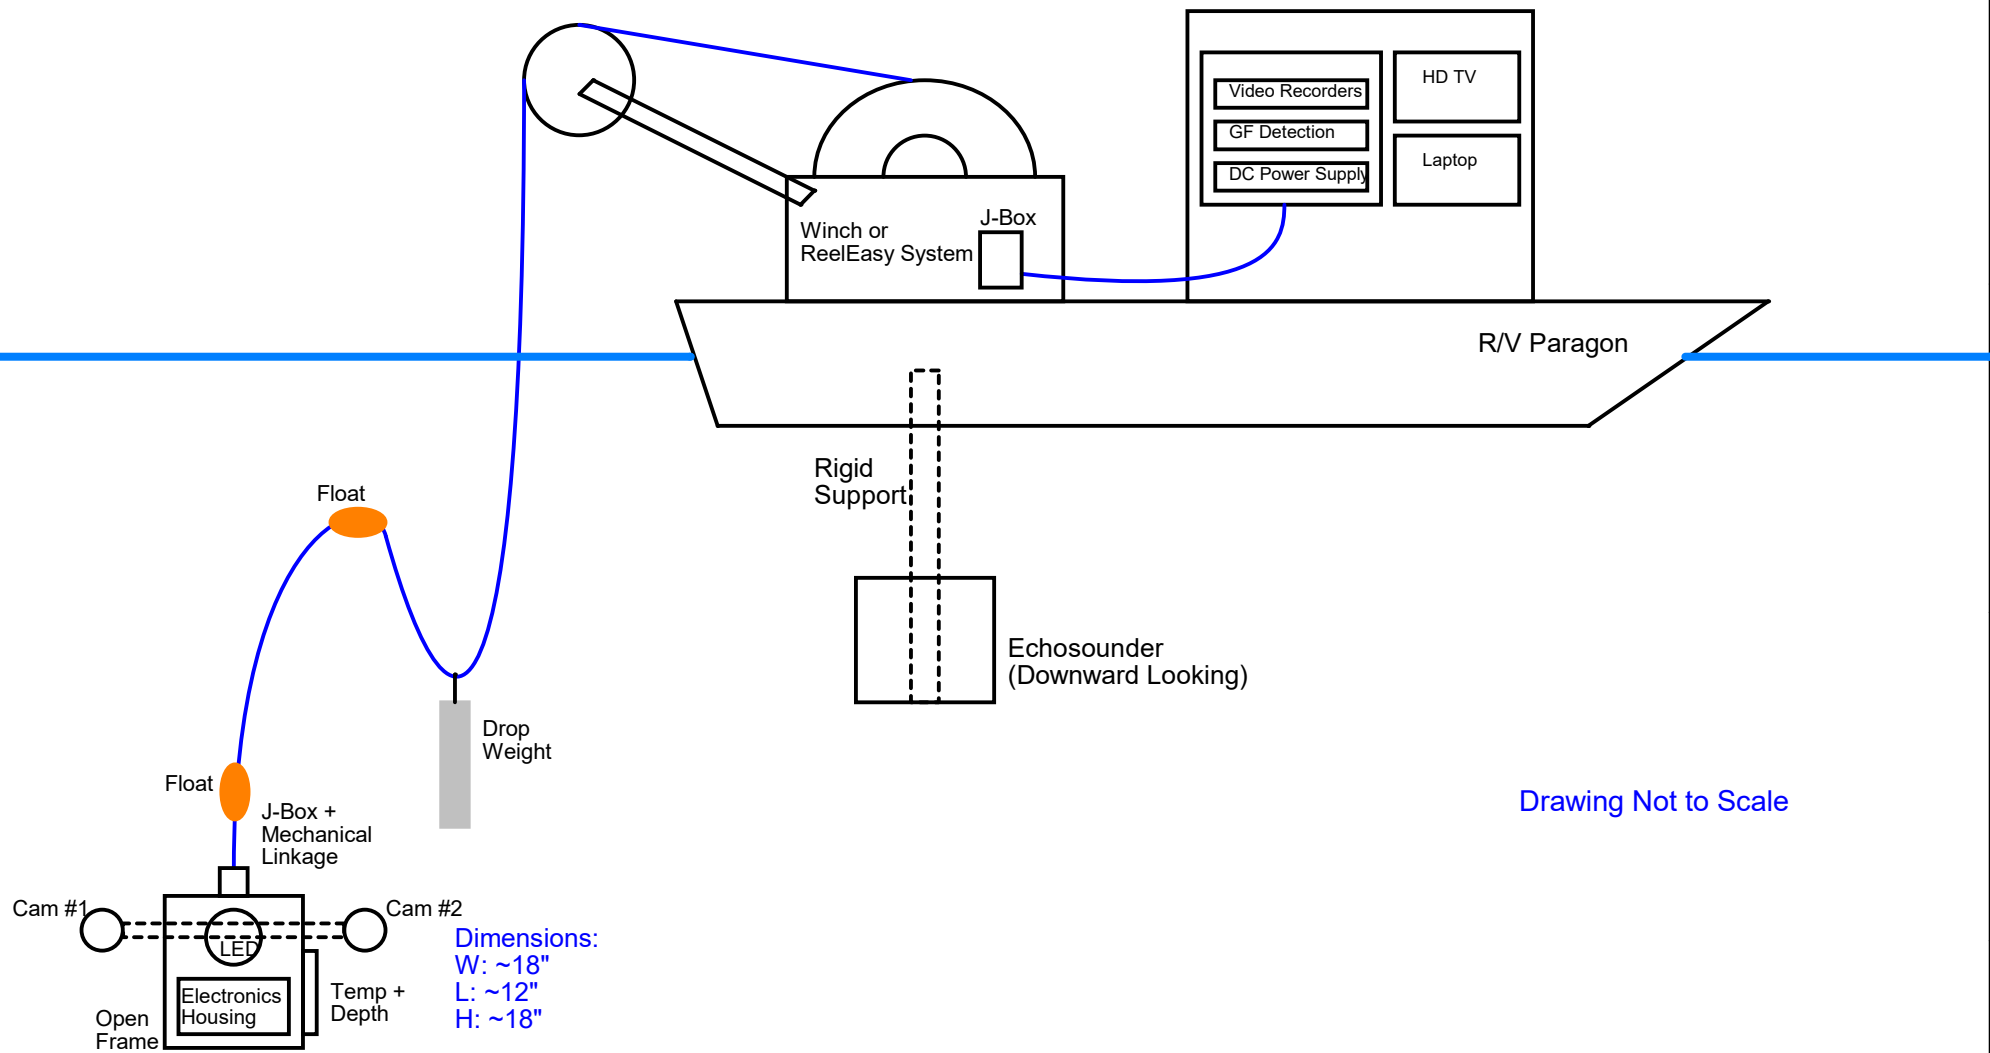

		Monterey Bay Aquarium Research Institute 7700 Sandholdt Road, Moss Landing, CA 95039		
		Title StealthCam Top Level Concept Diagram		
Engineer Kacy	Size B	Document Number <Doc>	Layout File <Layout File>	Rev <Rev>
Layout <Layout>	Date: Thursday, July 11, 2019		Sheet 1 of 1	