


PARAXIAL PARAMETERS REQUEST DIAGRAM

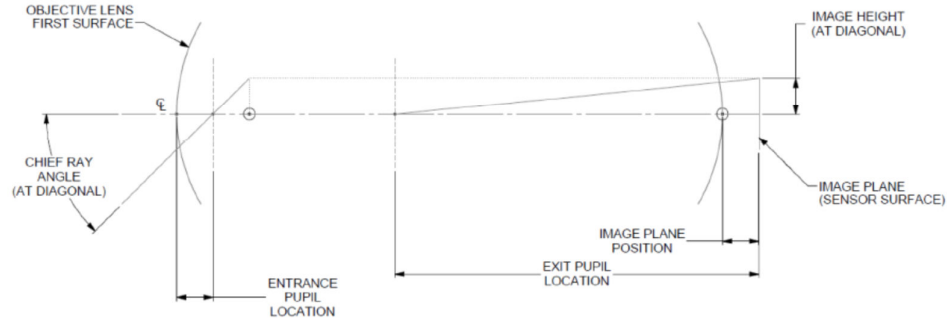

CAMERA MODEL: Canon CJ12ex4.3B

	FULL ZOOM (4.3mm)	WIDE ZOOM (40mm)	MID-TELE ZOOM (40mm)	FULL TELE ZOOM (52mm)
CHIEF RAY ANGLE	52.0°	7.9°	6.1°	
ENTRANCE PUPIL POSITION	31.3mm	81.7mm	93.8mm	
EXIT PUPIL POSITION	314.8mm	314.8mm	314.8mm	
IMAGE HEIGHT	5.5mm	5.5mm	5.5mm	
IMAGE PLANE POSITION	40.8mm	40.8mm	40.8mm	