


PARAXIAL PARAMETERS REQUEST DIAGRAM

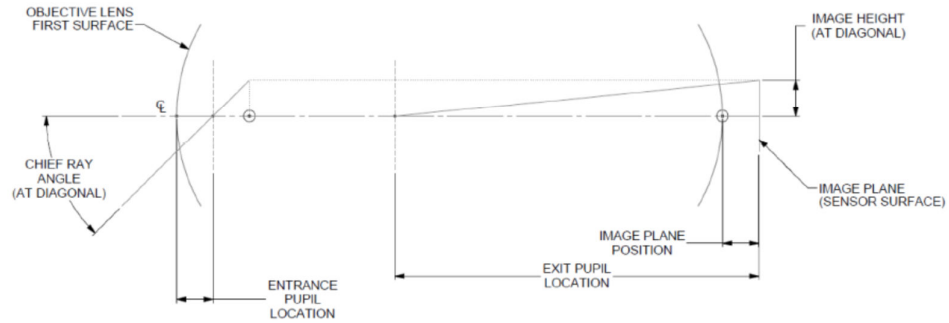

CAMERA MODEL: Canon CJ15ex4.3B

	FULL ZOOM (4.3mm)	WIDE ZOOM (40mm)	MID-TELE ZOOM (40mm)	FULL TELE ZOOM (65mm)
CHIEF RAY ANGLE	52.0°	7.9°	4.9°	
ENTRANCE PUPIL POSITION	29.4mm	85.7mm	112.6mm	
EXIT PUPIL POSITION	1162.2mm	1162.2mm	1162.2mm	
IMAGE HEIGHT	5.5mm	5.5mm	5.5mm	
IMAGE PLANE POSITION	40.6mm	40.6mm	40.6mm	