


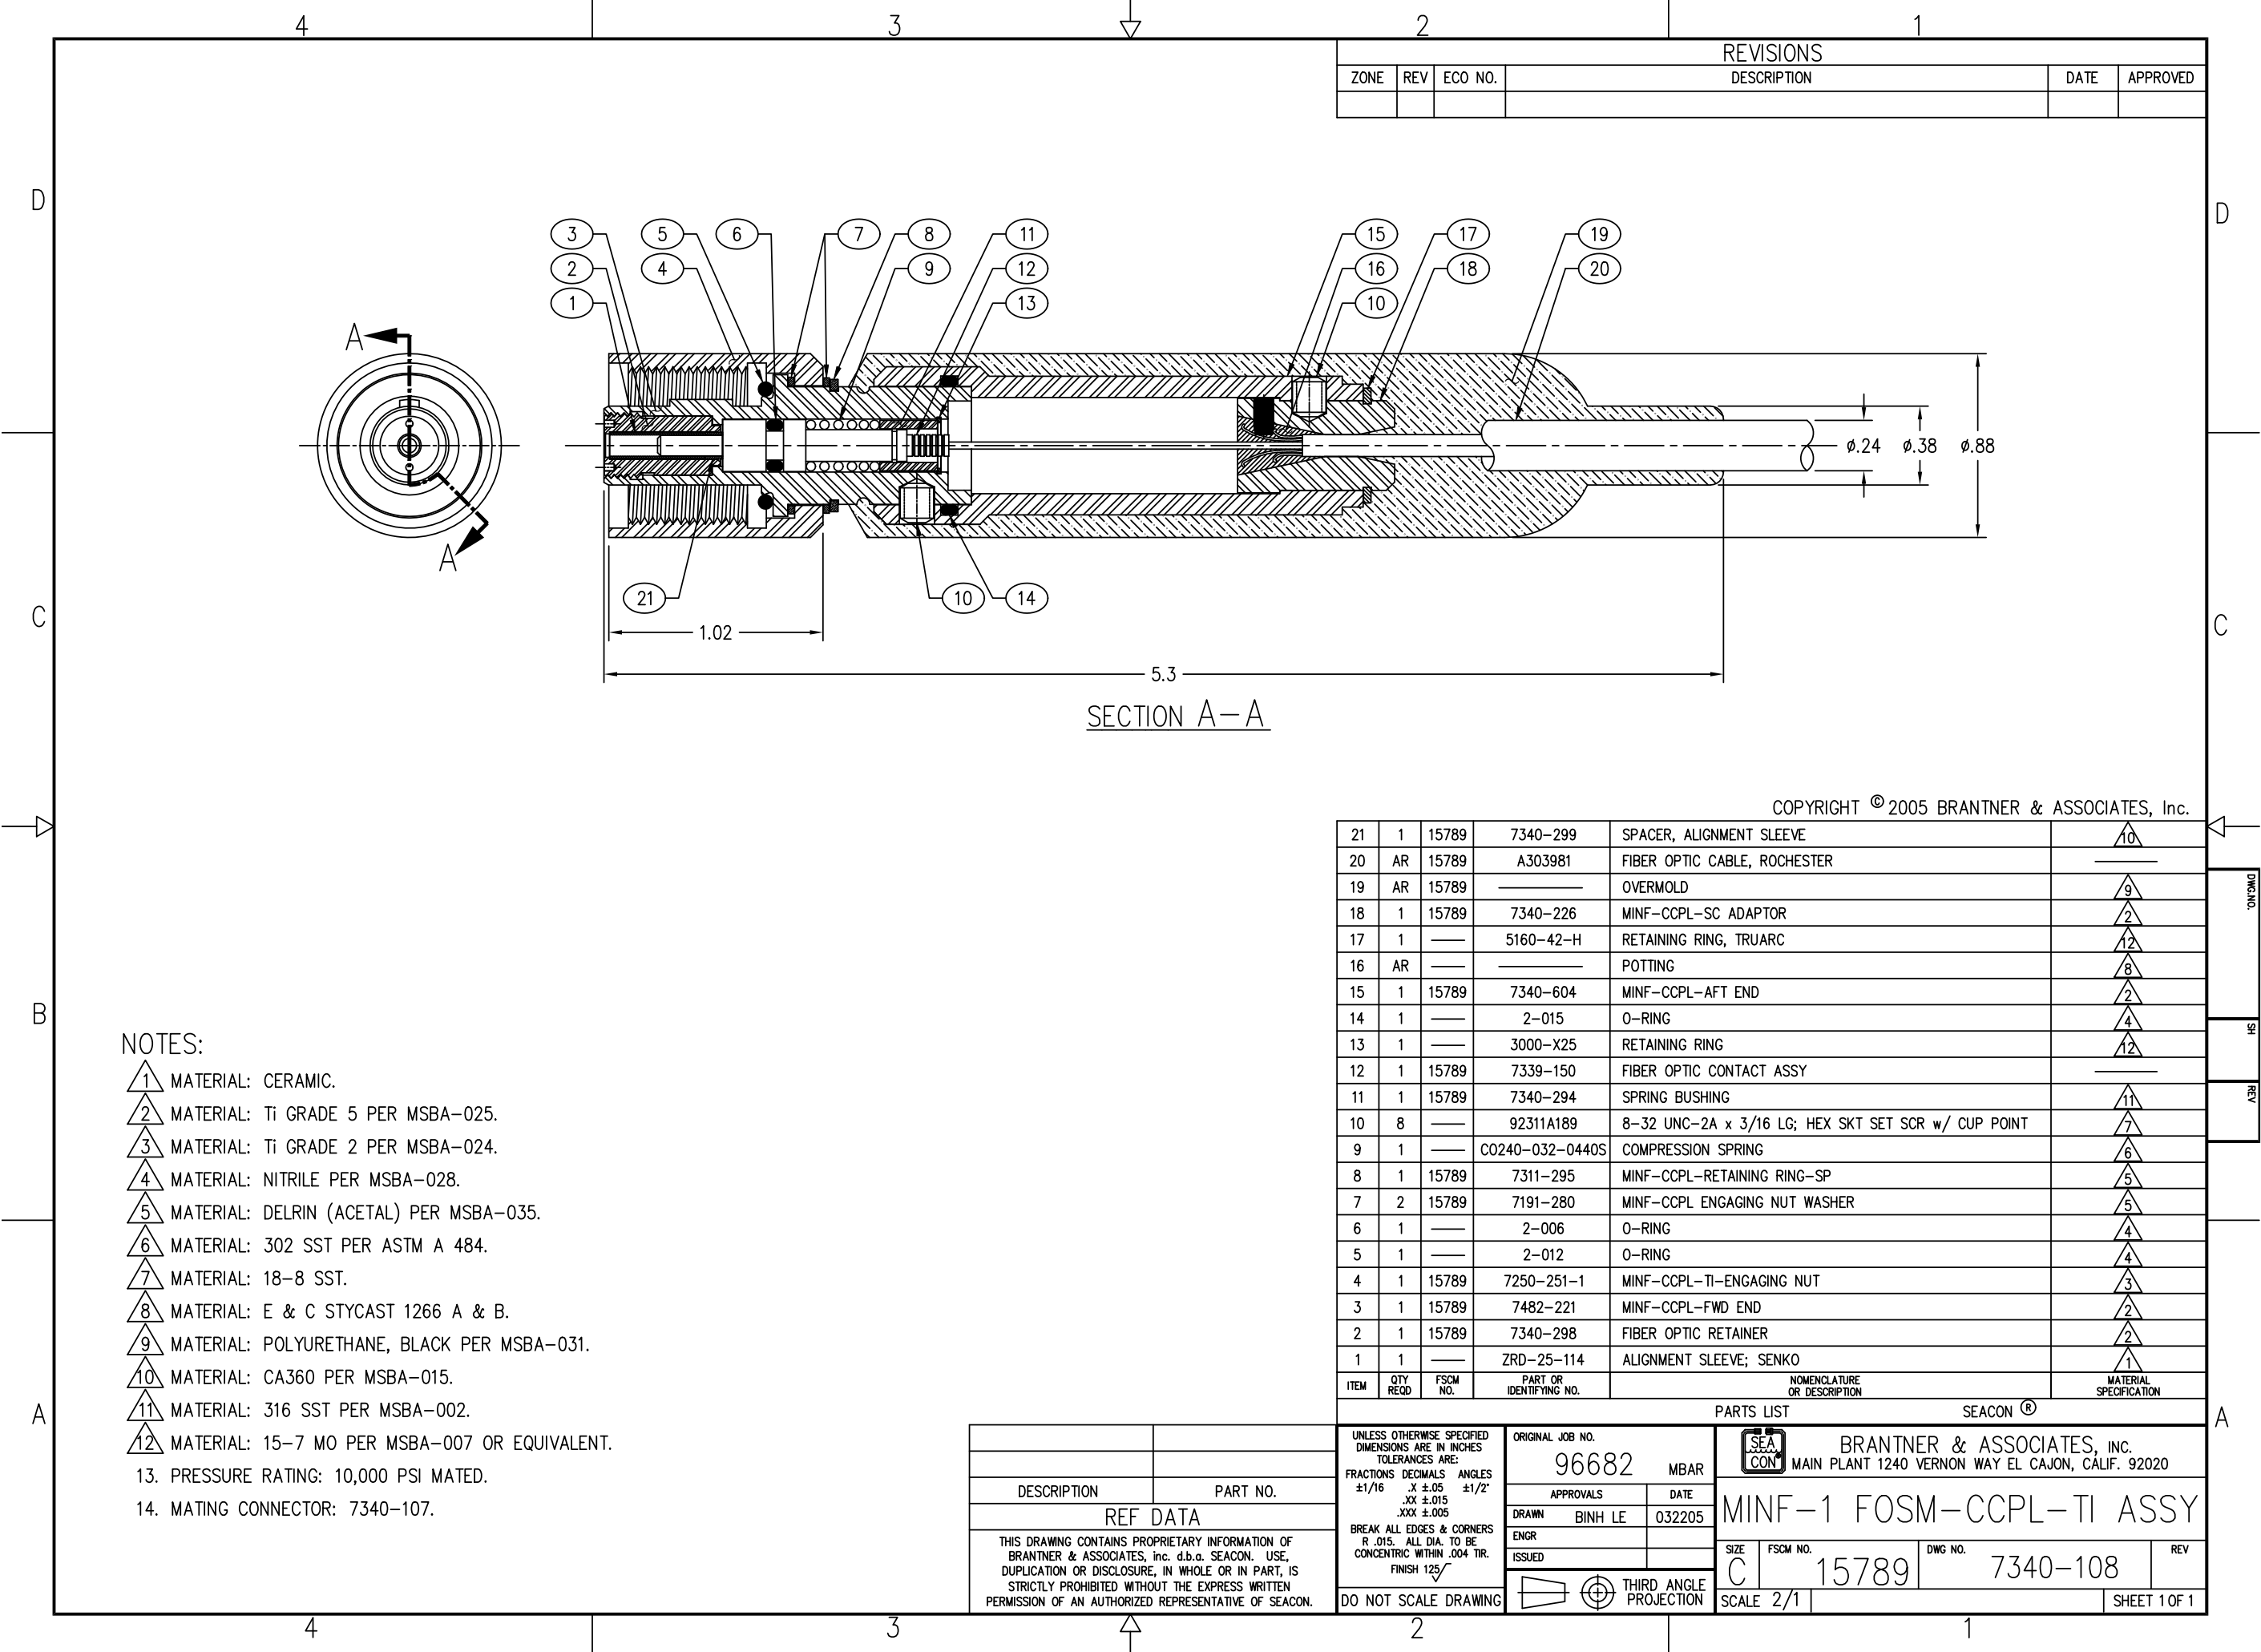

NOTES:

- 1 MATERIAL: CERAMIC.
- 2 MATERIAL: Ti GRADE 5 PER MSBA-025.
- 3 MATERIAL: Ti GRADE 2 PER MSBA-024.
- 4 MATERIAL: NITRILE PER MSBA-028.
- 5 MATERIAL: DELRIN (ACETAL) PER MSBA-035.
- 6 MATERIAL: 302 SST PER ASTM A 484.
- 7 MATERIAL: 18-8 SST.
- 8 MATERIAL: E & C STYCAST 1266 A & B.
- 9 MATERIAL: POLYURETHANE, BLACK PER MSBA-031.
- 10 MATERIAL: CA360 PER MSBA-015.
- 11 MATERIAL: 316 SST PER MSBA-002.
- 12 MATERIAL: 15-7 MO PER MSBA-007 OR EQUIVALENT.
- 13. PRESSURE RATING: 10,000 PSI MATED.
- 14. MATING CONNECTOR: 7340-107.

21	1	15789	7340-299	SPACER, ALIGNMENT SLEEVE	10
20	AR	15789	A303981	FIBER OPTIC CABLE, ROCHESTER	
19	AR	15789		OVERMOLD	9
18	1	15789	7340-226	MINF-CCPL-SC ADAPTOR	2
17	1		5160-42-H	RETAINING RING, TRUARC	12
16	AR			POTTING	8
15	1	15789	7340-604	MINF-CCPL-AFT END	2
14	1		2-015	O-RING	4
13	1		3000-X25	RETAINING RING	12
12	1	15789	7339-150	FIBER OPTIC CONTACT ASSY	
11	1	15789	7340-294	SPRING BUSHING	11
10	8		92311A189	8-32 UNC-2A x 3/16 LG; HEX SKT SET SCR w/ CUP POINT	7
9	1		C0240-032-0440S	COMPRESSION SPRING	6
8	1	15789	7311-295	MINF-CCPL-RETAINING RING-SP	5
7	2	15789	7191-280	MINF-CCPL ENGAGING NUT WASHER	5
6	1		2-006	O-RING	4
5	1		2-012	O-RING	4
4	1	15789	7250-251-1	MINF-CCPL-TI-ENGAGING NUT	3
3	1	15789	7482-221	MINF-CCPL-FWD END	2
2	1	15789	7340-298	FIBER OPTIC RETAINER	2
1	1		ZRD-25-114	ALIGNMENT SLEEVE; SENKO	1

UNLESS OTHERWISE SPECIFIED DIMENSIONS ARE IN INCHES TOLERANCES ARE: FRACTIONS DECIMALS ANGLES ±1/16 .X ±.05 ±1/2° .XX ±.015 .XXX ±.005 BREAK ALL EDGES & CORNERS R .015. ALL DIA. TO BE CONCENTRIC WITHIN .004 TIR. FINISH 125✓				ORIGINAL JOB NO. 96682 MBAR		SEACON BRANTNER & ASSOCIATES, INC. MAIN PLANT 1240 VERNON WAY EL CAJON, CALIF. 92020					
APPROVALS		DATE		MINF-1 FOSM-CCPL-TI ASSY							
DRAWN BINH LE		032205									
ENGR											
ISSUED				SIZE C		FSCM NO. 15789		DWG NO. 7340-108		REV	
DO NOT SCALE DRAWING				THIRD ANGLE PROJECTION		SCALE 2/1			SHEET 1 OF 1		

DESCRIPTION	PART NO.
REF DATA	
THIS DRAWING CONTAINS PROPRIETARY INFORMATION OF BRANTNER & ASSOCIATES, inc. d.b.a. SEACON. USE, DUPLICATION OR DISCLOSURE, IN WHOLE OR IN PART, IS STRICTLY PROHIBITED WITHOUT THE EXPRESS WRITTEN PERMISSION OF AN AUTHORIZED REPRESENTATIVE OF SEACON.	