

NOTES:

- 1


MATERIAL: TITANIUM GRADE 5 (6AL-4V) PER MSBA-025.
- 2

MATERIAL: 316 SST PER MSBA-002.
- 3

MATERIAL: NITRILE PER MSBA-028.
- 4

MATERIAL: PH 15-7 MO PER MSBA-007.

REVISIONS					
ZONE	REV	REF E.C.O. NO.	DESCRIPTION	DATE	APPROVED
	A	11744	ADD ITEM #11	990414	CGC
	B	13405	REV ITEM #11	010214	MA
	C	18496	DELETE ITEM #11	080613	

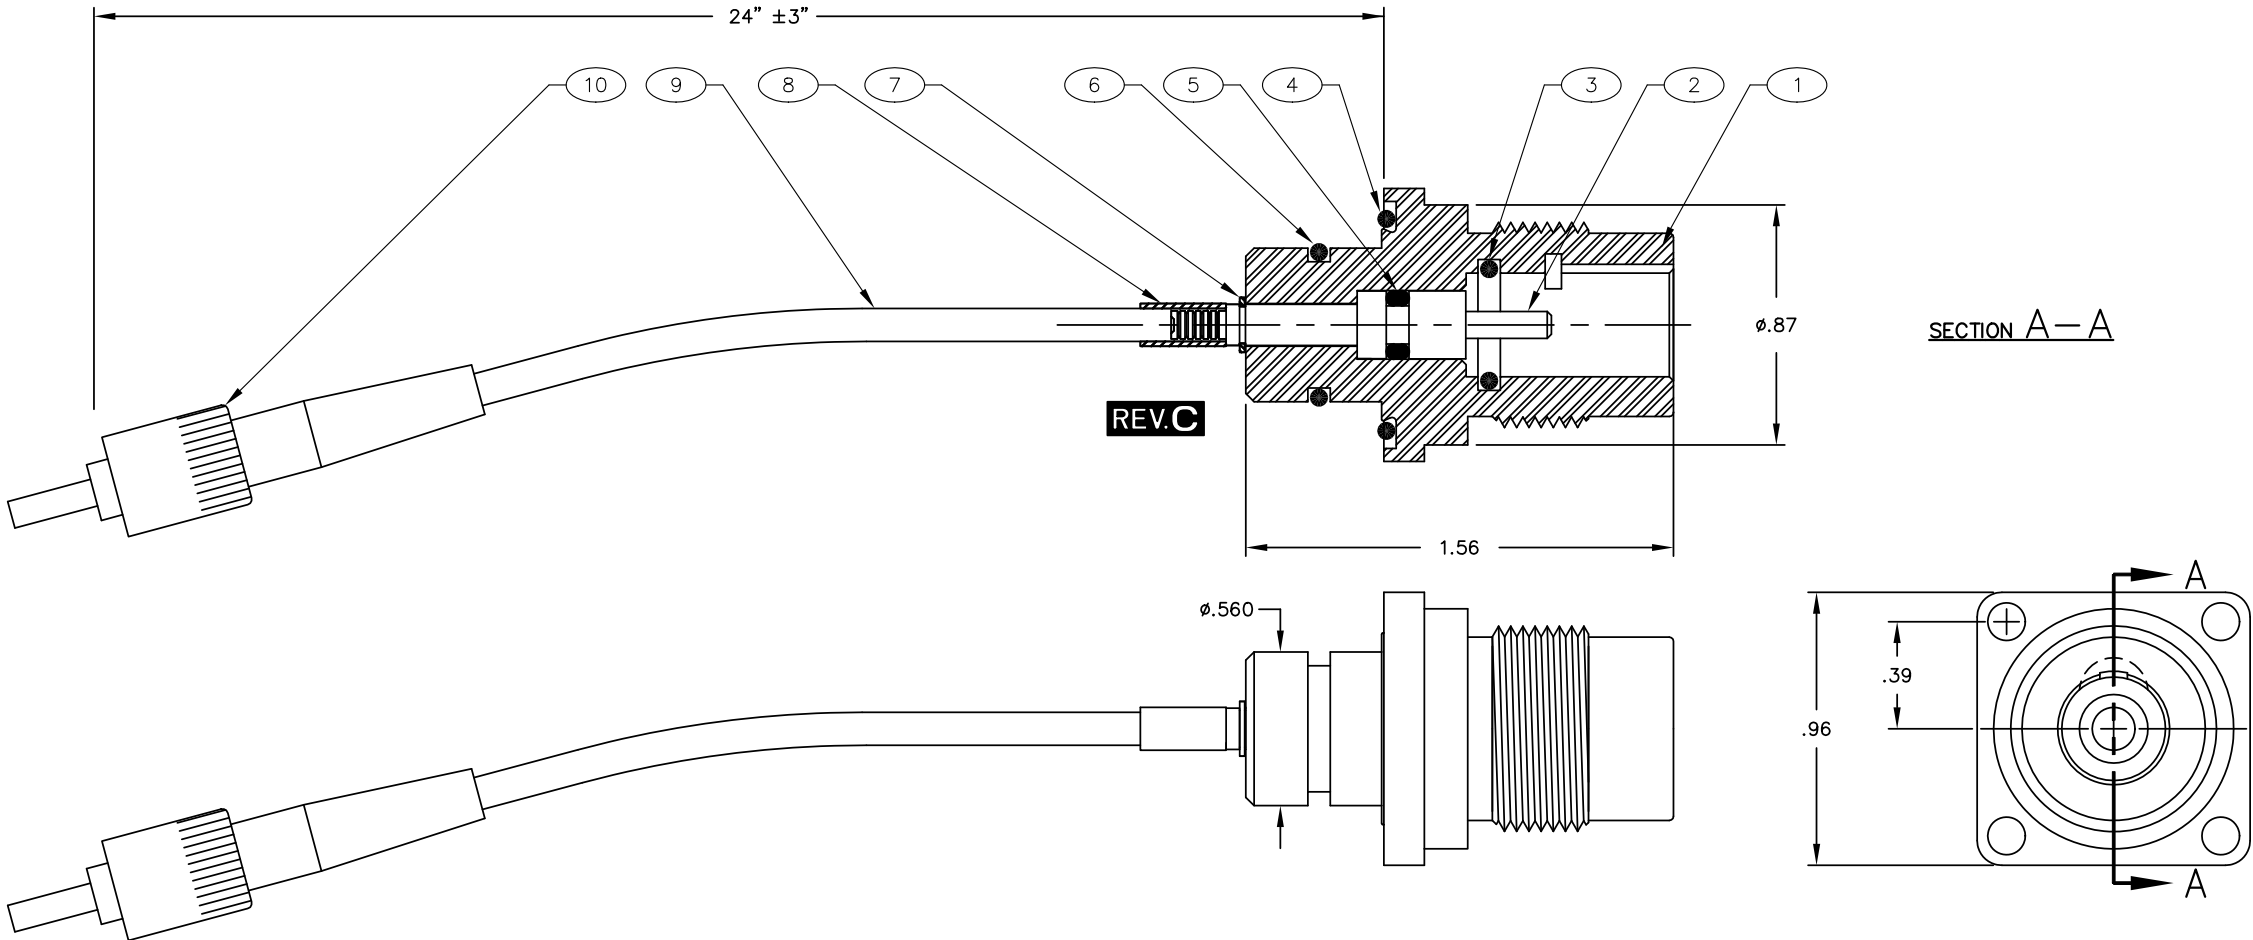

REV.C

COPYRIGHT© 2008 BRANTNER & ASSOCIATES, inc.

10	1	---	8203	SM FC CONNECTOR, 3M	---
9	AR	---	001R31-31131-24	SM OPTICAL FIBER 9/125/900/KEVLAR/2.9MM, SIECOR	---
8	1	15789	7182-291	CRIMP SLEEVE	2
7	1	---	5103-15-H	C-RING	4
6	1	---	2-013	O-RING	3
5	1	---	2-006	O-RING	3
4	1	---	2-017	O-RING	3
3	1	---	2-012	O-RING	3
2	1	15789	7339-150	FIBER OPTIC CONTACT ASSEMBLY	---
1	1	15789	7536-214	MINF-1FO FCRL-TI	1

ITEM	QTY REQD	FSCM NO.	PART OR IDENTIFYING NO.	NOMENCLATURE OR DESCRIPTION	MATERIAL SPECIFICATION
PARTS LIST					
SEACON®					
UNLESS OTHERWISE SPECIFIED DIMENSIONS ARE IN INCHES TOLERANCES ARE:				CONTRACT NO.	BRANTNER & ASSOCIATES, inc.
FRACTIONS ±1/16				70579	MAIN PLANT 1240 VERNON WAY EL CAJON, CALIF. 92020
DECIMALS .XX± .015				APPROVALS	DATE
ANGLES ±1/2°				D. CARTER	990121
.XXX± .005				CHECKED	990127
BREAK ALL EDGES & CORNERS .015 RAD. ALL DIA. TO BE CONCENTRIC WITHIN .004 TIR				ISSUED	
FINISH 125				SIZE	FSCM NO.
DO NOT SCALE DRAWING				C	15789
				DWG NO.	7536-103
				REV	C
				SCALE	2/1
				SHEET 1 OF 1	

ASSY HARDWARE	PART NO.
APPLICATION	