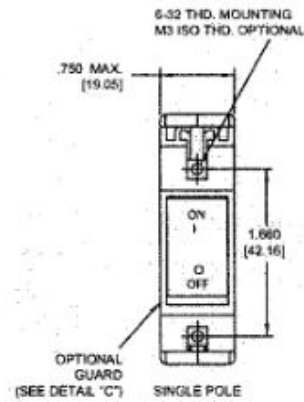
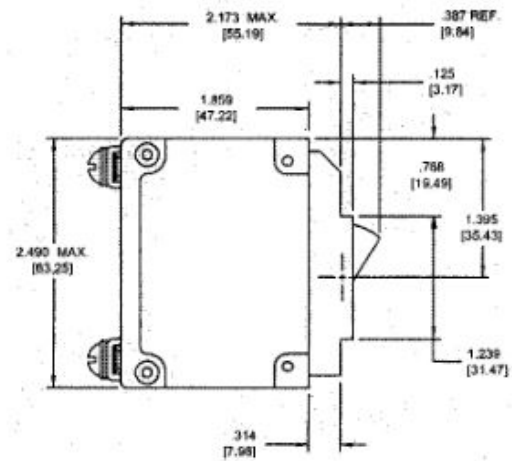
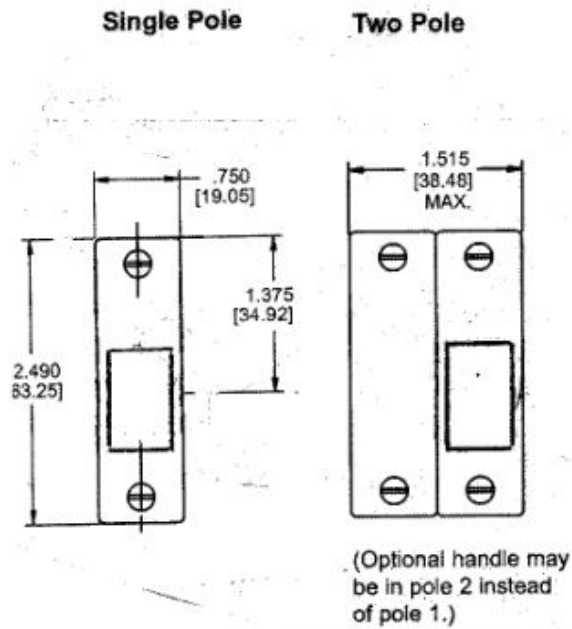


Panel Mounting Detail
Mounting Detail Tolerance:
±.005 [13] unless noted