


THE INFORMATION CONTAINED IN THIS DRAWING IS THE SOLE PROPERTY OF MBARI ANY REPRODUCTION IN PART OR WHOLE WITHOUT THE WRITTEN PERMISSION OF MBARI IS PROHIBITED.

REVISIONS			
REV.	DESCRIPTION	DATE	APPROVED
B	XX	XX/XX/202X	
C	XX	XX/XX/202X	

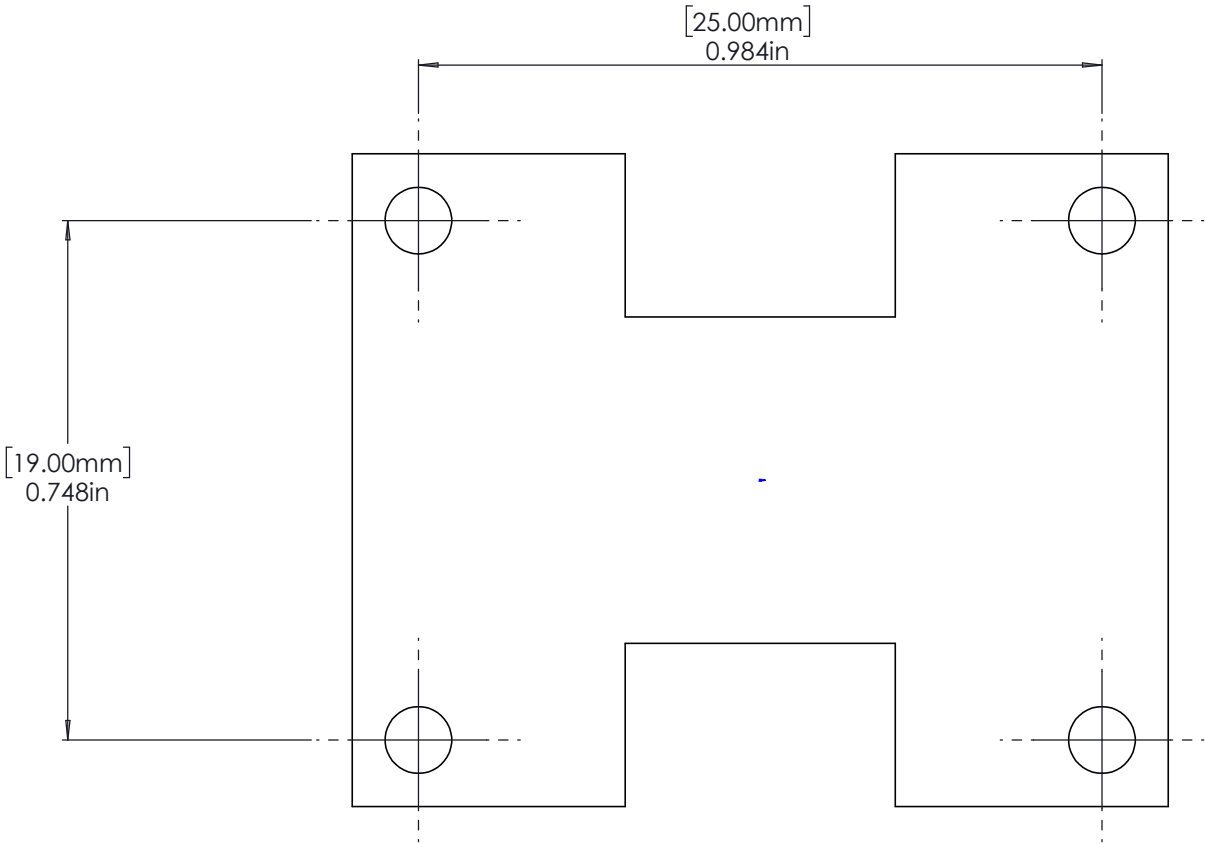

FUJINON ROCKER POT MOUNTING HOLE SPACING

NOTE 1. SOLID MODEL LOCATION:
\\atlas\ProjectLibrary\902001_4K_ROVCameraDevelopment\EngineeringDesignDocuments\MechanicalDesign\4K_CameraChassis\100221414-xx-A_x.SLDPRT

(c) MBARI 2020 MBARI provides the documentation and materials "as is", with no warranty, express or implied, as to title, non-infringement of third party rights, merchantability, or fitness for any particular purpose, or the performance or results which you may obtain from their use. You assume the entire risk associated with use.

Shop / Q.C.		BILL OF MATERIALS UNLESS OTHERWISE SPECIFIED TOLERANCES ARE:				APPROVALS		DATE
Inspector		1 PLACE DIM ±.116	2 PLACE DIM ±.050	3 PLACE DIM ±.025	ANGLE ±°	DRAWN MRC	XX/XX/20XX	
Shop Foreman		1. DIMENSIONS ARE IN INCHES. 2. DIMENSION LIMITS HELD AFTER PLATING. 3. REMOVE BURRS AND SHARP EDGES .015 MAX. 4. MACHINED FILLET RADI .015-.020. 5. MACHINED DIAMETERS ON A COMMON CENTERLINE CONCENTRIC WITHIN .005 6. PERPENDICULARITY & PARALLELISM OF MACHINED SURFACES .002 PER INCH MAX .012 INCHES FOR SINGLE SURFACE.				ENGINEER	MARK R. CHAFFEY	
Engineer							(831) 775-1708 chm@mbari.org	
NEXT ASSY Description	NEXT ASSY Number					PROJECT No.	902001	
APPLICATION		DO NOT SCALE DRAWING		WEIGHT		PROJECT Name	4K ROV CAMERA	
						SIZE C	DWG. NO. 100221414-XX-A-DWG	REV. A
						SCALE	CAD FILE:	SHEET 1 OF 1



MBARI
7700 Sandholdt Rd.
Moss Landing, CA 95039
PH: (831) 775-1700

**Monterey Bay Aquarium
Research Institute**