



Certifications & Ratings

- RoHS compliant

Application

The 608 Series LED Panel Mount Indicators are designed for a variety of applications such as.

- Main power indication
 - Remote power indication
 - Status indication
 - Maintenance and warning indication
 - Instrumentation
- ... and many more!

Dimensions

inches [mm]

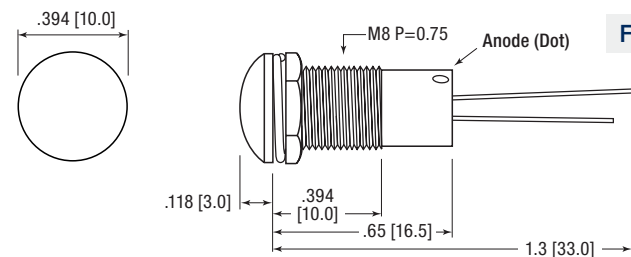


Figure 1

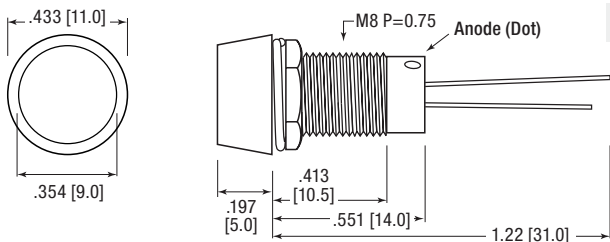


Figure 2

Figure 3

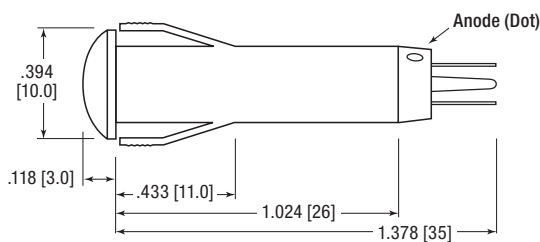


Fig 3 & 4
Mounting Hole


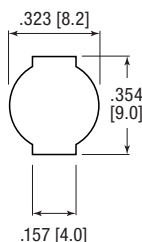


Figure 4

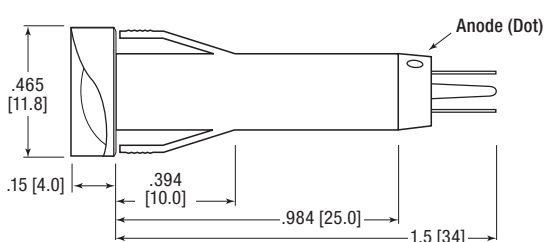

Mechanical Information

Mounting Hole Size: 0.323" (8.2 mm) (Fig. 1 & 2),
Snap-Fit see Fig. 3 & 4

Max Panel Thickness: See part numbers

Mounting Torque: 0.217 lbs/ft or 3 kg/cm (Fig. 1 & 2 only)

Specifications

Voltage Options: 2 VDC (resistor required)
6, 12 & 24 VDC (no resistor required)

Operating Temp: -25 °C to +85 °C (-13 °F to +185 °F)

Storage Temp: -25 °C to +85 °C (-13 °F to +185 °F)

Electrical Connection: Leads (Fig. 1 & 2),
Solder terminals (Fig. 3 & 4)

Housing: Polycarbonate

Terminals: Copper — Nickel Plated

Lock Washer: Iron — Nickel Plated

Nut: Brass — Nickel Plated

Ordering Information 608 Series

Part Number	Color	Voltage (V DC)	Current (mA)	Typical Intensity (mcd)	Lens Shape	Figure	Panel Thickness
-------------	-------	----------------	--------------	-------------------------	------------	--------	-----------------

Lock Washer & Nut

608-1131-110F	Red	2	15	25	Domed	1	0.236" (6 mm)
608-1231-110F	Green			30			
608-1331-110F	Yellow			15			
608-3131-110F	Red			25	Flat	2	
608-3231-110F	Green			30			
608-3331-110F	Yellow			15			

Snap-Fit

608-1132-220F	Red	6	15	75	Domed	3	0.197" (5 mm)
608-1232-220F	Green			140			
608-1332-220F	Yellow			120			
608-1132-230F	Red	12		75			
608-1232-230F	Green			140			
608-1332-230F	Yellow			120			
608-1132-240F	Red	24		75			
608-1232-240F	Green			140			
608-1332-240F	Yellow			120			
608-2132-220F	Red	6		75	Flat	4	
608-2232-220F	Green			130			
608-2332-220F	Yellow			115			
608-2132-230F	Red	12		75			
608-2232-230F	Green			130			
608-2332-230F	Yellow			115			
608-2132-240F	Red	24		75			
608-2232-240F	Green			130			
608-2332-240F	Yellow			115			

Mouser Electronics

Authorized Distributor

Click to View Pricing, Inventory, Delivery & Lifecycle Information:

Dialight:

<u>608-1232-240F</u>	<u>608-3231-110F</u>	<u>608-1132-230F</u>	<u>608-3331-110F</u>	<u>608-1132-220F</u>	<u>608-1331-110F</u>	<u>608-1231-110F</u>
<u>608-1232-220F</u>	<u>608-1232-230F</u>	<u>608-1131-110F</u>	<u>608-3131-110F</u>	<u>608-1332-220F</u>	<u>608-1332-230F</u>	<u>608-2132-230F</u>
<u>608-2232-230F</u>	<u>608-1332-240F</u>	<u>608-2132-240F</u>	<u>608-1132-240F</u>	<u>608-2232-240F</u>	<u>608-2332-220F</u>	<u>608-2332-240F</u>
<u>608-2132-220F</u>	<u>608-2232-220F</u>	<u>608-2332-230F</u>				