


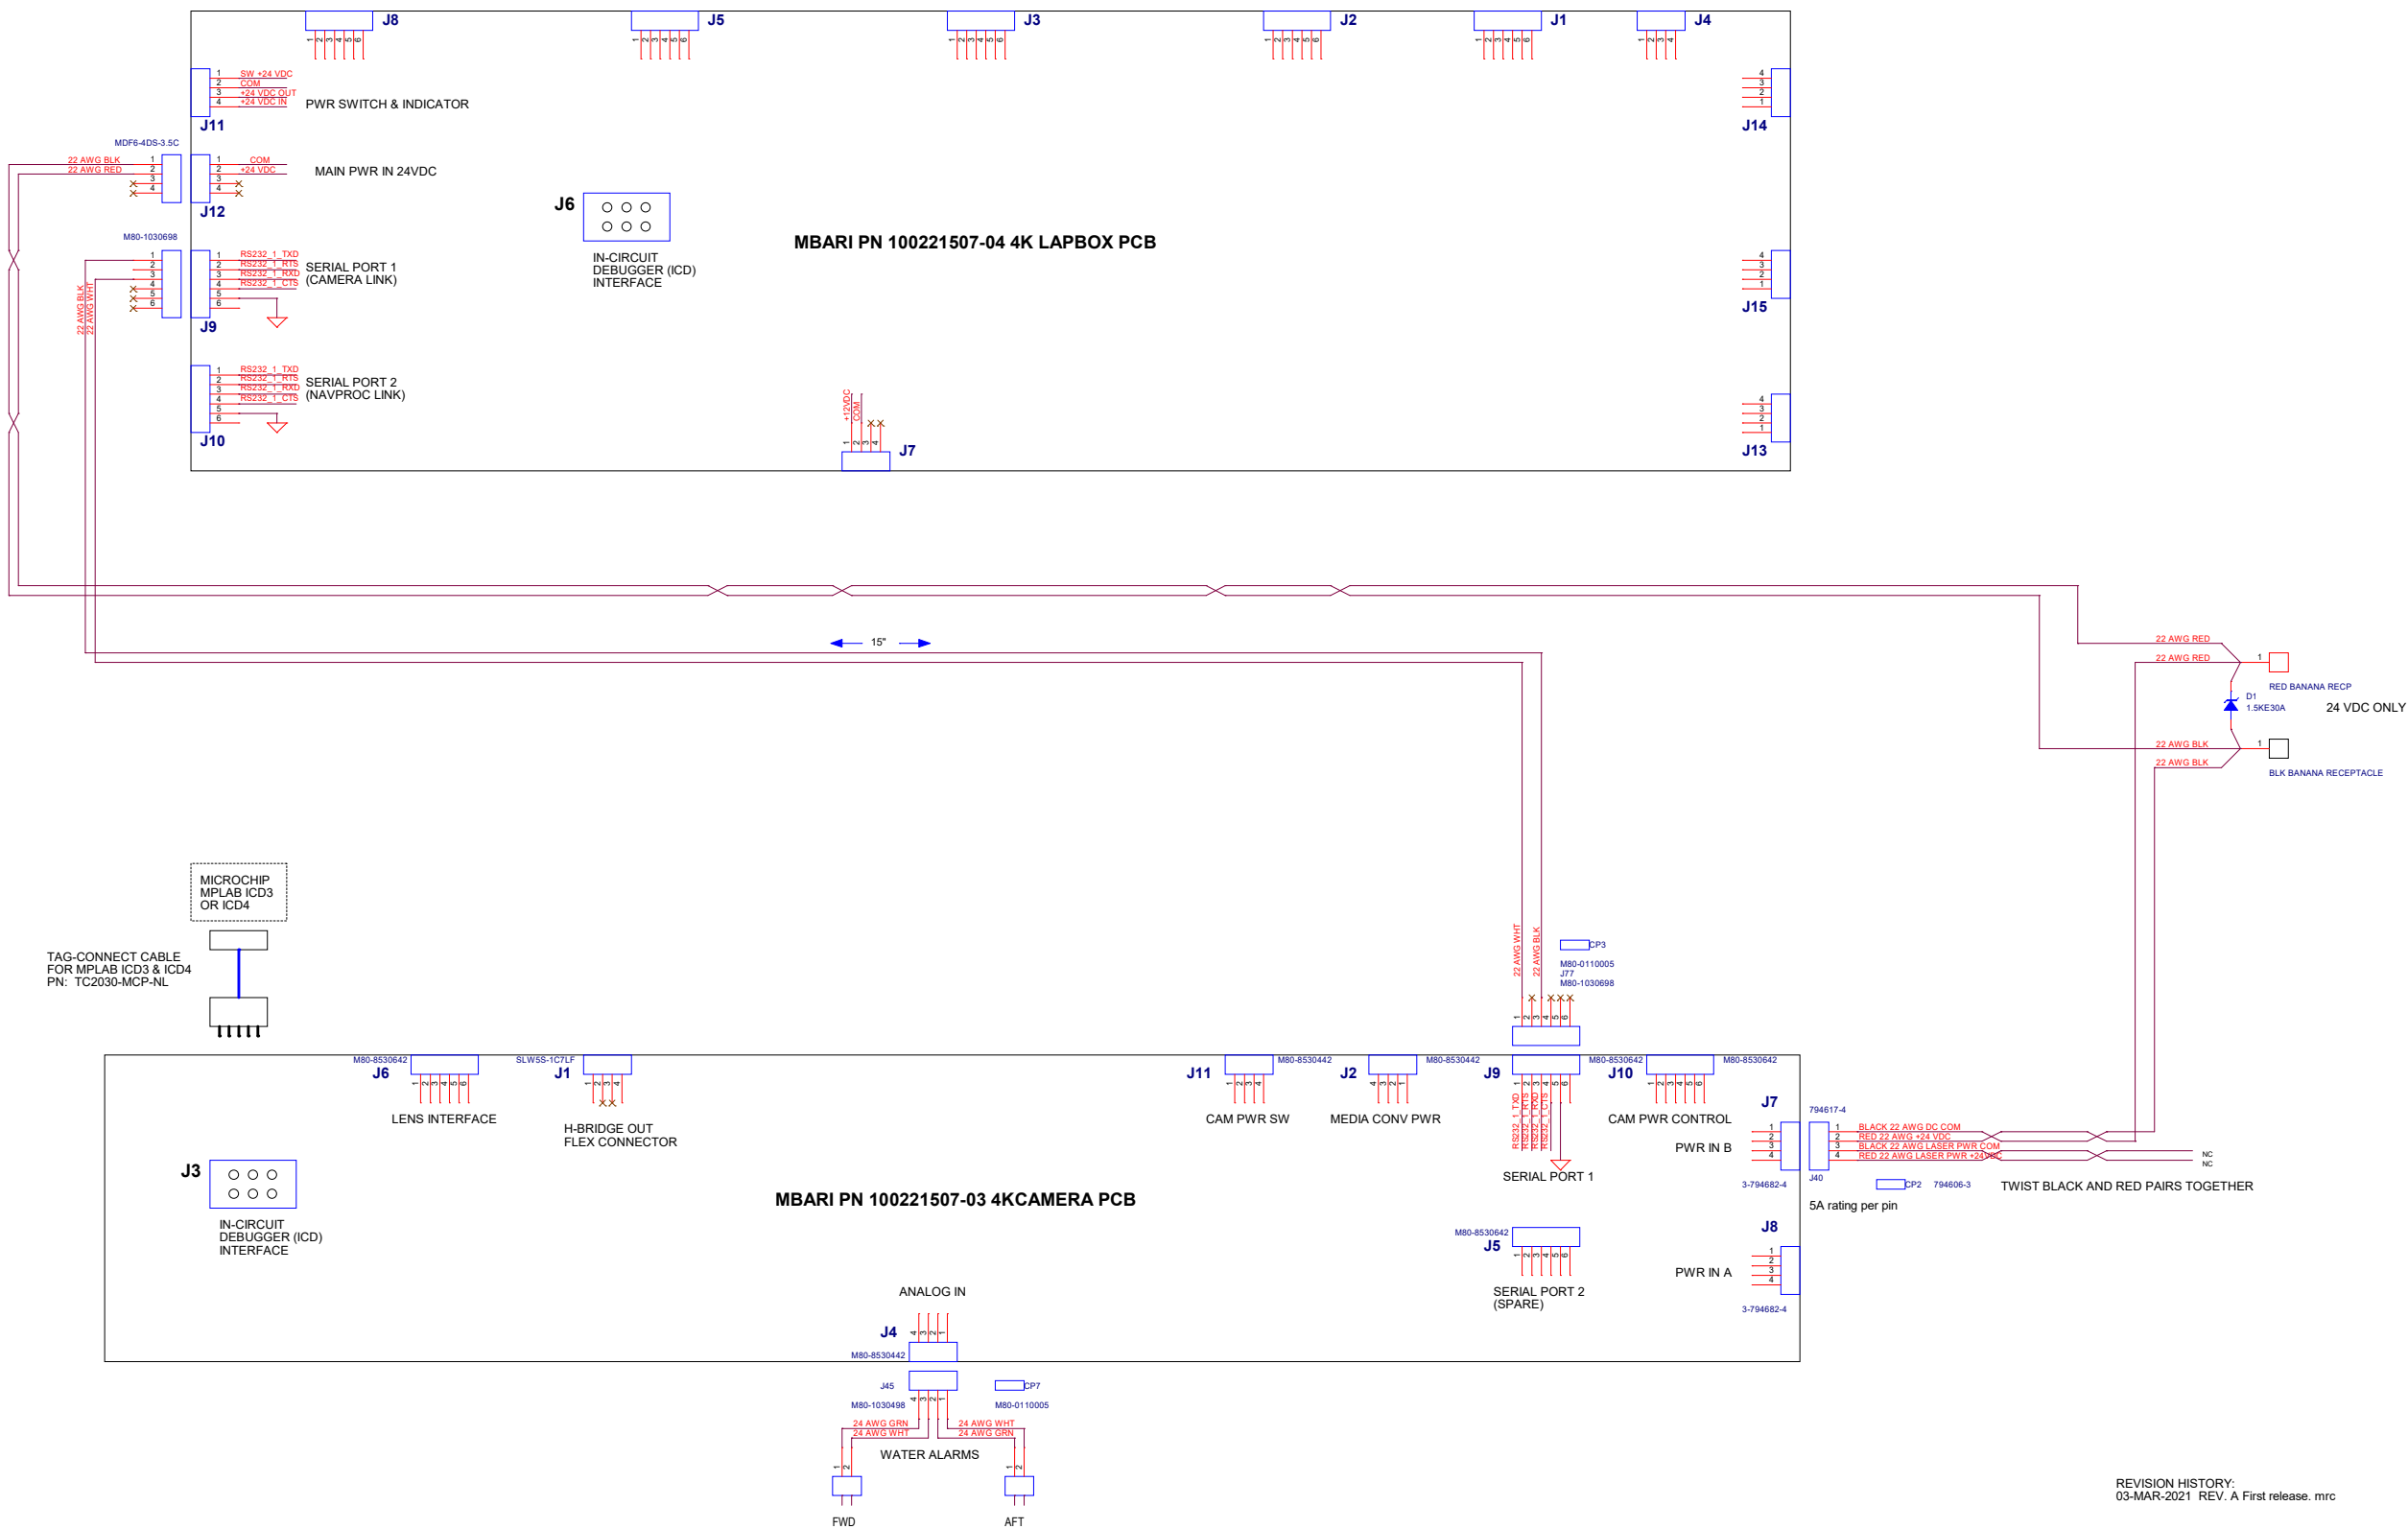

NOTE 1: WIRE CONTROLS TO LENGTH SHOWN IN DRAWING. EXAMPLE: 10"

REVISION HISTORY:
03-MAR-2021 REV. A First release. mrc

MONTEREY BAY AQUARIUM RESEARCH INSTITUTE
7700 SANDHOLDT ROAD
MOSS LANDING, CA 95039
PHONE (831) 775-1700 www.mbari.org
COPYRIGHT 2021 MBARI
MAY NOT BE COPIED WITHOUT PERMISSION

Title					
4K ROV CAMERA SOFTWARE TESTBED					
Size	Engineer: Mark Chaffey	Number	Rev		
D	EMAIL: chma@mbari.org (831) 775-1708	100221507-07-A-SCH	A		
Date	Monday, March 29, 2021	Filename	Sheet	1	of 1