




TEST CABLE #1

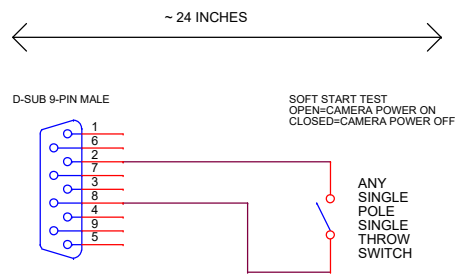


TEST CABLE #2

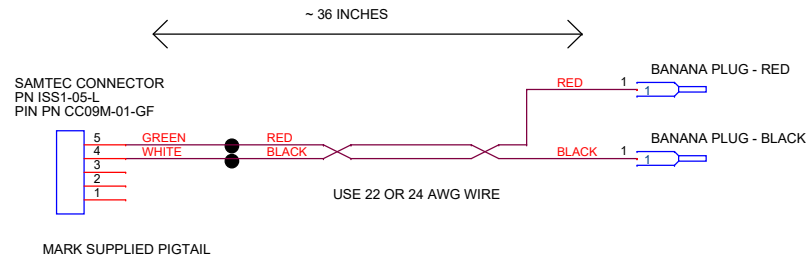


TEST CABLE #5

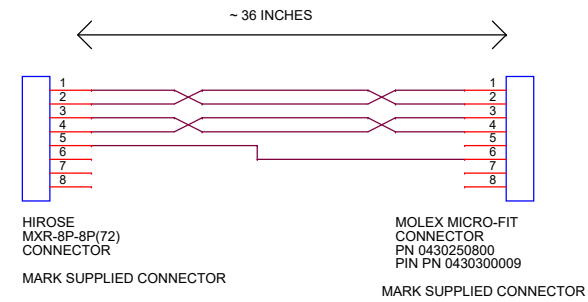


TEST CABLE #3

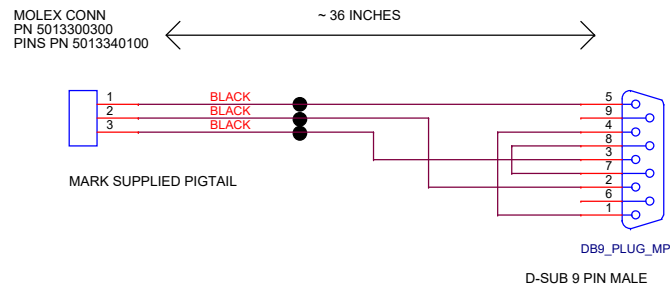

TEST CABLE #6

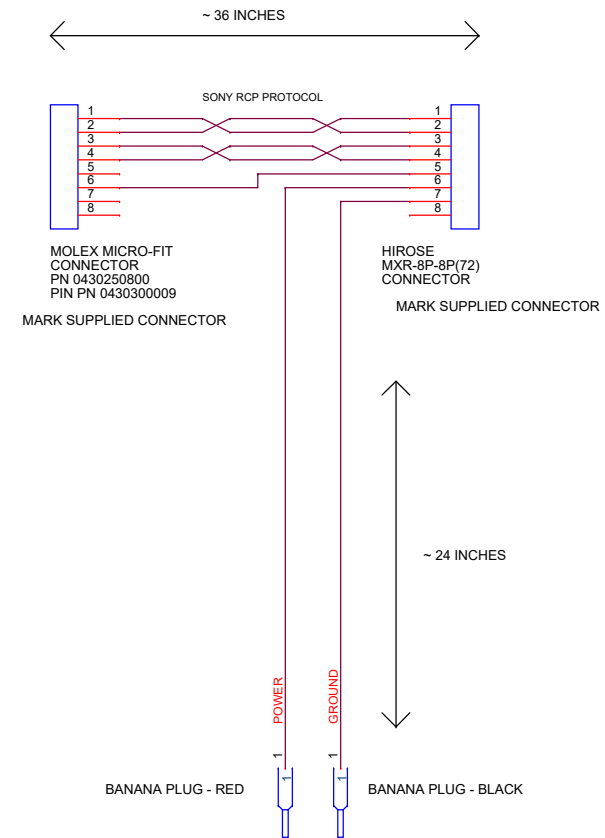

TEST CABLE #4 X2

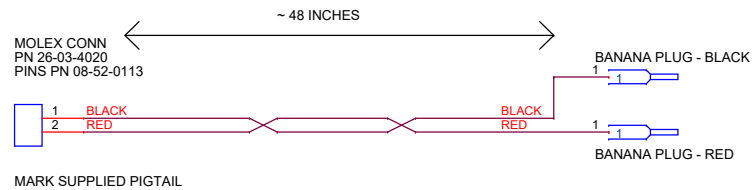

MARK CHAFFEY
(831) 236-5191 (CELL)
CHMA@MBARI.ORG

PROJECT # 902001

REVISION HISTORY:
14-AUG-2020 REV. A First edit. mrc

MONTEREY BAY AQUARIUM RESEARCH INSTITUTE 7700 SANDHOLDT ROAD MOSS LANDING, CA 95039 PHONE (831) 775-1700 www.mbari.org COPYRIGHT © 2019 MBARI MAY NOT BE COPIED WITHOUT PERMISSION					
Title TEST CABLES					
Size	Engineer: Mark Chaffey EMAIL: chma@mbari.org	Number 100221391-03-B-ASM	Rev B		
Date: Friday, August 21, 2020	Filename NA	Sheet 1 of 1			