

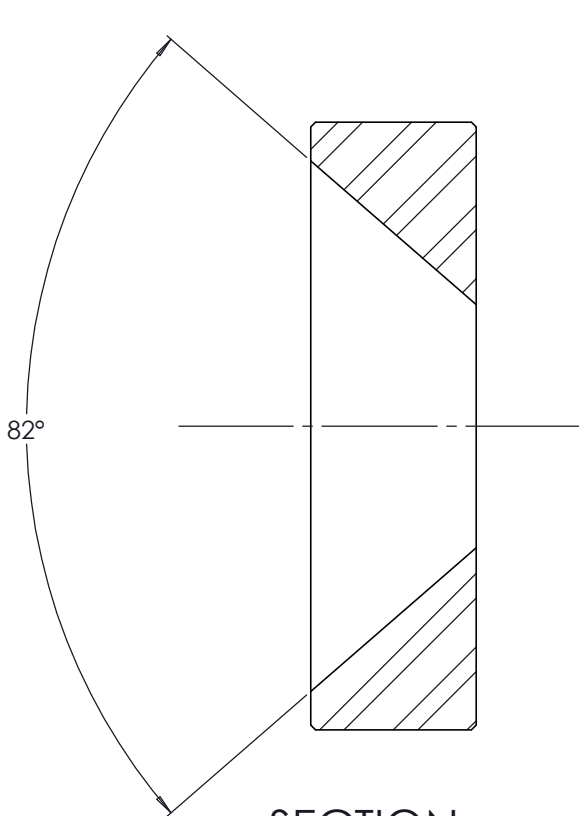
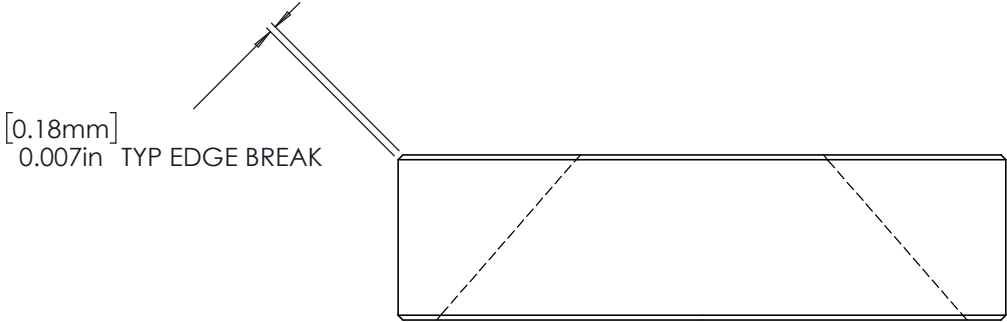


THE INFORMATION CONTAINED IN THIS DRAWING IS THE SOLE PROPERTY OF MBARI ANY REPRODUCTION IN PART OR WHOLE WITHOUT THE WRITTEN PERMISSION OF MBARI IS PROHIBITED.

REVISIONS			
REV.	DESCRIPTION	DATE	APPROVED
B	XX	XX/XX/202X	
C	XX	XX/XX/202X	

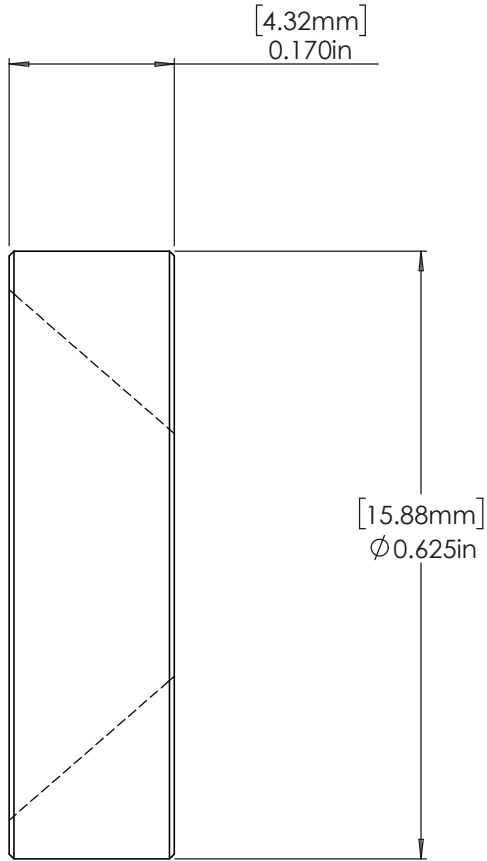

SECTION A-A
SCALE 7 : 1

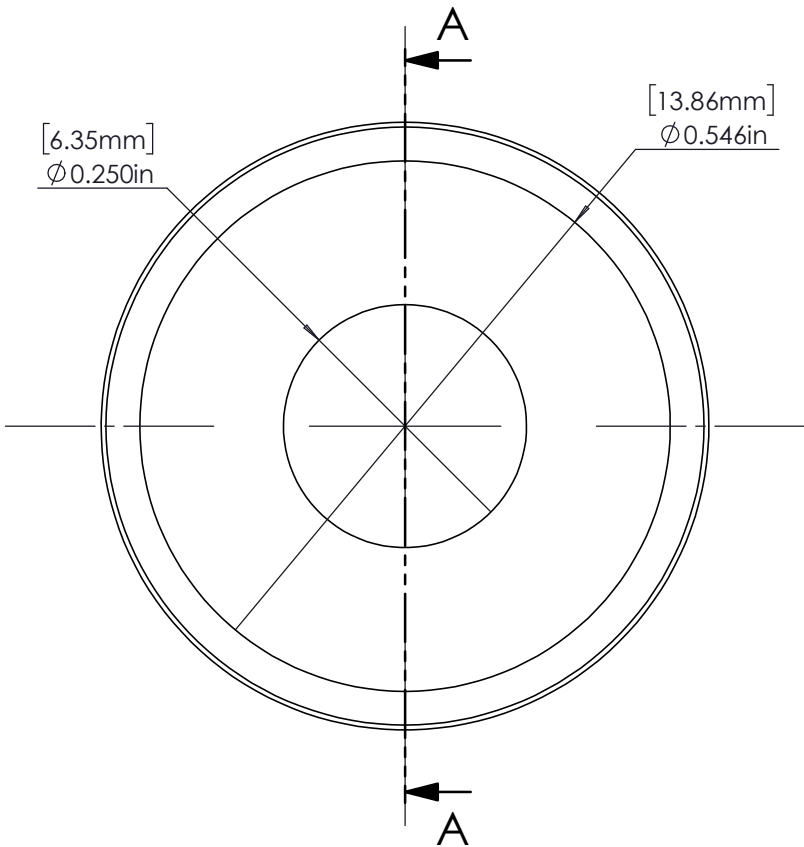

NOTE 1. SOLID MODEL LOCATION:
\\atlas\ProjectLibrary\902001_4K_ROVCameraDevelopment\EngineeringDesignDocuments\MechanicalDesign\4K_CameraChassis\100221414-57-A_ClampWasher.SLDPRT

NOTE 2. MATERIAL: 1045 CARBON STEEL

(c) MBARI 2021 MBARI provides the documentation and materials "as is", with no warranty, express or implied, as to title, non-infringement of third party rights, merchantability, or fitness for any particular purpose, or the performance or results which you may obtain from their use. You assume the entire risk associated with use.

Shop / Q.C.		BILL OF MATERIALS UNLESS OTHERWISE SPECIFIED TOLERANCES ARE:				APPROVALS		DATE
Inspector		1 PLACE DIM ±.1%	2 PLACE DIM ±.050	3 PLACE DIM ±.005	ANGLE ±°	DRAWN MRC		01/05/2021
Shop Foreman		1. DIMENSIONS ARE IN INCHES. 2. DIMENSION LIMITS HELD AFTER PLATING. 3. REMOVE BURRS AND SHARP EDGES .015 MAX. 4. MACHINED FILLET RADI .015-.020. 5. MACHINED DIAMETERS ON A COMMON CENTERLINE CONCENTRIC WITHIN .005 6. PERPENDICULARITY & PARALLELISM OF MACHINED SURFACES .002 PER INCH MAX .012 INCHES FOR SINGLE SURFACE.				ENGINEER		
Engineer						MARK R. CHAFFEY		
						(831) 775-1708 mrcha@mbari.org		
NEXT ASSY Description	NEXT ASSY Number					PROJECT No.	902001	
						PROJECT Name	4K ROV CAMERA	
APPLICATION		DO NOT SCALE DRAWING				WEIGHT		
						SIZE C	DWG. NO.	100221414-57-A-DWG
						SCALE	CAD FILE:	REV. A
						SHEET 1 OF 1		

**MBARI**
Monterey Bay Aquarium
Research Institute

MBARI
7700 Sandholdt Rd.
Moss Landing, CA 95039
PH: (831) 775-1700

4K CAMERA CLAMP WASHER