

THE INFORMATION CONTAINED IN THIS DRAWING IS THE SOLE PROPERTY OF MBARI ANY REPRODUCTION IN PART OR WHOLE WITHOUT THE WRITTEN PERMISSION OF MBARI IS PROHIBITED.

REVISIONS			
REV.	DESCRIPTION	DATE	APPROVED
B	XX	XX/XX/202X	
C	XX	XX/XX/202X	

F



E

D


C

B

A

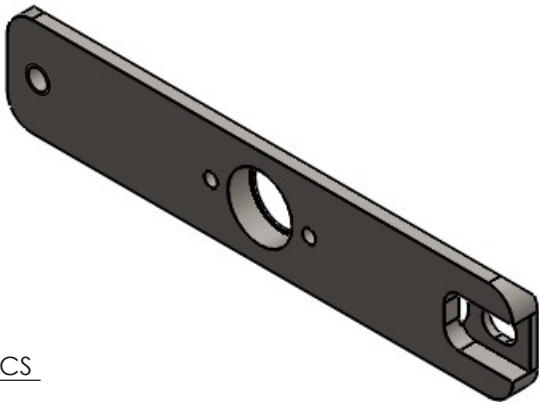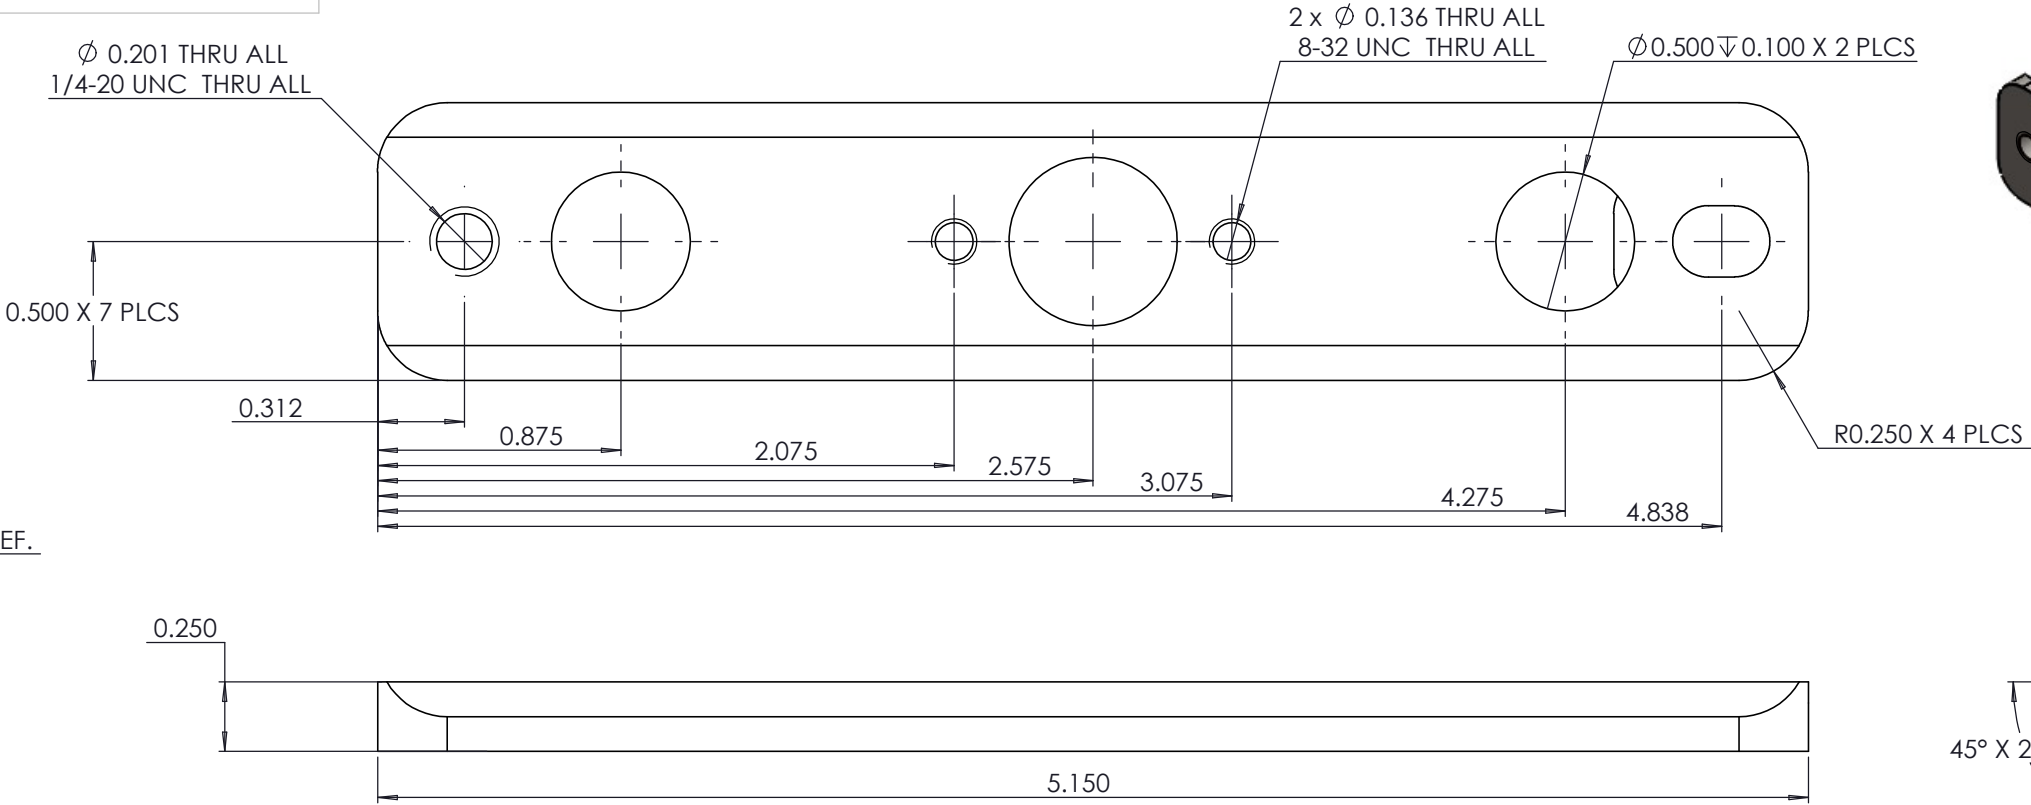

DETAIL C
SCALE 4 : 1

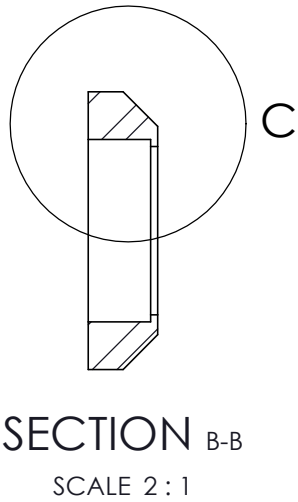

NOTE 1. SOLID MODEL LOCATION:
\\atlas\ProjectLibrary\902001_4K_ROVCameraDevelopment\EngineeringDesignDocuments\MechanicalDesign\4K_CameraChassis\100221414-59-A_RearPinPlate.SLDprt

NOTE 2. MATERIAL: 1045 CARBON STEEL

(c) MBARI 2020 MBARI provides the documentation and materials "as is", with no warranty, express or implied, as to title, non-infringement of third party rights, merchantability, or fitness for any particular purpose, or the performance or results which you may obtain from their use. You assume the entire risk associated with use.

Shop / Q.C.		BILL OF MATERIALS UNLESS OTHERWISE SPECIFIED TOLERANCES ARE:				APPROVALS		DATE	
Inspector		1 PLACE DIM ±0.10	2 PLACE DIM ±0.05	3 PLACE DIM ±0.025	ANGLE ±1°	DRAWN MRC		01/05/2021	
Shop Foreman		1. DIMENSIONS ARE IN INCHES. 2. DIMENSION LIMITS HELD AFTER PLATING. 3. REMOVE BURRS AND SHARP EDGES. (0.15 MAX.) 4. MACHINED FILLET RADIUS (0.15-0.00). 5. MACHINED DIAMETERS ON A COMMON CENTERLINE CONCENTRIC WITHIN .005. 6. PERPENDICULARITY & PARALLELISM OF MACHINED SURFACES .002 PER INCH. MAX. 0.12 INCHES FOR SINGLE SURFACE.				ENGINEER			
Engineer						MARK R. CHAFFEY			
NEXT ASSY Description	NEXT ASSY Number					(831) 775-1708 c3ma@mbari.org			
APPLICATION						PROJECT No.	902001		
		DO NOT SCALE DRAWING				PROJECT Name	4K ROV CAMERA		
						WEIGHT			
						SIZE C	DWG. NO.	100221414-59-A-DWG	REV. A
						SCALE	CAD FILE:		SHEET 1 OF 1

