


THE INFORMATION CONTAINED IN THIS DRAWING IS THE SOLE PROPERTY OF MBARI ANY REPRODUCTION IN PART OR WHOLE WITHOUT THE WRITTEN PERMISSION OF MBARI IS PROHIBITED.

REVISIONS			
REV.	DESCRIPTION	DATE	APPROVED
B	XX	XX/XX/202X	
C	XX	XX/XX/202X	

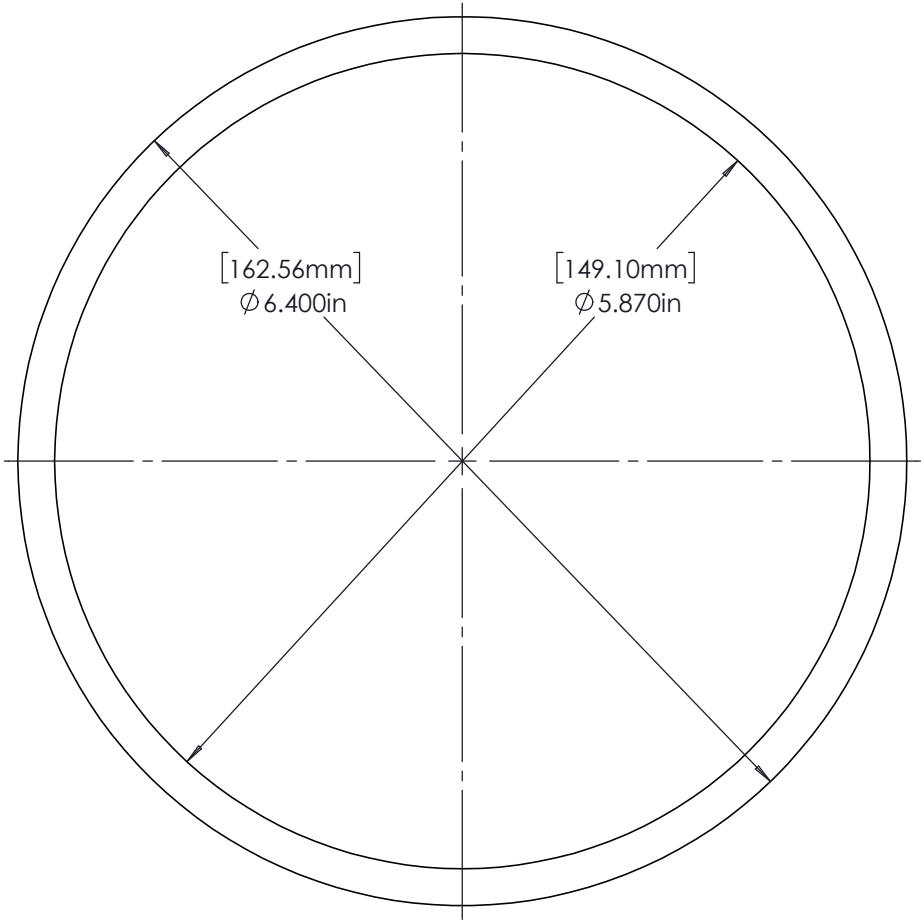

NOTE 1. SOLID MODEL LOCATION:
\\atlas\ProjectLibrary\902001_4K_ROVCameraDevelopment\EngineeringDesignDocuments\MechanicalDesign\4K_CameraChassis\100221414-64-A_ConeShim_0.005.SLDPRT

NOTE 2. MATERIAL 316 SST. RAW MATERIAL SHIM STOCK MCMASTER-CARR PN 9548K341 OR EQUIVALENT.

NOTE 3. WATER JET OK.

(c) MBARI 2020 MBARI provides the documentation and materials "as is", with no warranty, express or implied, as to title, non-infringement of third party rights, merchantability, or fitness for any particular purpose, or the performance or results which you may obtain from their use. You assume the entire risk associated with use.

Shop / Q.C.		BILL OF MATERIALS UNLESS OTHERWISE SPECIFIED TOLERANCES ARE:				APPROVALS		DATE	
Inspector		1 PLACE DIM ±.016	2 PLACE DIM ±.005	3 PLACE DIM ±.005	ANGLE ±°	DRAWN MRC		12/31/2020	
Shop Foreman		1. DIMENSIONS ARE IN INCHES. 2. DIMENSION LIMITS HELD AFTER PLATING. 3. REMOVE BURRS AND SHARP EDGES .015 MAX. 4. MACHINED FILLET RADIUS .015-.020. 5. MACHINED DIAMETERS ON A COMMON CENTERLINE CONCENTRIC WITHIN .005 6. PERPENDICULARITY & PARALLELISM OF MACHINED SURFACES .002 PER INCH MAX .012 INCHES FOR SINGLE SURFACE.				ENGINEER			
Engineer						MARK R. CHAFFEY			
NEXT ASSY Description	NEXT ASSY Number					(831) 775-1708 c3rma@mbari.org			
APPLICATION		DO NOT SCALE DRAWING		WEIGHT		PROJECT No.	902001	4K CAMERA 0.005 CONE SHIM	
						PROJECT Name	4K ROV CAMERA	SIZE C	DWG. NO. 100221414-64-A-DWG
						SCALE	CAD FILE:	REV. A	SHEET 1 OF 1

