

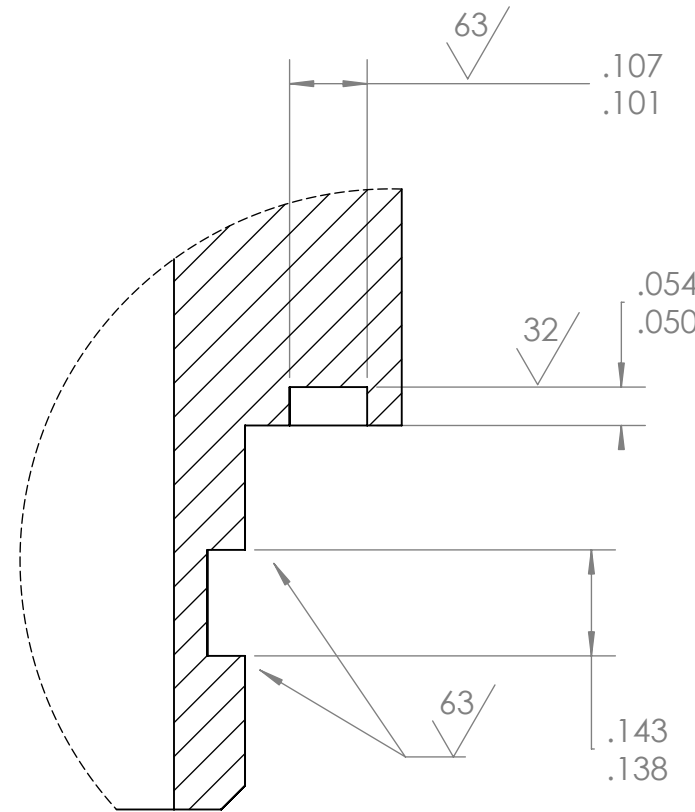
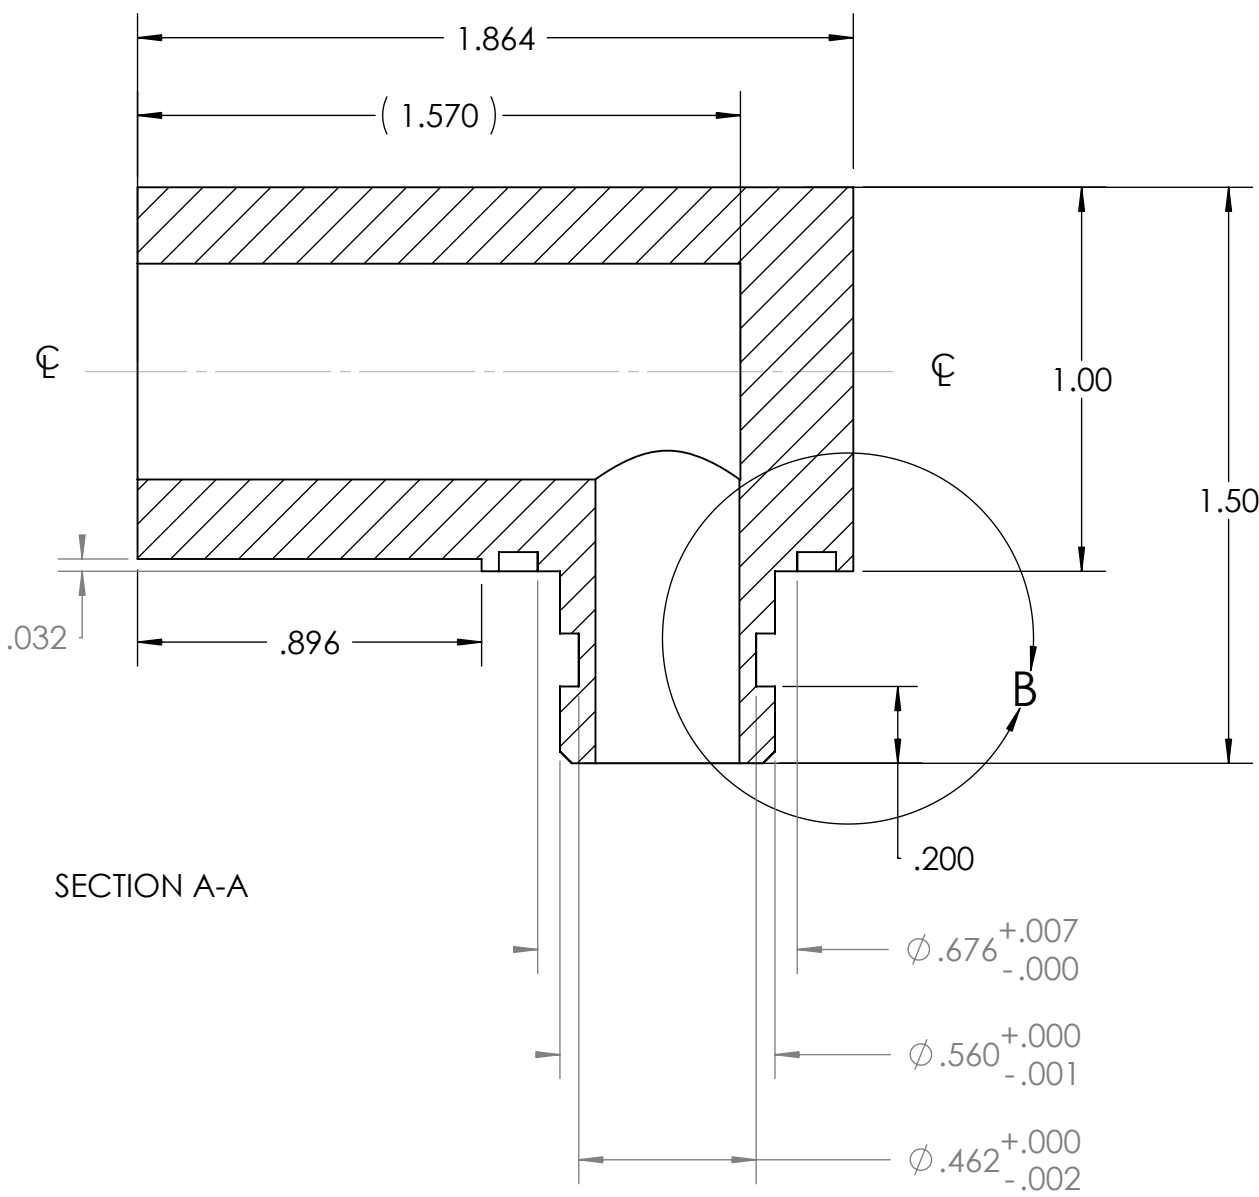
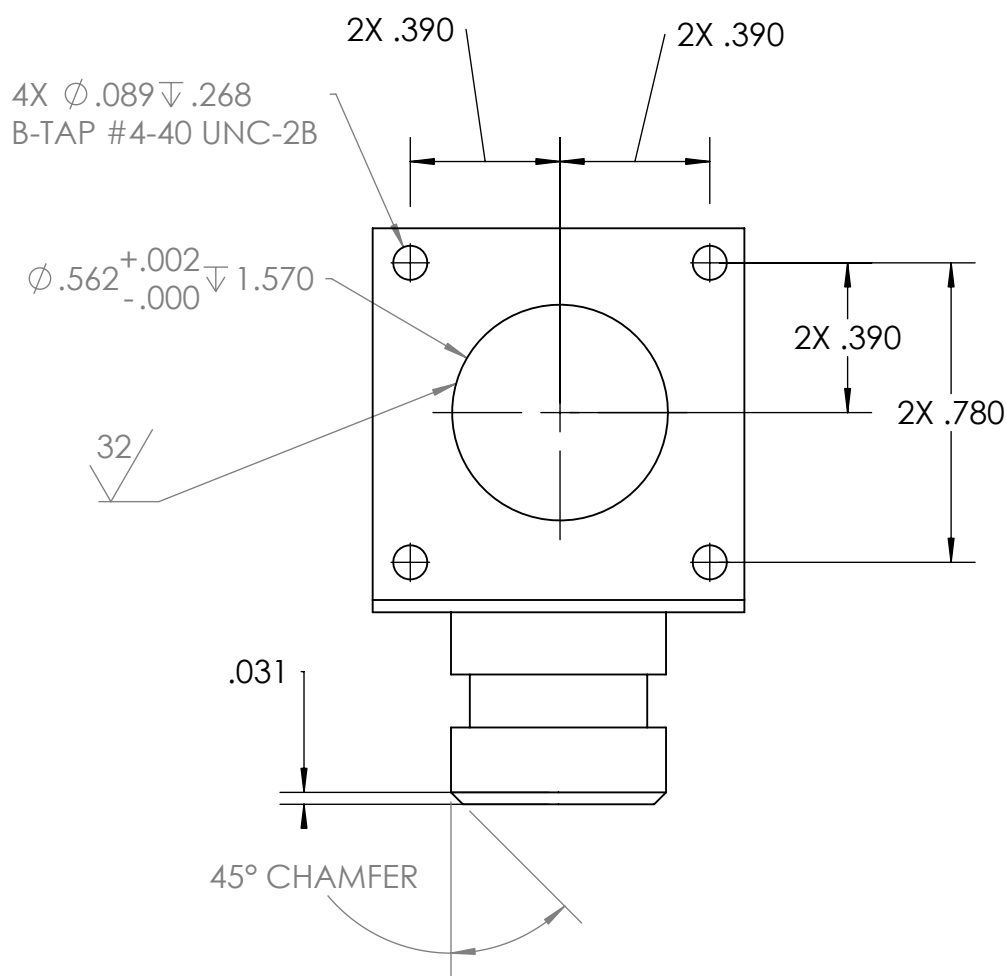
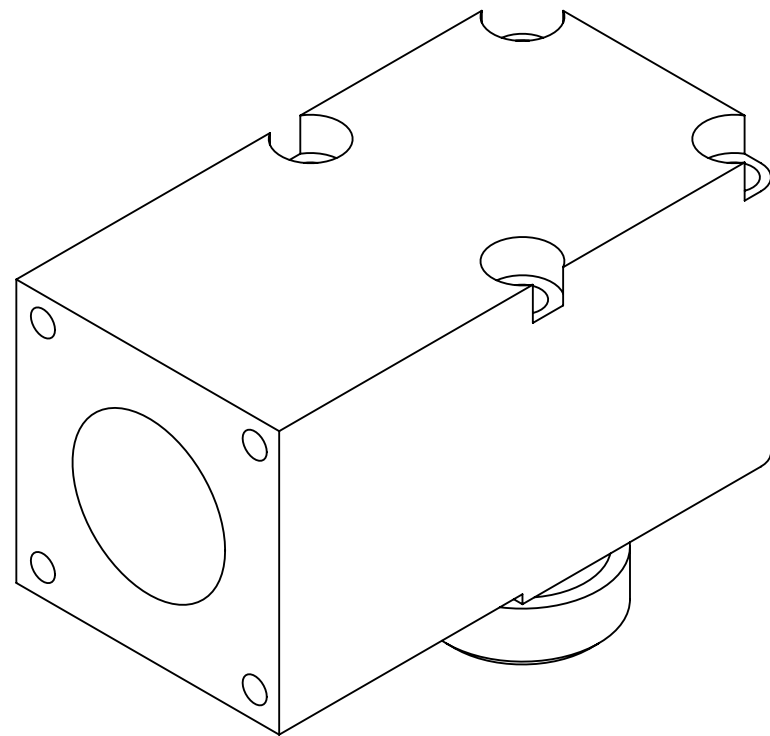


THE INFORMATION CONTAINED IN THIS DRAWING IS THE SOLE PROPERTY OF MBARI ANY REPRODUCTION IN PART OR WHOLE WITHOUT THE WRITTEN LPERMISSION OF MBARI PROHIBITED

REV.		REVISIONS DESCRIPTION	DATE	APPROVED
A		INITIAL RELEASE	9/20/99	J.E.
		CHG O.A. LENGTH BY .430	9/24/99	J.E.

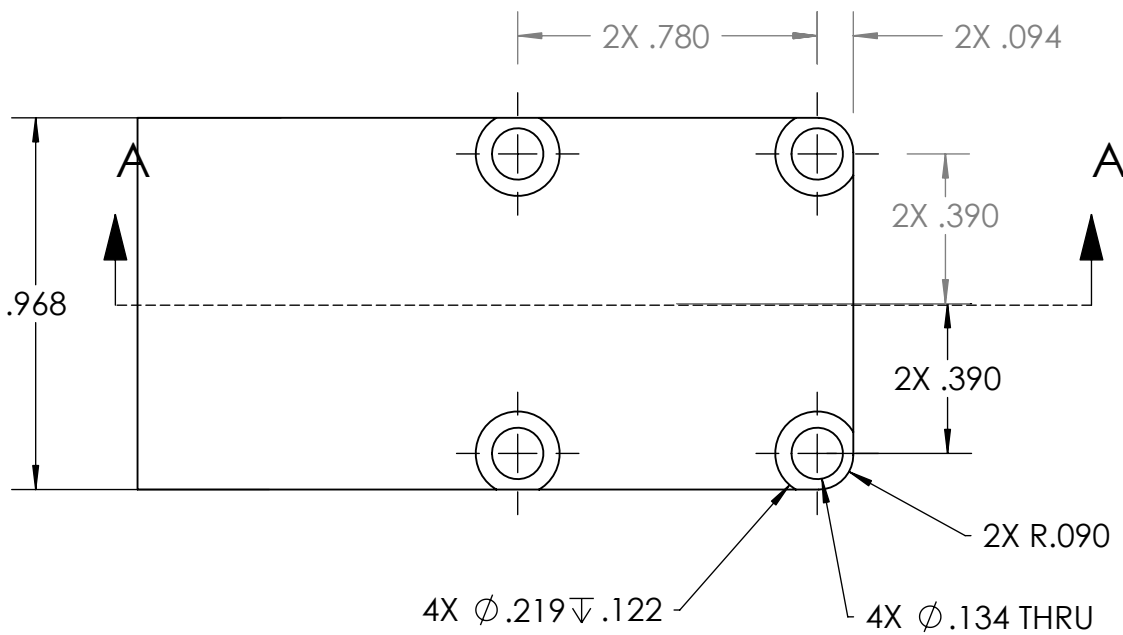

DETAIL B
O-RING #2-013, #2-017
SCALE 4 : 1

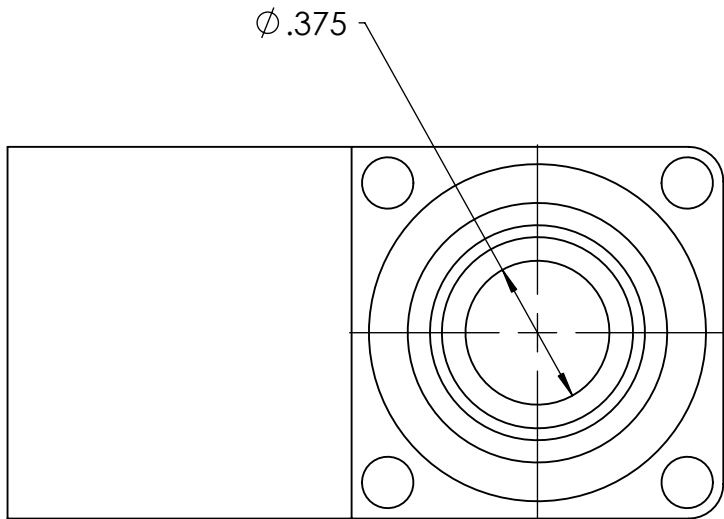

NOTES: (CONT. FROM TITLE BLOCK)

1	1		SQR. BAR	6AL-4V TITANIUM
ITEM NO.	QTY	PART No.	DESCRIPTION	MATERIAL SPECIFICATION
BILL OF MATERIALS				
UNLESS OTHERWISE SPECIFIED TOLERANCES ARE:			APPROVALS	DATE
1. PLACE DIM. ±.175	2. PLACE DIM. ±.005	3. PLACE DIM. ±.005	4. ANGLE ±1°	
1. DIMENSIONS ARE IN INCHES.			DRAWN	9/20/99
2. DIMENSION UNITS HELD AFTER PLATING.			ENGINEER	9/20/99
3. REMOVE BURRS AND SHARP EDGES .015 MAX.			CHECKED	
4. MACHINED FILLET RADIUS .015 .030.			PROJECT No.	302001.99.008
5. MACHINED DIAMETERS ON A COMMON CENTERLINE CONCENTRIC WITHIN .005			PROJECT Name	HDTV
6. PERPENDICULARITY & PARALLELISM OF MACHINED SURFACES .002 PER INCH; MAX .012 INCHES FOR SINGLE SURFACE.			WEIGHT	
DO NOT SCALE DRAWING			SCALE NONE	CAD FILE: SHEET 1 OF 1

Monterey Bay Aquarium Research Institute
MBARI
7700 Sandholdt Rd.
Moss Landing, CA 95039
PH: (831) 775-1700



HDTV
ANGLED CONN. ADAPTOR
SIZE DWG. NO. 100674.DWG
REV. A