


4K ROV CAMERA HOUSING WIRING

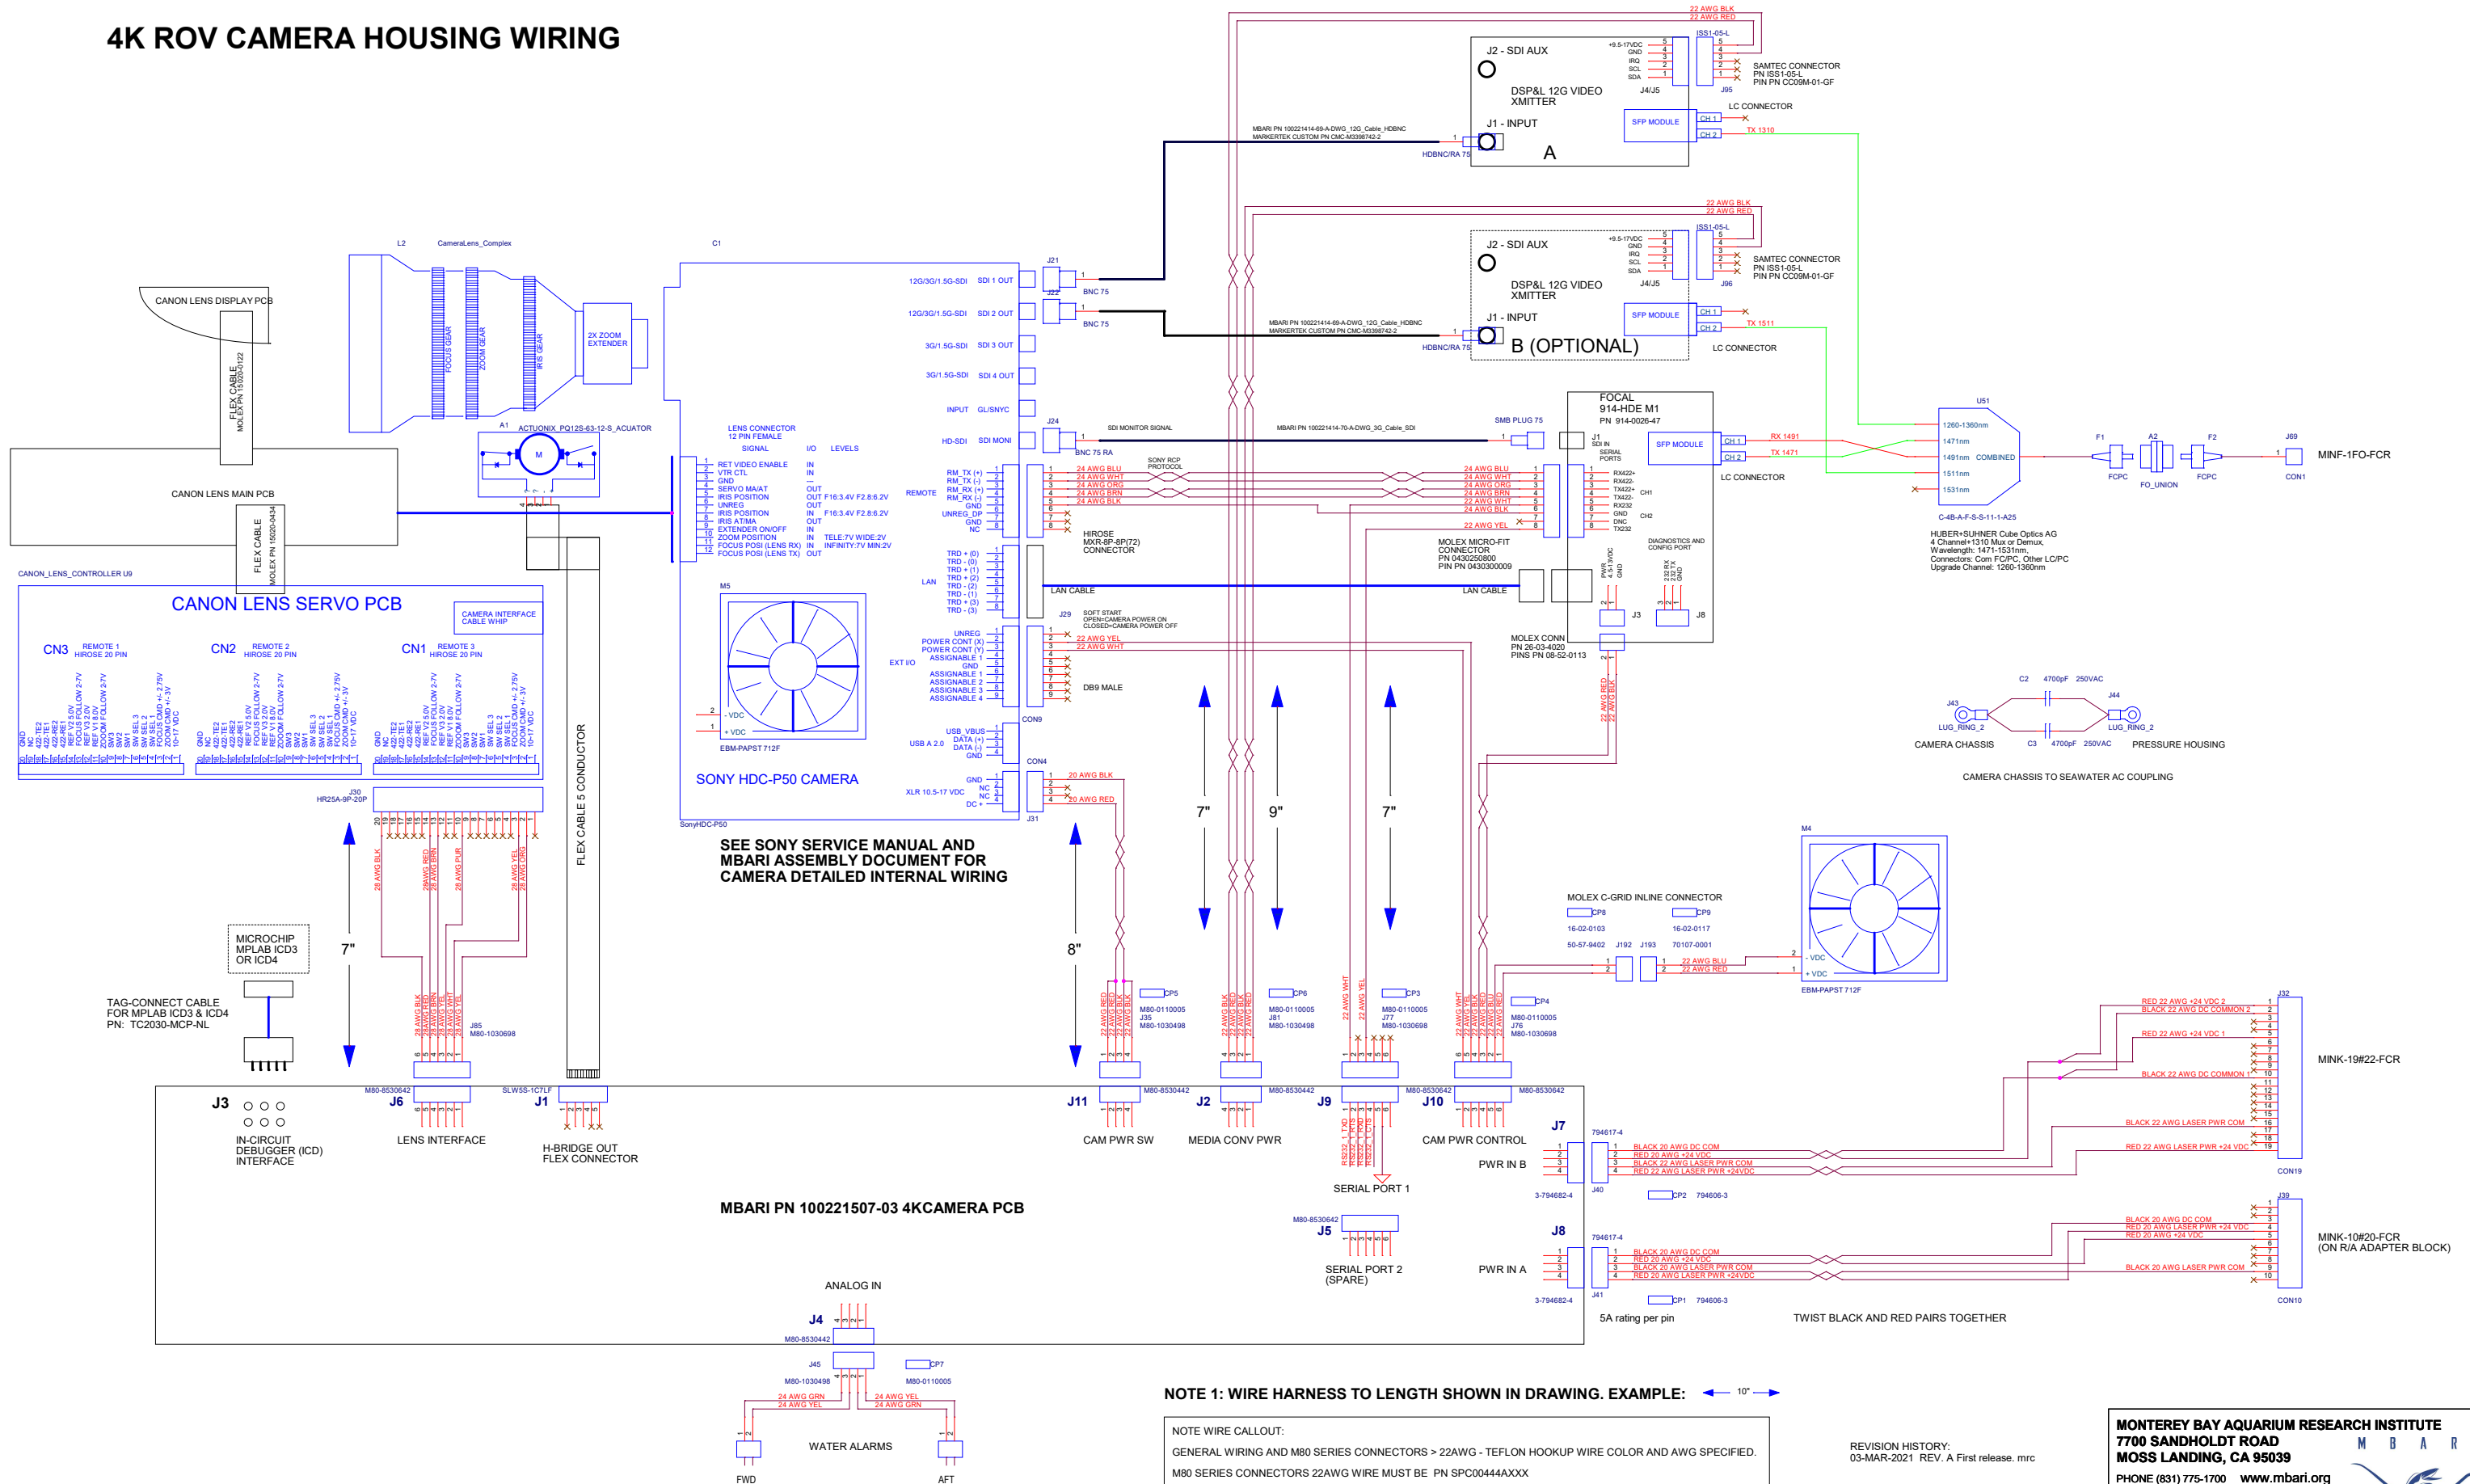

NOTE 1: WIRE HARNESS TO LENGTH SHOWN IN DRAWING. EXAMPLE:  10"

NOTE WIRE CALLOUT:

GENERAL WIRING AND M80 SERIES CONNECTORS > 22AWG - TEFLON HOOKUP WIRE COLOR AND AWG SPECIFIED.

M80 SERIES CONNECTORS 22AWG WIRE MUST BE PN SPC00444AXXX

XXX COLOR CODES ARE:

- 001 - RED
- 002 - BLACK
- 003 - WHITE
- 006 - YELLOW

REVISION HISTORY:
03-MAR-2021 REV. A First release. mrc

MONTEREY BAY AQUARIUM RESEARCH INSTITUTE 7700 SANDHOLDING CA 95039 MOSS LANDING, CA ROAD33							
PHONE (831) 775-1700 www.mbari.org COPYRIGHT ©2021 MBARI MAY NOT BE COPIED WITHOUT PERMISSION							
Title							
4K ROV CAMERA INTERNAL WIRING							
Size	Engineer: Mark Chaffey EMAIL: chm@mbari.org			Number 100221507-01-A-SCH		Rev	
D	(831) 775-1708					A	
Date	Tuesday, December 07, 2021	Filename	<Filename>		Sheet 1	of 1	