
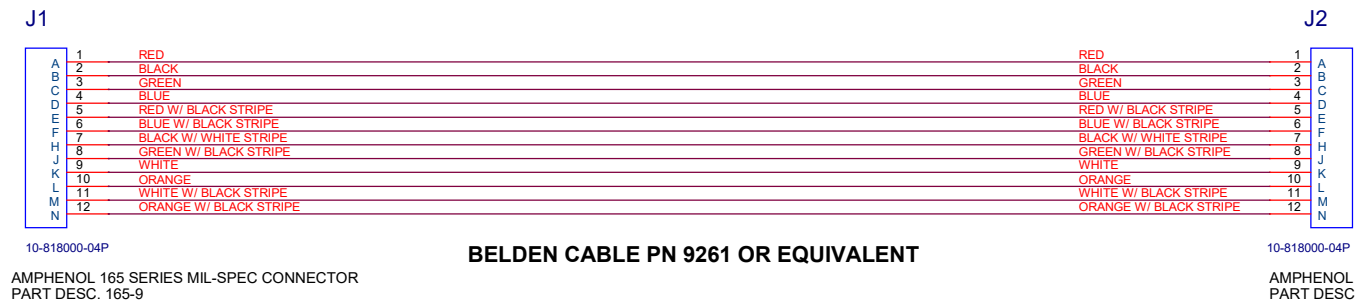


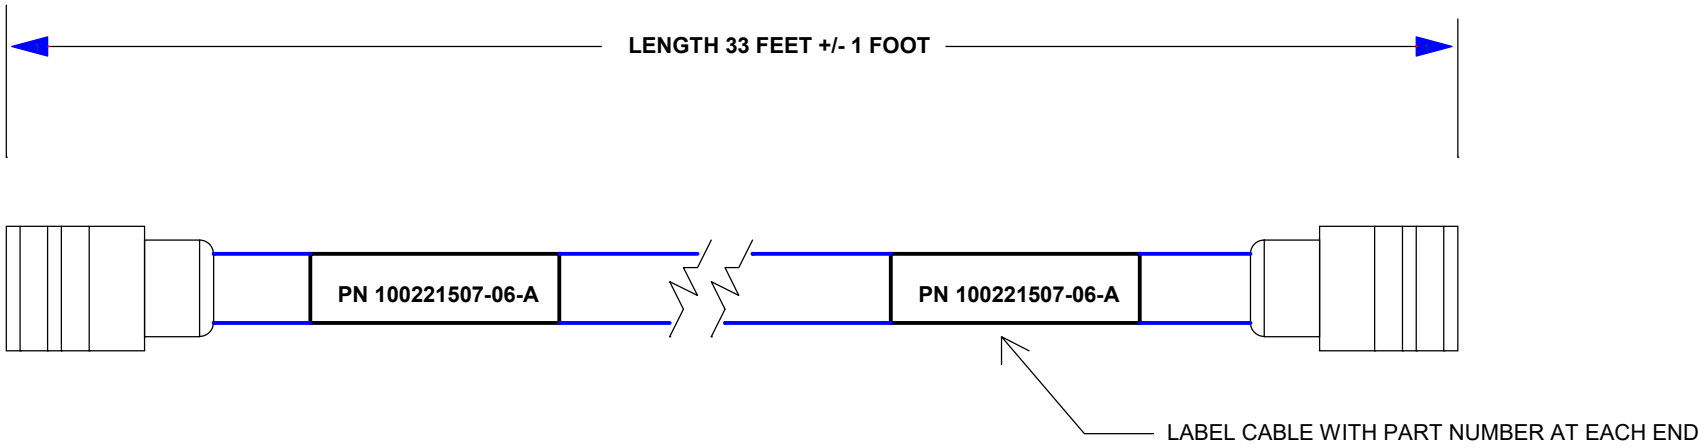

PROJECT # 902001

MONTEREY BAY AQUARIUM RESEARCH INSTITUTE

7700 SANDHOLDT ROAD

MOSS LANDING, CA 95039

PHONE (831) 775-1700 www.mbari.org

COPYRIGHT 2021 MBARI

MAY NOT BE COPIED WITHOUT PERMISSION

M B A R I



Title

4K ROV CAMERA LAPBOX CABLE

Size	Engineer: Mark Chaffey EMAIL: chma@mbari.org (831) 775-1708	Number	100221507-06-A-SCH	Rev	A
Date:	Tuesday, April 20, 2021	Filename	NA	Sheet	1 of 1