

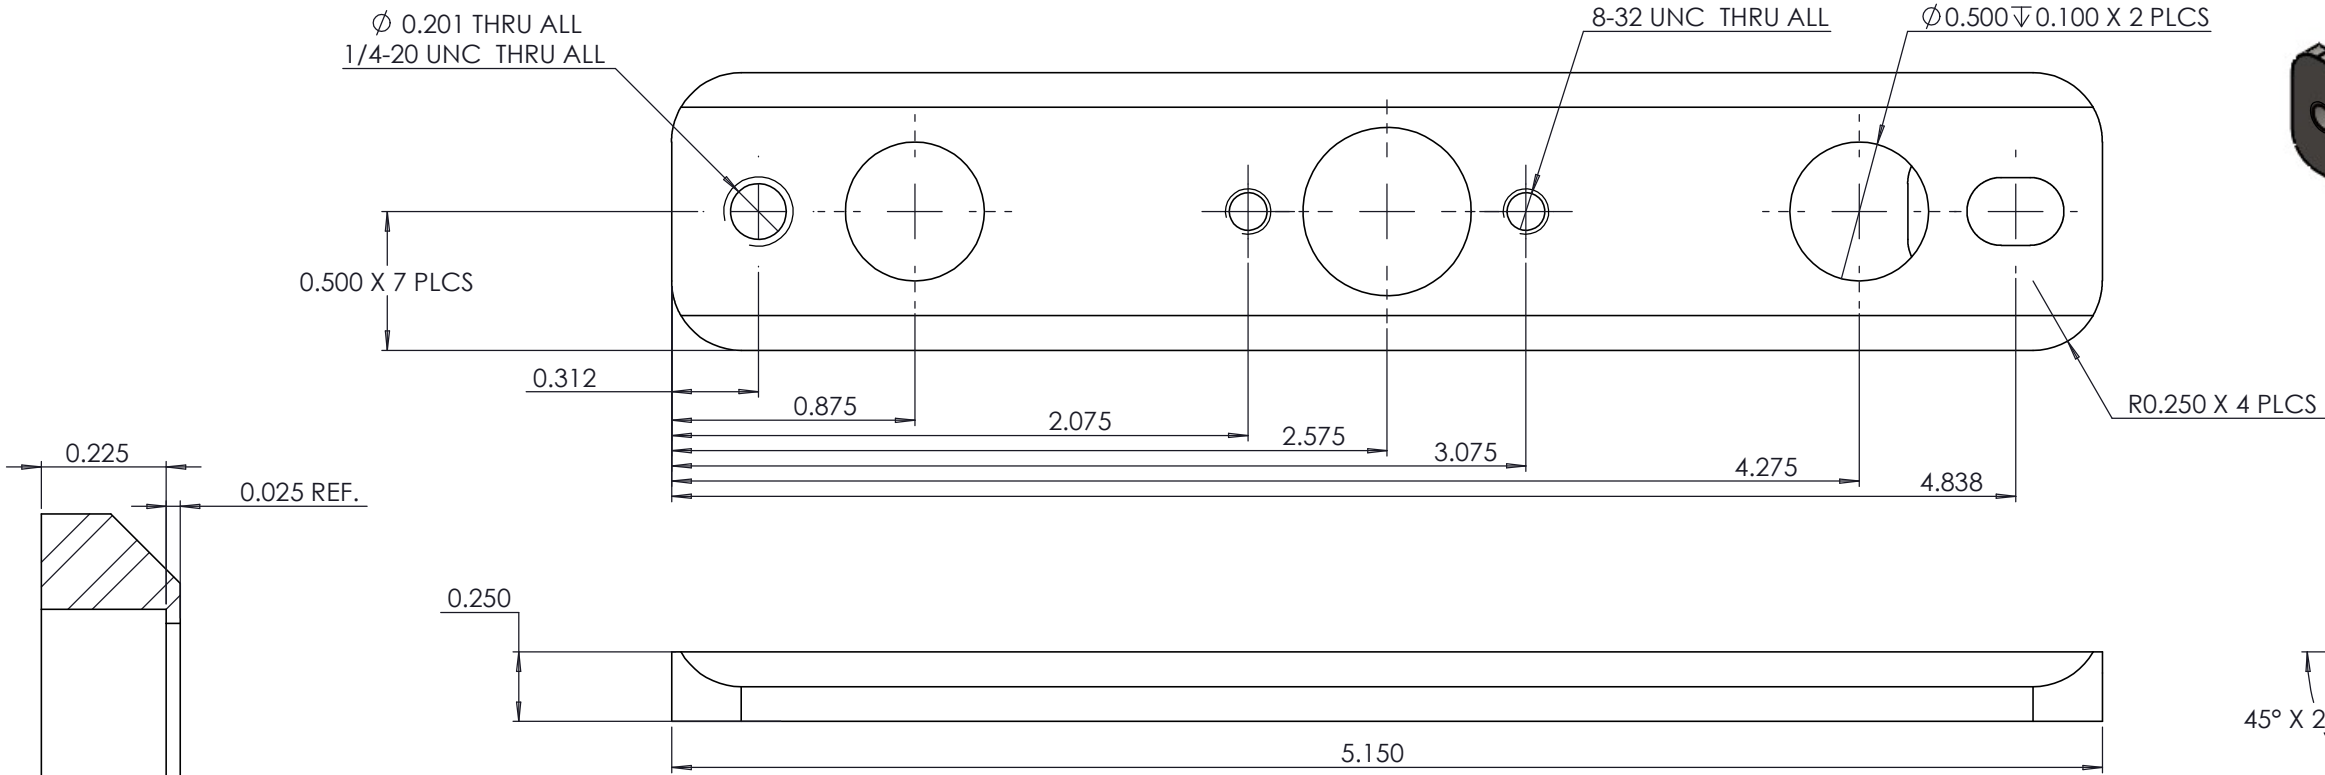
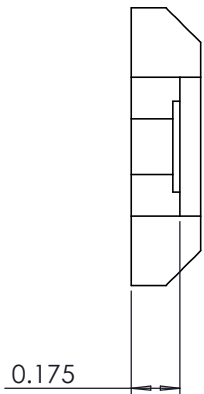
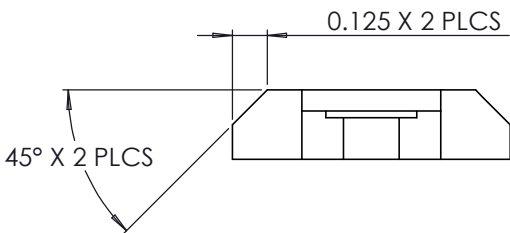



REVISIONS			
REV.	DESCRIPTION	DATE	APPROVED
B	SLOT NARROWED FOR BETTER SCREW SUPPORT	06/04/2021	
C	XX	XX/XX/202X	

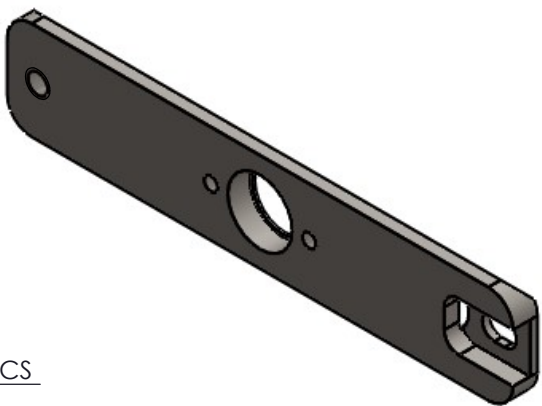

DETAIL c
SCALE 4:1

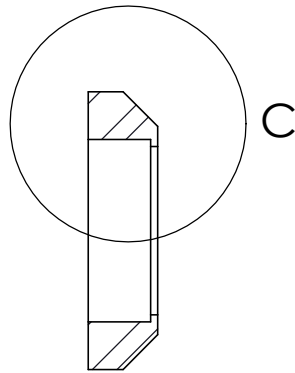

SECTION B-B
SCALE 2 : 1

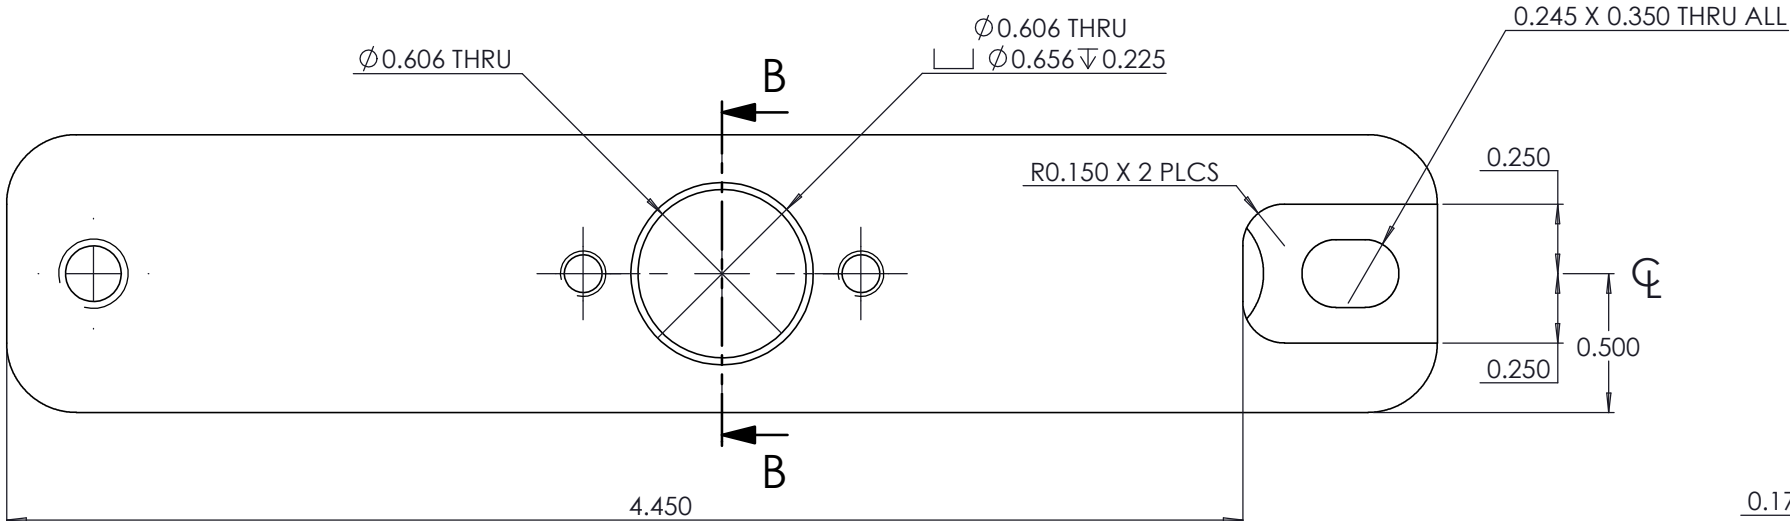

NOTE 1. SOLID MODEL LOCATION:
\\atlas\ProjectLibrary\902001_4K_ROVCameraDevelopment\EngineeringDesignDocuments\MechanicalDesign\4K_CameraChassis\100221414-59-B_RearPinPlate.SLDPRT

NOTE 2. MATERIAL: 1045 CARBON STEEL

Shop / Q.C.		BILL OF MATERIALS UNLESS OTHERWISE SPECIFIED TOLERANCES ARE:				APPROVALS		DATE		MBARI Monterey Bay Aquarium Research Institute MBARI 7700 Sandholdt Rd. Moss Landing, CA 95039 PH: (831) 775-1700					
Inspector		1 PLACE DIM ±.1/16	2 PLACE DIM ±.005	3 PLACE DIM ±.005	ANGLE ±.1°	DRAWN MRC	01/05/2021								
Shop Foreman		1. DIMENSIONS ARE IN INCHES. 2. DIMENSION LIMITS HELD AFTER PLATING.				ENGINEER	MARK R. CHAFFEY								
Engineer		3. REMOVE BURRS AND SHARPENED EDGES .015 MAX. 4. MACHINED FILLET RADIUS .030.				(831) 775-1708 CHAFFEY@MBARI.org									
NEXT ASSY Description	NEXT ASSY Number	5. MACHINED DIMETERS ON A COMMON CENTERLINE CONCENTRIC WITH .005 6. PERPENDICULARITY & PARALLELISM OF MACHINED SURFACES .002 PER INCH MAX .012 INCHES FOR SINGLE SURFACE.				PROJECT NO.		902001						4K CAMERA REAR PIN PLATE	
						PROJECT Name		SIZE C		DWG. NO.		100221414-59-B-DWG		REV. B	
APPLICATION		DO NOT SCALE DRAWING				WEIGHT		SCALE		CAD FILE:				SHEET 1 OF 1	

(c) MBARI 2020 MBARI provides the documentation and materials "as is", with no warranty, express or implied, as to title, non-infringement of third party rights, merchantability, or fitness for any particular purpose, or the performance or results which you may obtain from their use. You assume the entire risk associated with use.

