


4K ROV CAMERA HOUSING WIRING

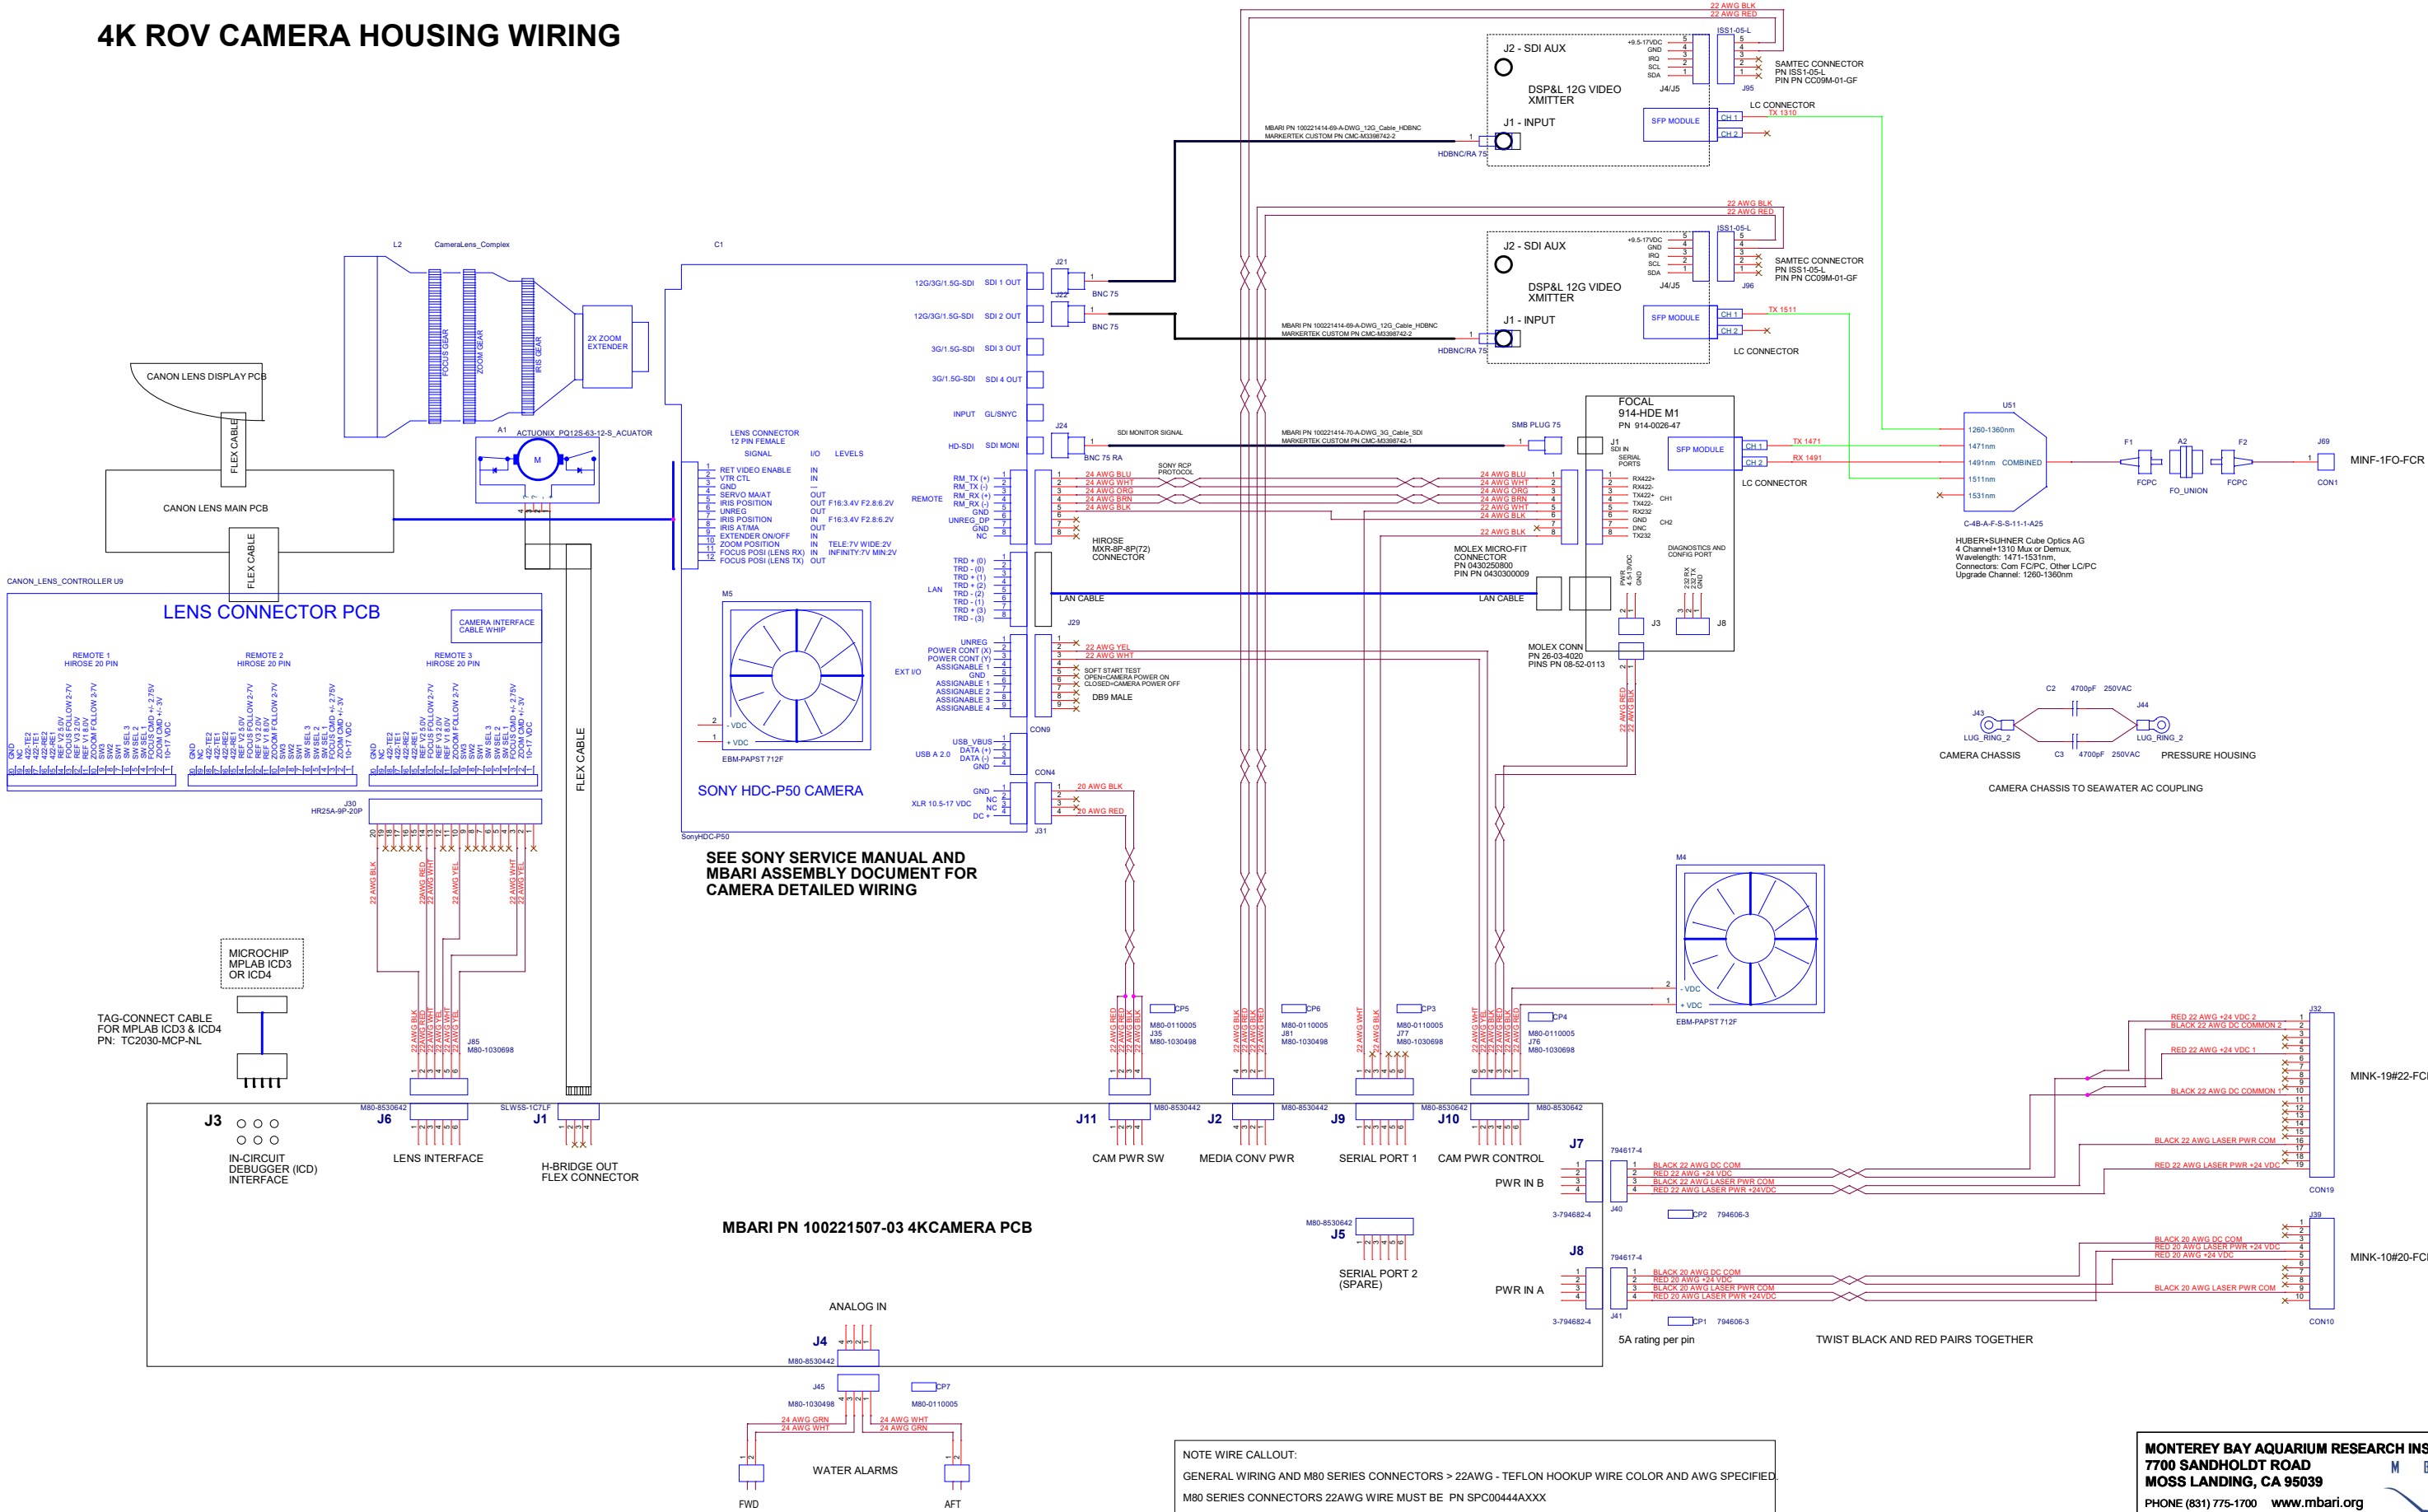

NOTE WIRE CALLOUT:
GENERAL WIRING AND M80 SERIES CONNECTORS > 22AWG - TEFLON HOOKUP WIRE COLOR AND AWG SPECIFIED.
M80 SERIES CONNECTORS 22AWG WIRE MUST BE PN SPC00444AXXX
XXX COLOR CODES ARE:
001 - RED
002 - BLACK
003 - WHITE
006 - YELLOW

MONTEREY BAY AQUARIUM RESEARCH INSTITUTE
7700 SANDHOLDT ROAD
MOSS LANDING, CA 95039

PHONE (831) 775-1700 www.mbari.org
COPYRIGHT 2021 MBARI
MAY NOT BE COPIED WITHOUT PERMISSION



Title 4K ROV CAMERA HOUSING WIRING

Size	Engineer: Mark Chaffey	Number: 100221507-01-A-SCH	Rev: A
D	EMAIL: chma@mbari.org (831) 775-1708	Filename	Sheet 2 of 3
	Date: Wednesday, February 03, 2021		