


REAR PANEL

FRONT PANEL

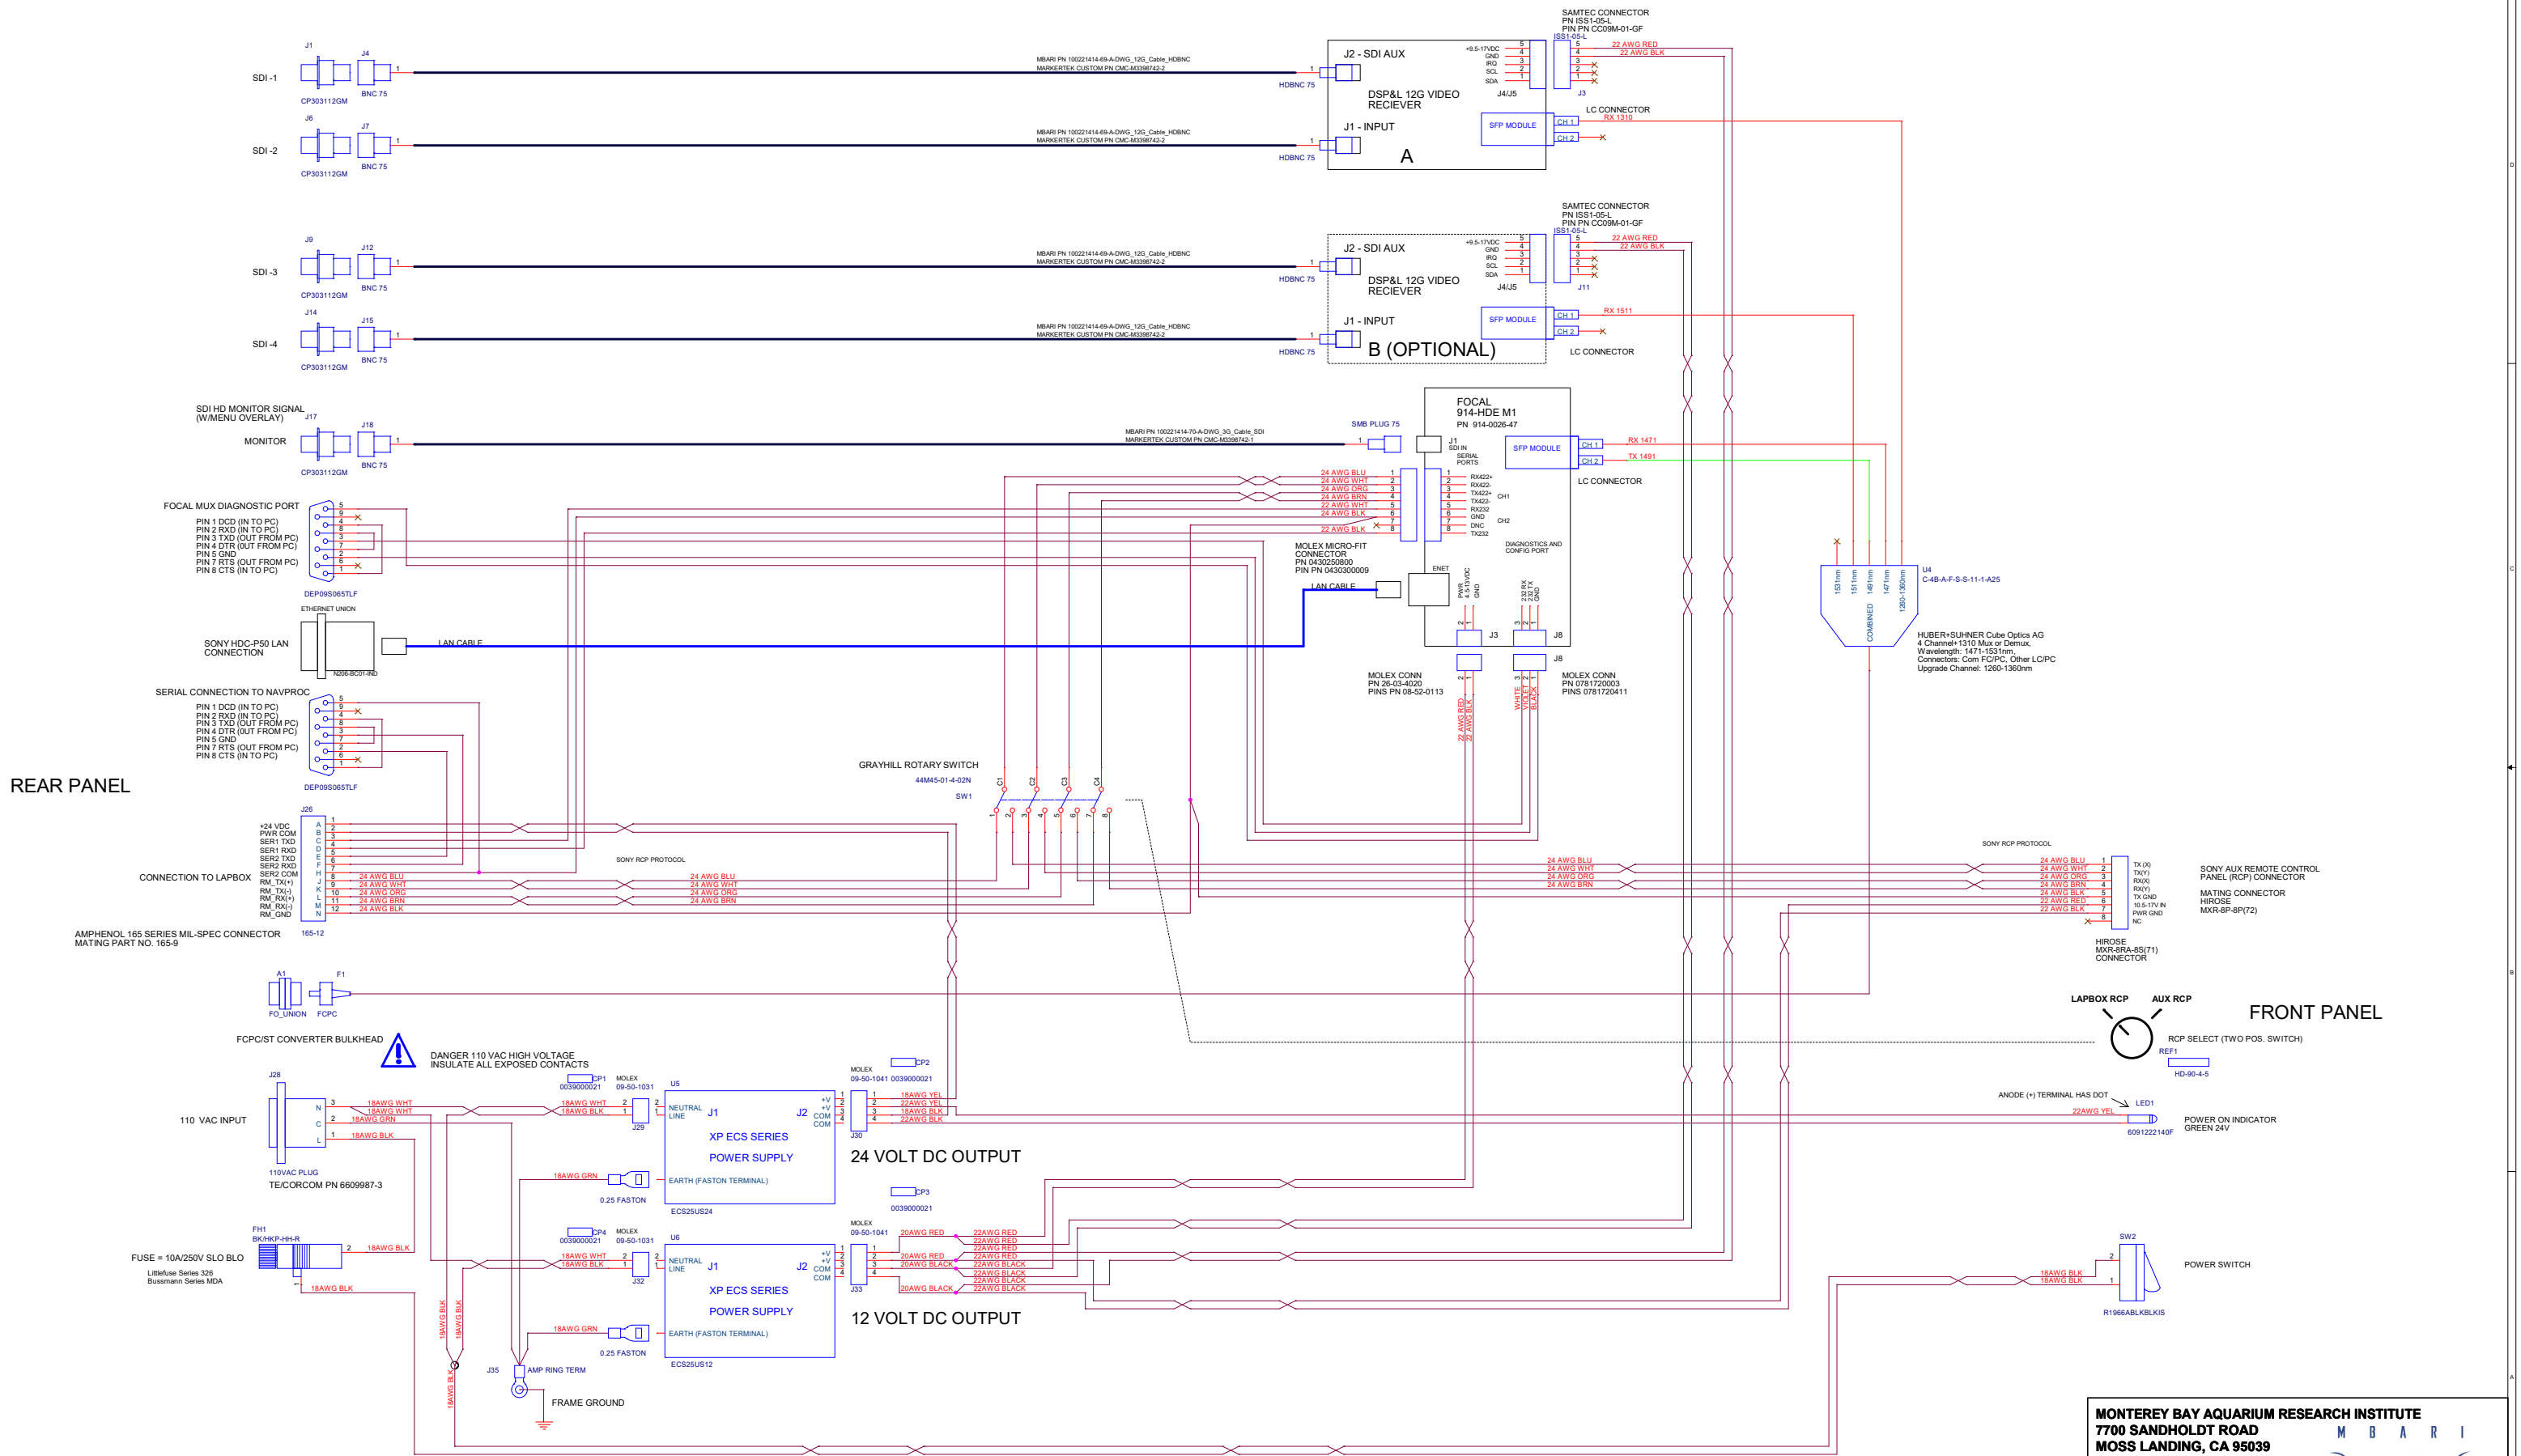

REVISION HISTORY:
03-MAR-2020 REV. A First release. mrc

PROJECT # 902001

MONTEREY BAY AQUARIUM RESEARCH INSTITUTE 7700 SANDHOLDT ROAD MOSS LANDING, CA 95039 PHONE (831) 775-1700 www.mbari.org COPYRIGHT 2021 MBARI MAY NOT BE COPIED WITHOUT PERMISSION						
Title 4K ROV CAMERA LAP BOX WIRING						
Size Date Wednesday, March 03, 2021	Engineer: Mark Chaffey EMAIL: chma@mbari.org	(831) 775-1708 Filename NA	Number 100221507-05-A-SCH	Rev A	Sheet 1	of 5