





THE INFORMATION CONTAINED IN THIS DRAWING IS THE SOLE PROPERTY OF MBARI ANY REPRODUCTION IN PART OR WHOLE WITHOUT THE WRITTEN PERMISSION OF MBARI IS PROHIBITED.

REVISIONS

INITIAL RELEASE

	X/XX/01
--	---------

J.E.

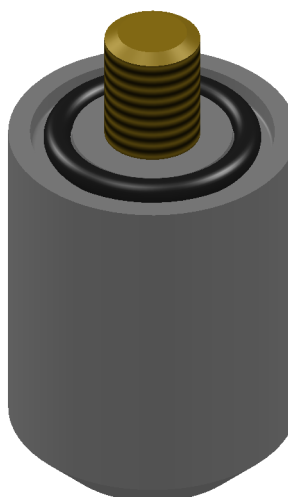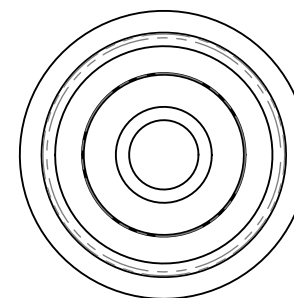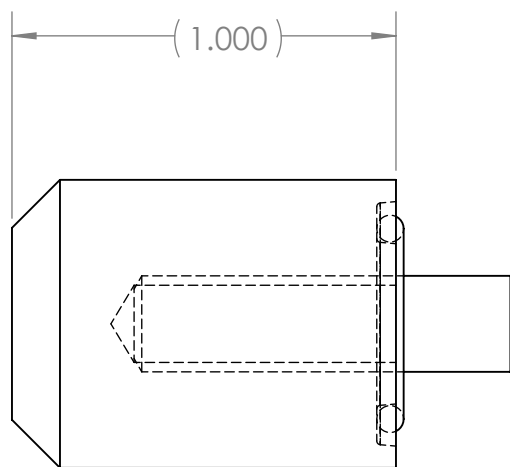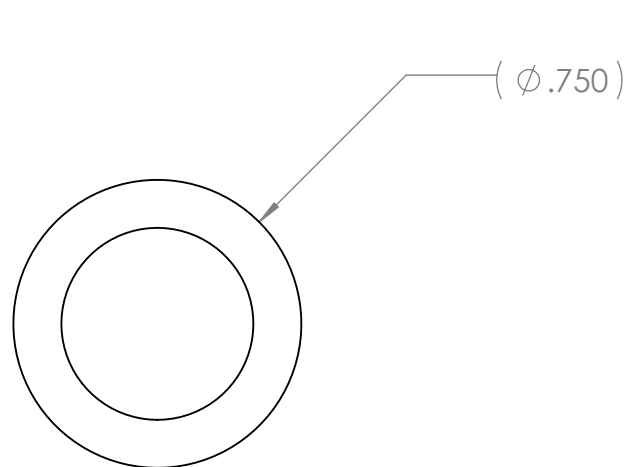

3	1	#2-013	O-RING			BUNA - N
2	1	MMc# 93025A961	1/4-20 Brass Stud x 1.00		McMaster-Carr	Brass
1	1	P-201030-11	Zinc Anode from Bar Stock	A	MBARI	Zinc - 99.6%
ITEM NO.	QTY.	Part_Number	DESCRIPTION	Revision	Vendor	MATERIAL

BILL OF MATERIALS

Shop / Q.C.		UNLESS OTHERWISE SPECIFIED TOLERANCES ARE:				APPROVALS		DATE		Monterey Bay Aquarium Research Institute			
Inspector		1 PLACE DIM ±1/16	2 PLACE DIM ±.02	3 PLACE DIM ±.005	ANGLES ±1°	DRAWN	MBARI 7700 Sandholdt Rd. Moss Landing, CA 95039 PH: (831) 775-1700 						
Shop Foreman		1. DIMENSIONS ARE IN INCHES 2. DIMENSION LIMITS HELD AFTER PLATING. 3. REMOVE BURRS AND SHARP EDGES .015 MAX. 4. MACHINED FILLET RADII .0150-.030. 5. MACHINED DIAMETERS ON A COMMON CENTERLINE CONCENTRIC WITHIN .005 6. PERPENDICULARITY & PARALLELISM OF MACHINED SURFACES .002 PER INCH. MAX .012 INCHES FOR SINGLE SURFACE.				ENGINEER							
Engineer						CHECKED							
NEXT ASSY Description	NEXT ASSY Number	DO NOT SCALE DRAWING				PROJECT NO.	900739		TETHYS - LRAUV Zinc Anode - O-Ring Assembly				
						PROJECT	LRAUV						
Application										WEIGHT	0.117		SIZE B
		SCALE 2:1		CAD FILE: MECH ENG ON TORNADO		SHEET 1 OF							

Monterey Bay Aquarium Research Institute
MBARI
7700 Sandholdt RD.
Moss Landing, CA 95039
PH: (831) 775-1700

TETHYS - LRAUV
Zinc Anode - O-Ring Assembly

A-201xxx-13.DWG

	SIZE
	B

DWG. NO.	
----------	--

SCAL

E	2:1
---	-----

	CAD
--	-----

FILE: ME

ECH ENG

ON TORN

UNADO	5
-------	---

SHEET 1

OF 1

7. PROJECT LIBRARY:\900739.LRAUV\Project.Drawings\Project.ME.Dwgs\LRAUV\PressureHull

NOTES: (CONT. FROM TITLE BLOCK)