
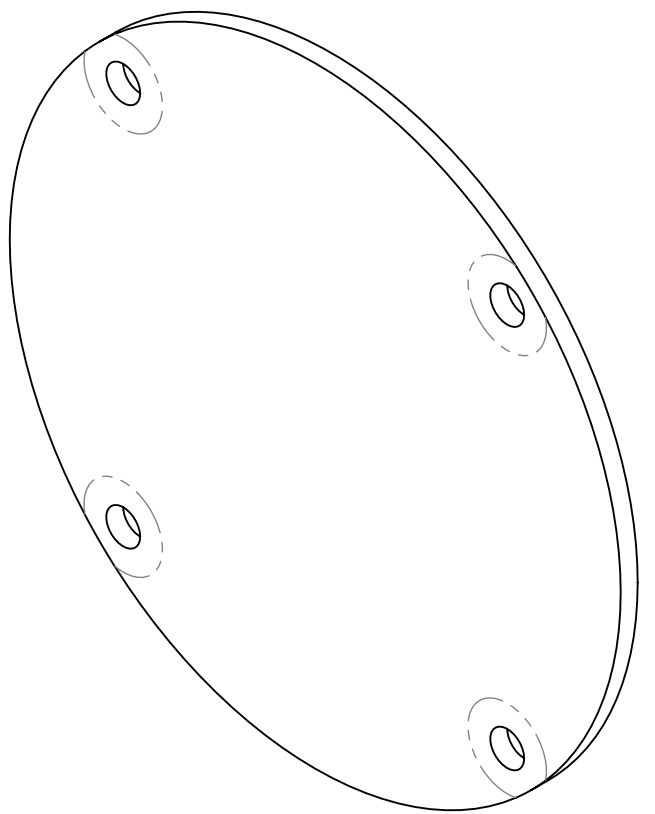


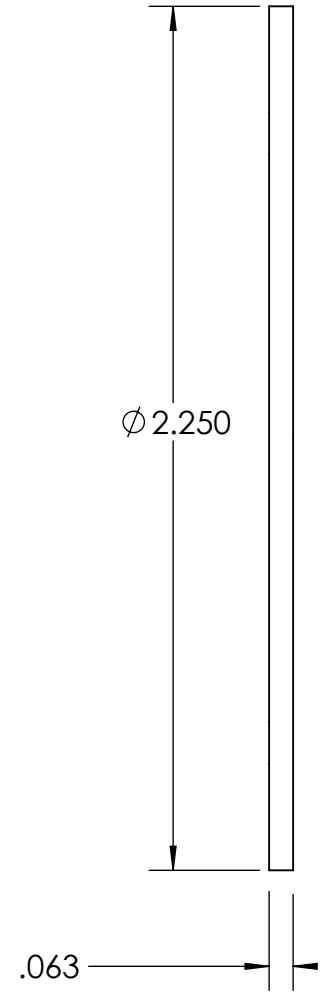

NOTES: (CONT. FROM TITLE BLOCK)

ITEM NO.	QTY.	PART NO.	DESCRIPTION				VENDOR	MATERIAL SPECIFICATION		
BILL OF MATERIALS										
Shop / Q.C.		UNLESS OTHERWISE SPECIFIED TOLERANCES ARE:				APPROVALS		DATE		
Inspector		1 PLACE DIM ±.1/16	2 PLACE DIM ±.02	3 PLACE DIM ±.005	ANGLES ±1°	DRAWN	J. ERICKSON			
Shop Foreman		1. DIMENSIONS ARE IN INCHES				ENGINEER	J. ERICKSON			
Engineer		2. DIMENSION LIMITS HELD AFTER PLATING.				CHECKED				
		3. REMOVE BURRS AND SHARP EDGES .015 MAX.				PROJECT NO.	902004			
		4. MACHINED FILLET RADII .0150-.030.				PROJECT	ZZZZZZZZ			
NEXT ASSY Description	NEXT ASSY Number	5. MACHINED DIAMETERS ON A COMMON CENTERLINE CONCENTRIC WITHIN .005				PROJECT NAME Remote Batt. Pack Circuit Brd. SIZE B DWG. NO. P-221xxx-22.DWG REV. SCALE 2:1 CAD FILE: MECH ENG ON TORNADO SHEET 1 OF 1				
		6. PERPENDICULARITY & PARALLELISM OF MACHINED SURFACES .002 PER INCH. MAX .012 INCHES FOR SINGLE SURFACE.								
Application		DO NOT SCALE DRAWING				WEIGHT	0.016			
Monterey Bay Aquarium Research Institute MBARI 7700 Sandholdt RD. Moss Landing, CA 95039 PH: (831) 775-1700 										