
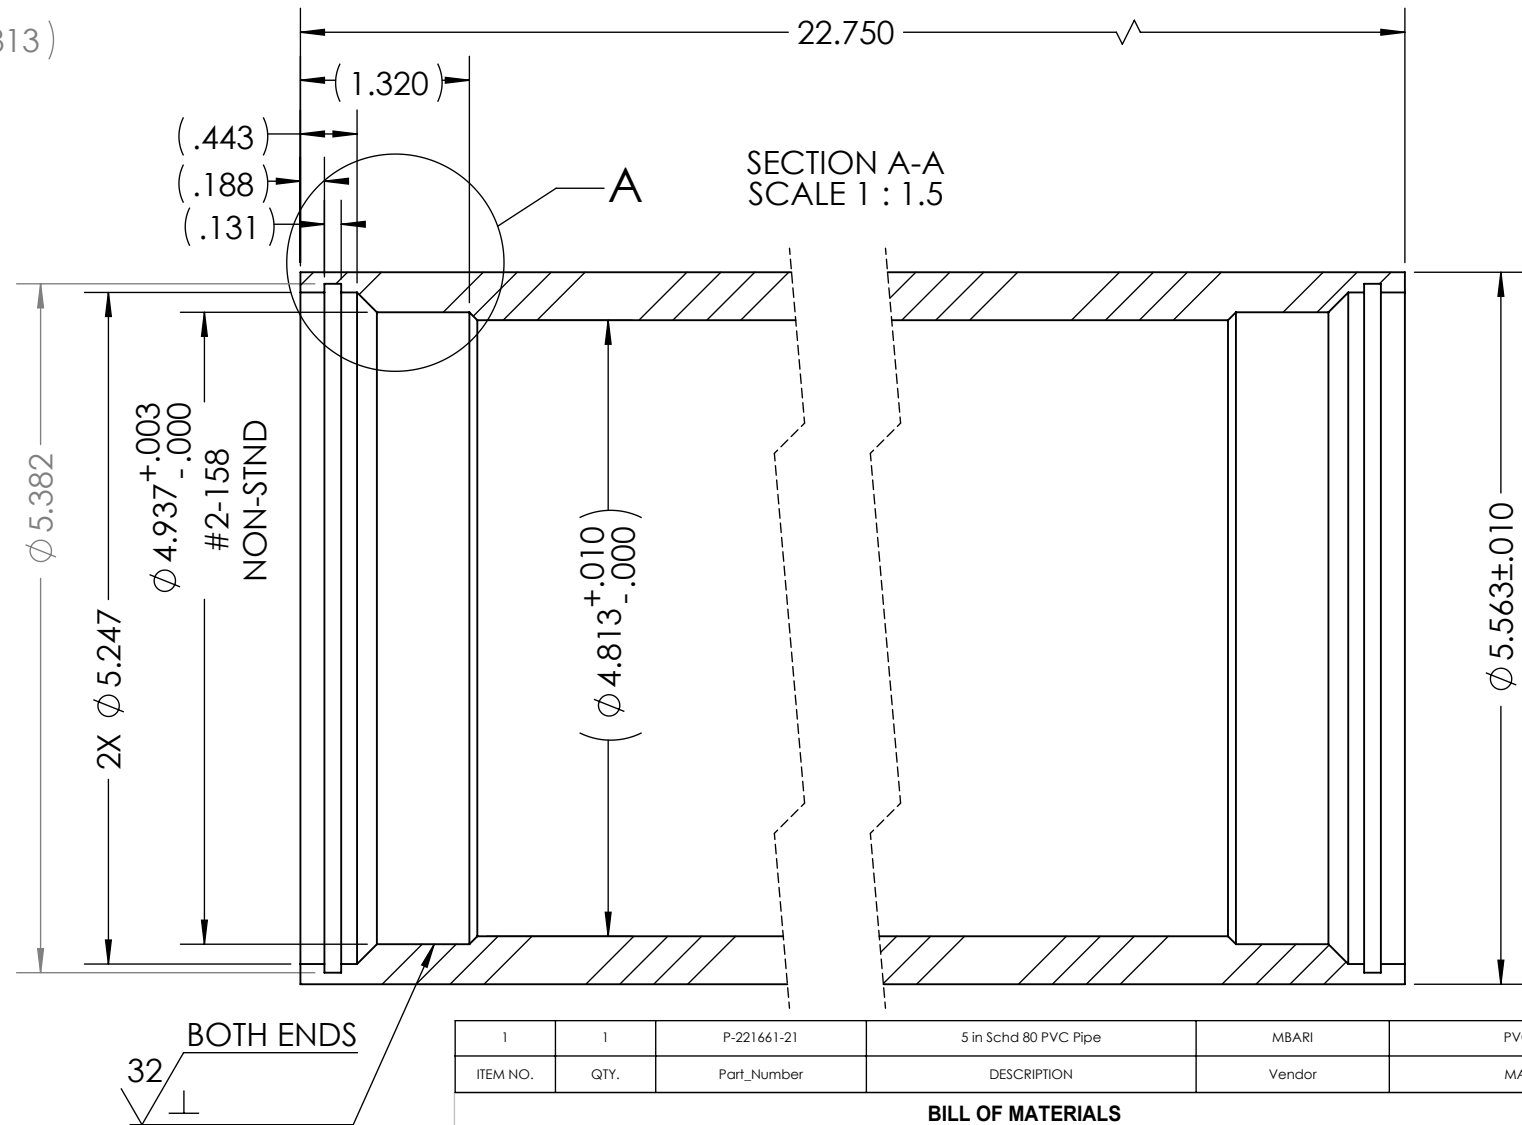


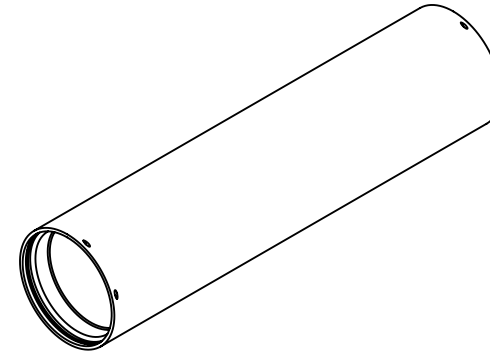

8. All dimensions are symmetric about common center lines unless specified otherwise.


7. PROJECT LIBRARYX:\902004_Planktivore\BatteryPack_jon\P-221661-21_5in-Tube

NOTES: (CONT. FROM TITLE BLOCK)

1	1	P-221661-21	5 in Schd 80 PVC Pipe		MBARI	PVC Rigid
ITEM NO.	QTY.	Part_Number	DESCRIPTION		Vendor	MATERIAL

BILL OF MATERIALS											
Shop / Q.C.		UNLESS OTHERWISE SPECIFIED TOLERANCES ARE:			APPROVALS		DATE			Monterey Bay Aquarium Research Institute MBARI 7700 Sandholdt RD. Moss Landing, CA 95039 PH: (831) 775-1700 	
					DRAWN						
Inspector	1 PLACE DIM ±1/16	2 PLACE DIM ±.02	3 PLACE DIM ±.005	ANGLES ±1°	ENGINEER		J. ERICKSON 12/20/21				
Shop Foreman	1. DIMENSIONS ARE IN INCHES 2. DIMENSION LIMITS HELD AFTER PLATING. 3. REMOVE BURRS AND SHARP EDGES .015 MAX. 4. MACHINED FILLET RADII .0150-.030.				CHECKED						
Engineer					PROJECT NO.		902004				
NEXT ASSY Description	NEXT ASSY Number	5. MACHINED DIAMETERS ON A COMMON CENTERLINE CONCENTRIC WITHIN .005 6. PERPENDICULARITY & PARALLELISM OF MACHINED SURFACES .002 PER INCH. MAX .012 INCHES FOR SINGLE SURFACE.				PROJECT		PLANKTIVORE			
Application						DO NOT SCALE DRAWING		WEIGHT		6.270	
						SIZE B	DWG. NO.		P-221661-21.DWG		REV.
						SCALE 1:8	CAD FILE: MECH ENG ON TORNADO		SHEET 1		OF 2

REVISIONS			
REV.	DESCRIPTION	DATE	APPROVED
	INITIAL RELEASE	X/XX/00	J.E.

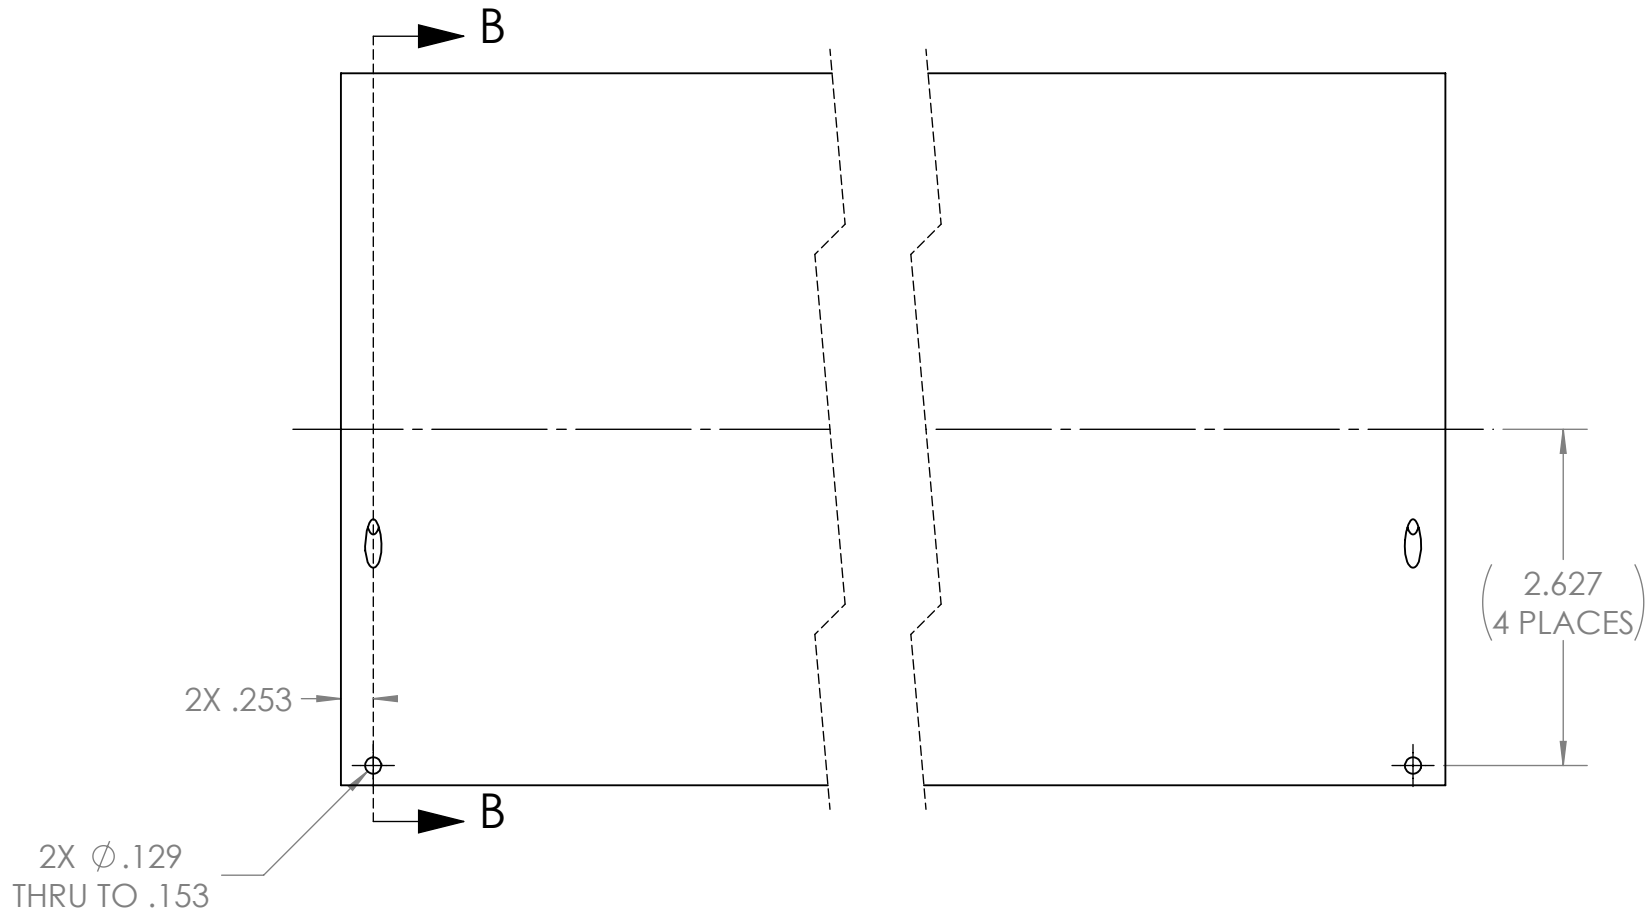

SECTION B-B
SCALE 1 : 1.5
BOTH ENDS

ITEM NO.	QTY.	PART NO.	DESCRIPTION	VENDOR	MATERIAL SPECIFICATION
BILL OF MATERIALS					
Shop / Q.C.		UNLESS OTHERWISE SPECIFIED TOLERANCES ARE:		APPROVALS DATE	
Inspector		1 PLACE DIM ±1/16	2 PLACE DIM ±.02	3 PLACE DIM ±.005	ANGLES ±1°
Shop Foreman		1. DIMENSIONS ARE IN INCHES 2. DIMENSION LIMITS HELD AFTER PLATING. 3. REMOVE BURRS AND SHARP EDGES .015 MAX. 4. MACHINED FILLET RADII .0150-.030.			Monterey Bay Aquarium Research Institute MBARI 7700 Sandholdt RD. Moss Landing, CA 95039 PH: (831) 775-1700 
Engineer		5. MACHINED DIAMETERS ON A COMMON CENTERLINE CONCENTRIC WITHIN .005 6. PERPENDICULARITY & PARALLELISM OF MACHINED SURFACES .002 PER INCH. MAX. .012 INCHES FOR SINGLE SURFACE.			
NEXT ASSY Description	NEXT ASSY Number	PROJECT NO. XXX PROJECT ZZZZZZZZ			
Application		DO NOT SCALE DRAWING		WEIGHT 6.270 lb.	
				SIZE B DWG. NO. REV	
				P-221661-21.DWG	
				SCALE 1:8 CAD FILE: MECH ENG ON TORNADO SHEET 2 OF 2	

NOTES: (CONT. FROM TITLE BLOCK)

P-221661-21.DWG