


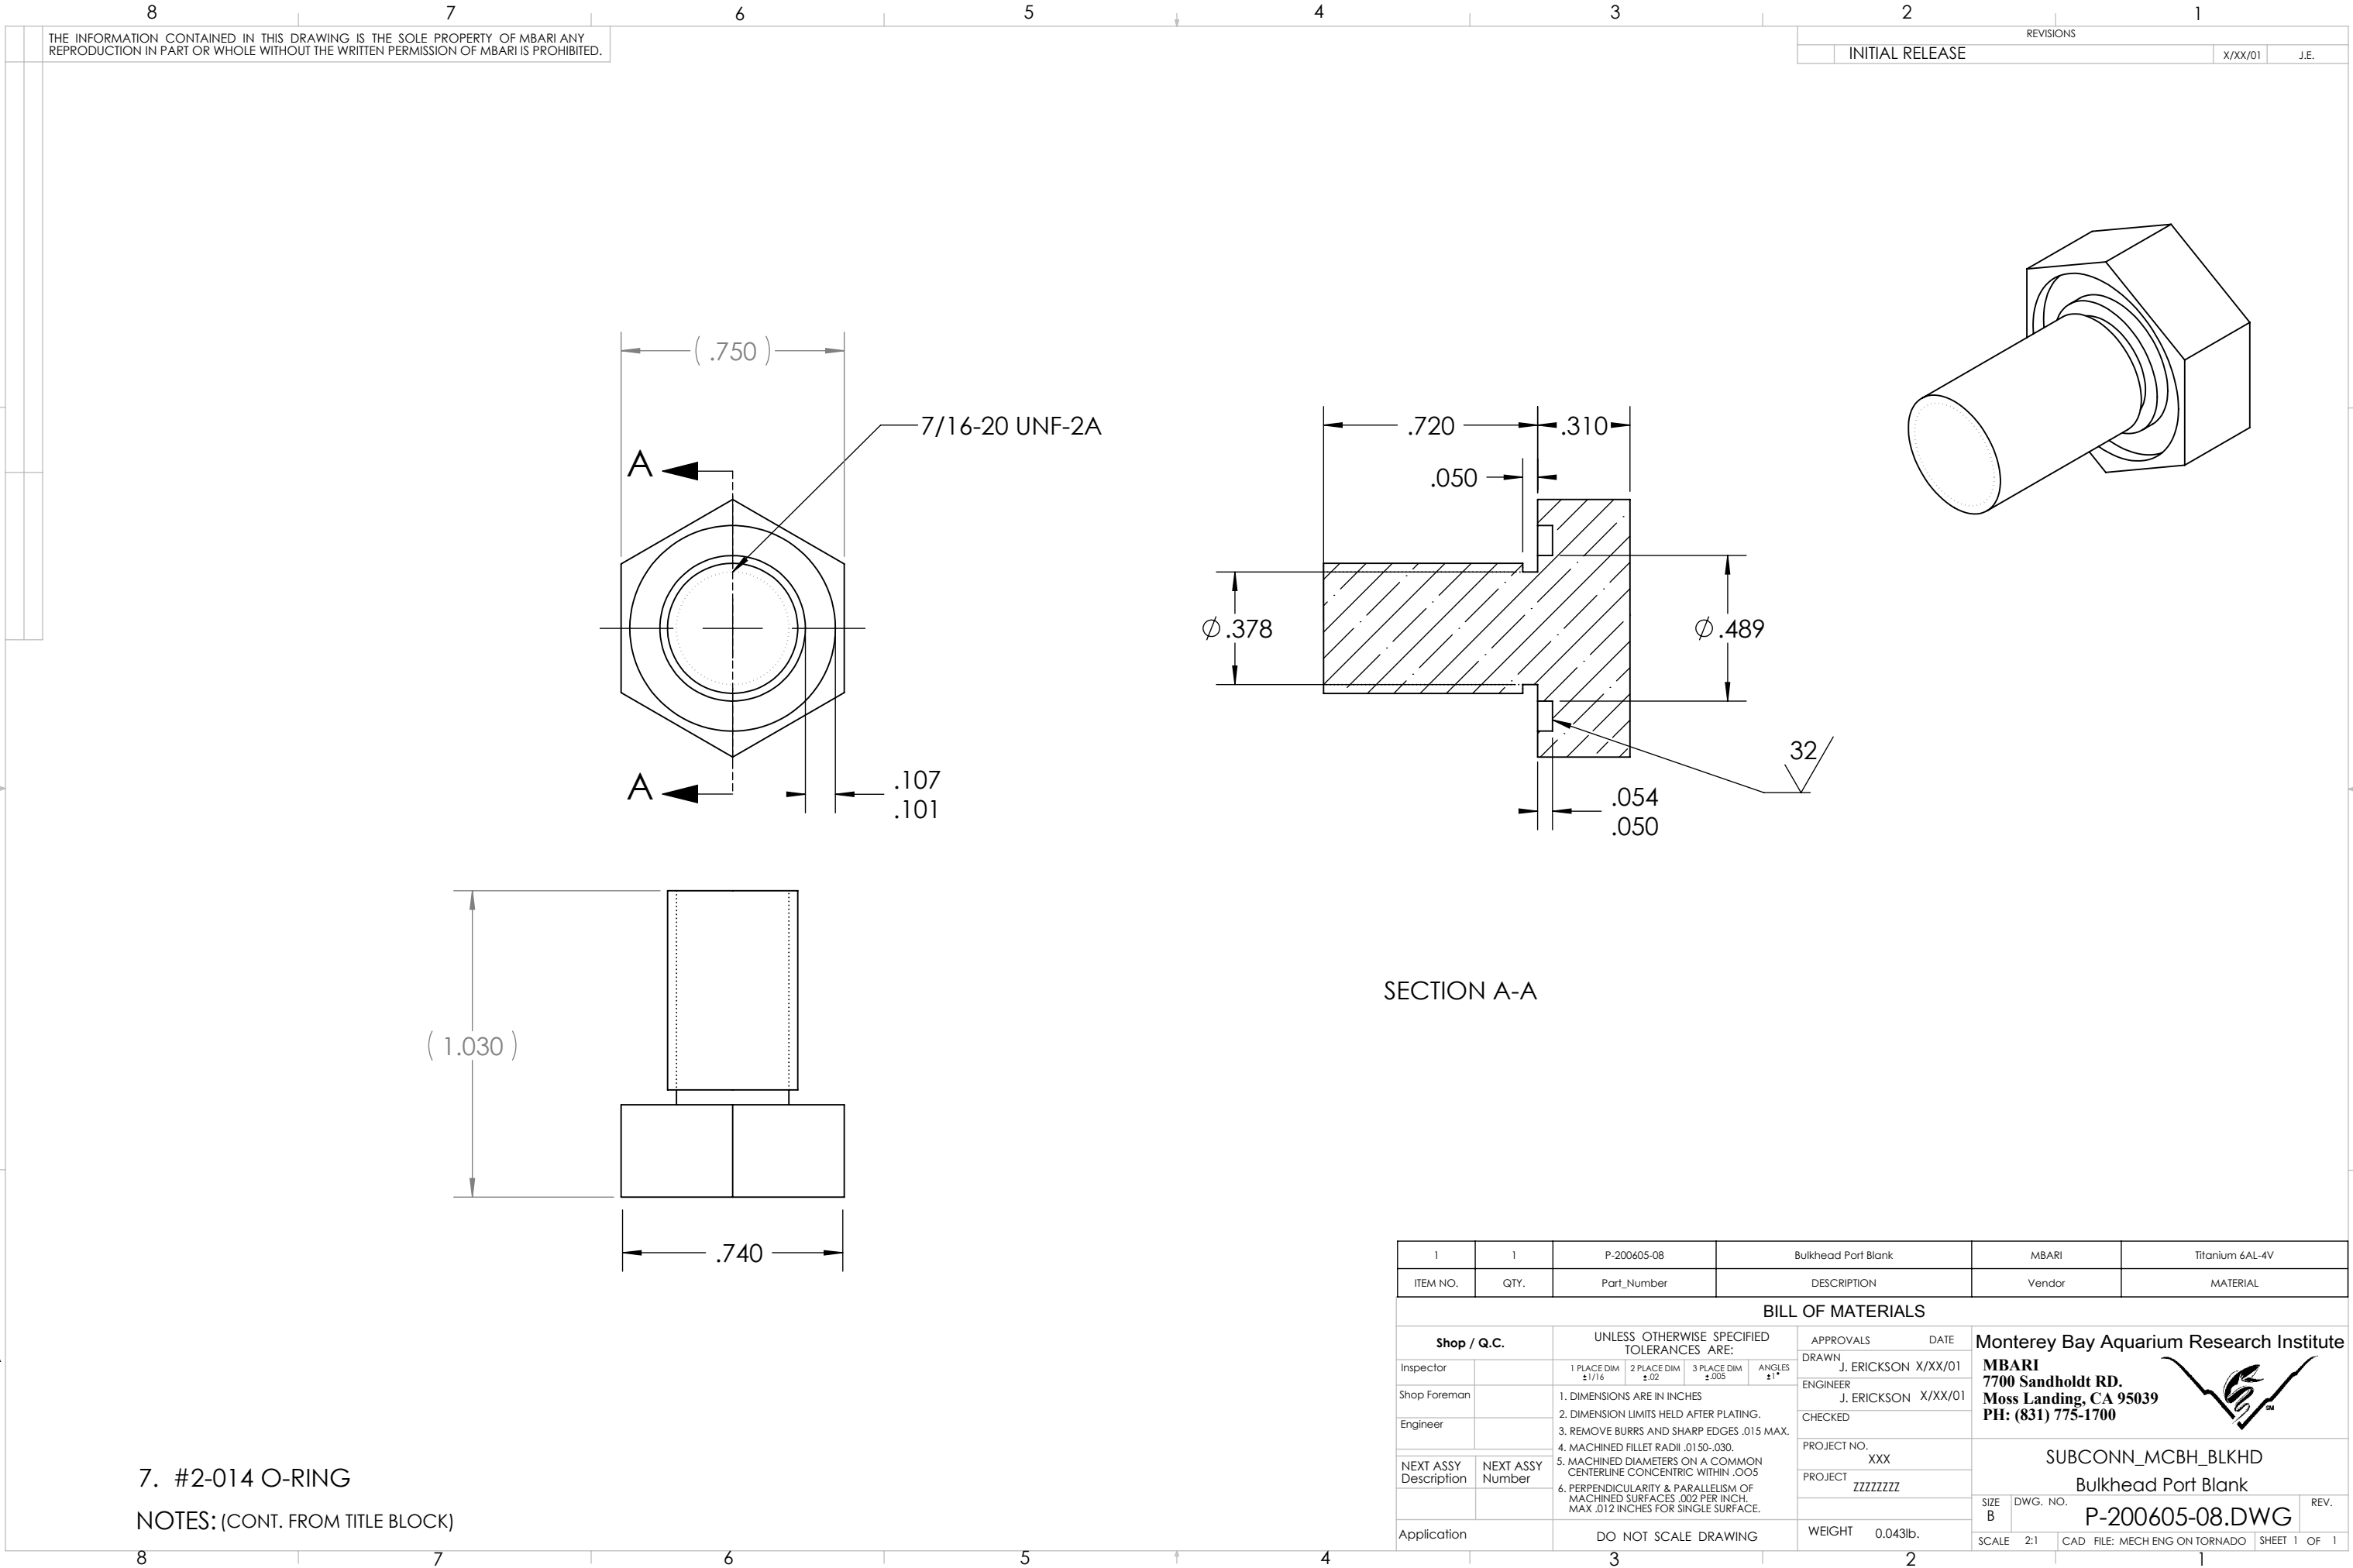

THE INFORMATION CONTAINED IN THIS DRAWING IS THE SOLE PROPERTY OF MBARI ANY REPRODUCTION IN PART OR WHOLE WITHOUT THE WRITTEN PERMISSION OF MBARI IS PROHIBITED.

REVISIONS		
INITIAL RELEASE	X/XX/01	J.E.

1	1	P-200605-08	Bulkhead Port Blank		MBARI	Titanium 6AL-4V	
ITEM NO.	QTY.	Part_Number	DESCRIPTION		Vendor	MATERIAL	
BILL OF MATERIALS							
Shop / Q.C.		UNLESS OTHERWISE SPECIFIED TOLERANCES ARE:			APPROVALS DATE		
Inspector		1 PLACE DIM ±1/16	2 PLACE DIM ±.02	3 PLACE DIM ±.005	ANGLES ±1°	DRAWN J. ERICKSON X/XX/01	
Shop Foreman		1. DIMENSIONS ARE IN INCHES 2. DIMENSION LIMITS HELD AFTER PLATING. 3. REMOVE BURRS AND SHARP EDGES .015 MAX. 4. MACHINED FILLET RADII .0150-.030. 5. MACHINED DIAMETERS ON A COMMON CENTERLINE CONCENTRIC WITHIN .005 6. PERPENDICULARITY & PARALLELISM OF MACHINED SURFACES .002 PER INCH. MAX .012 INCHES FOR SINGLE SURFACE.				ENGINEER J. ERICKSON X/XX/01	
Engineer						CHECKED	
						PROJECT NO. XXX	
NEXT ASSY Description	NEXT ASSY Number					PROJECT ZZZZZZZZ	
Application		DO NOT SCALE DRAWING				WEIGHT 0.043lb.	
Monterey Bay Aquarium Research Institute							
MBARI 7700 Sandholdt RD. Moss Landing, CA 95039 PH: (831) 775-1700							
SUBCONN_MCBH_BLKHD							
Bulkhead Port Blank							
SIZE B		DWG. NO.		P-200605-08.DWG		REV.	
SCALE 2:1		CAD FILE: MECH ENG ON TORNADO		SHEET 1		OF 1	

Monterey Bay Aquarium Research Institute
MBARI
7700 Sandholdt RD.
Moss Landing, CA 95039
PH: (831) 775-1700

