

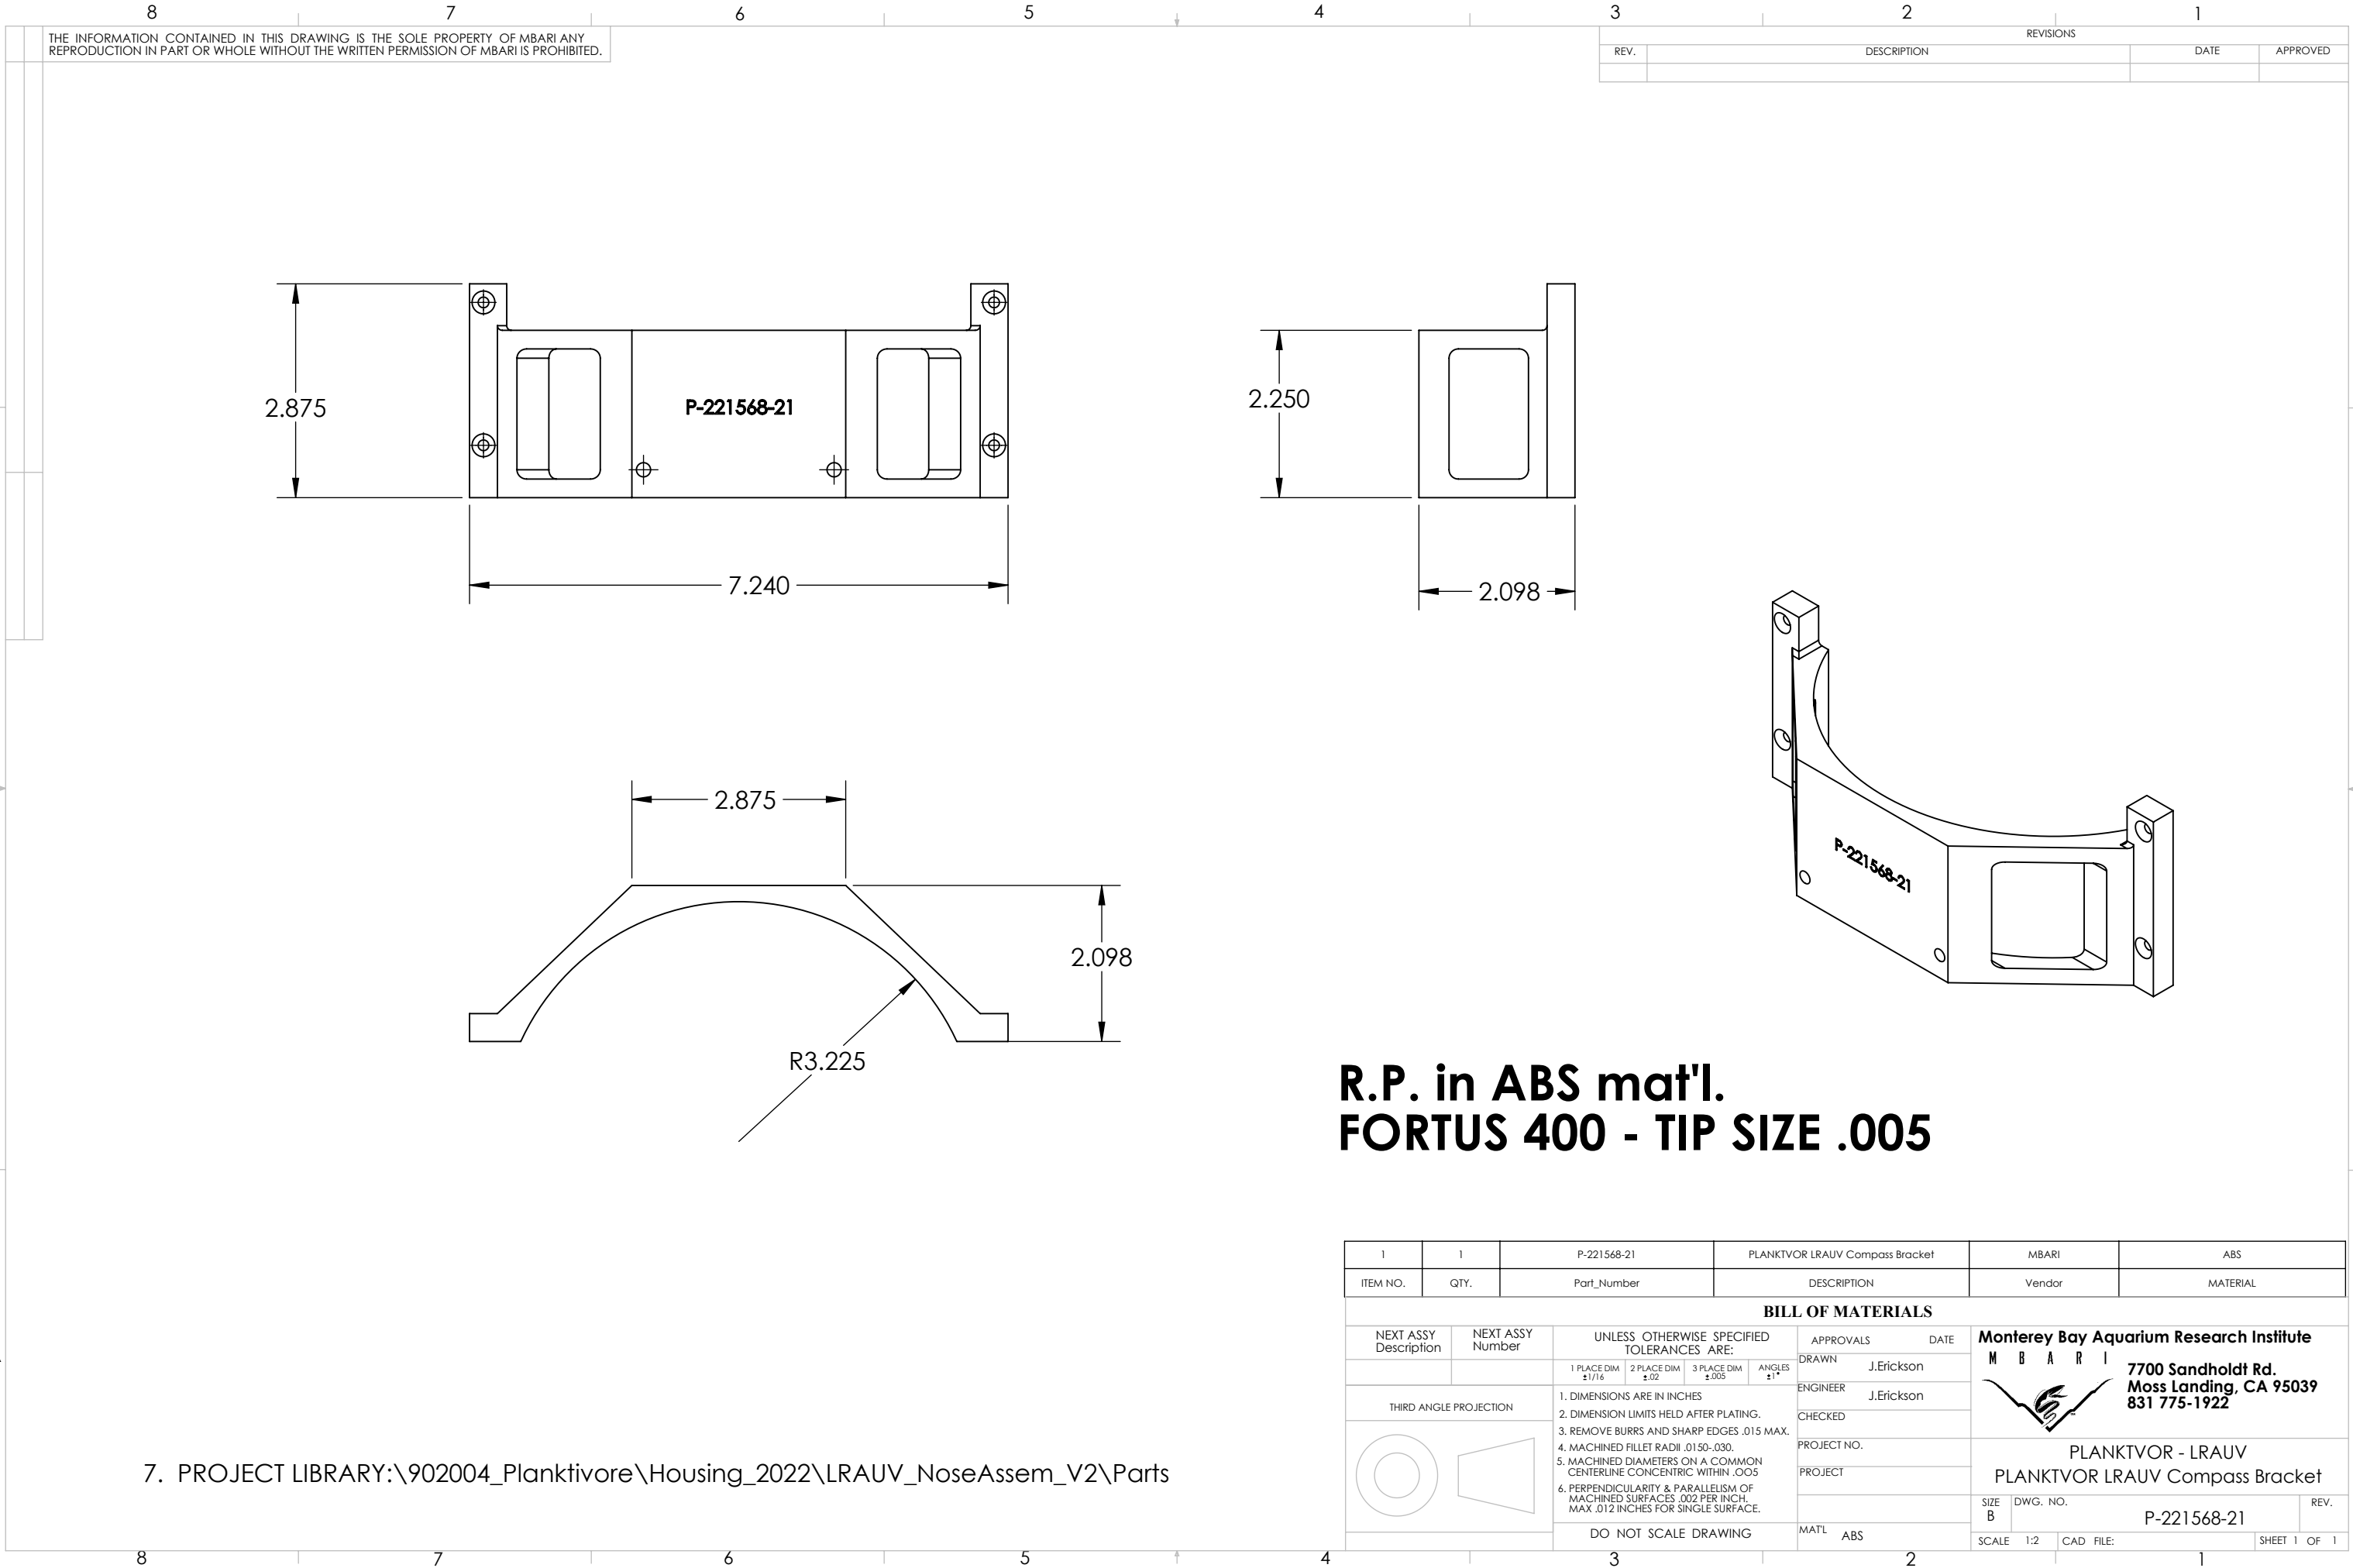
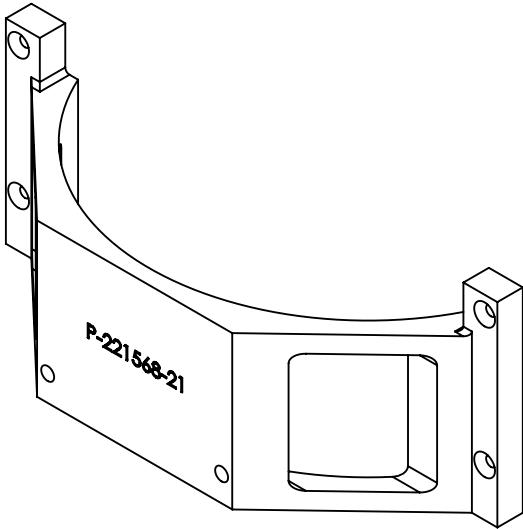
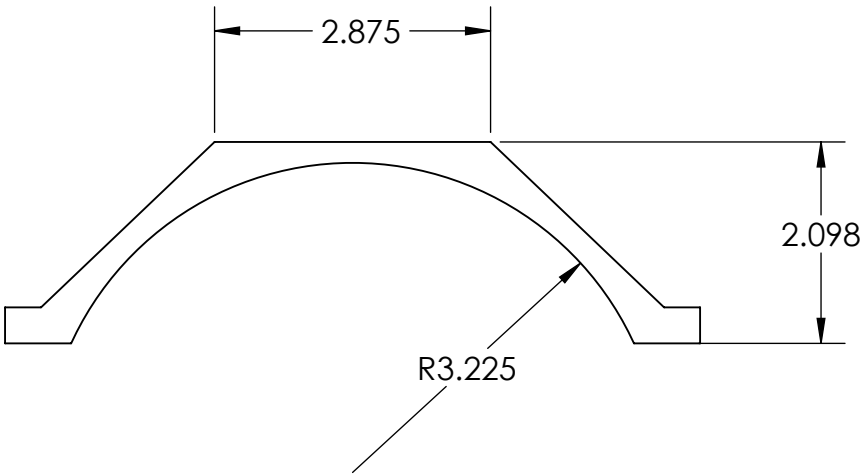


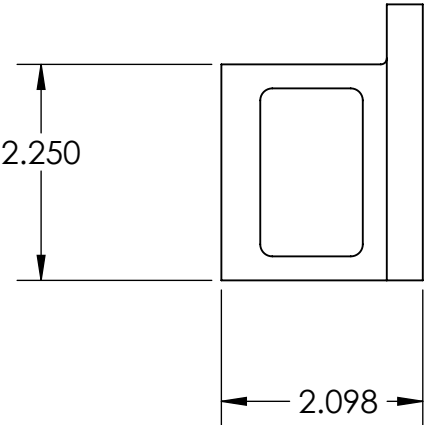

THE INFORMATION CONTAINED IN THIS DRAWING IS THE SOLE PROPERTY OF MBARI ANY REPRODUCTION IN PART OR WHOLE WITHOUT THE WRITTEN PERMISSION OF MBARI IS PROHIBITED.

REVISIONS			
REV.	DESCRIPTION	DATE	APPROVED

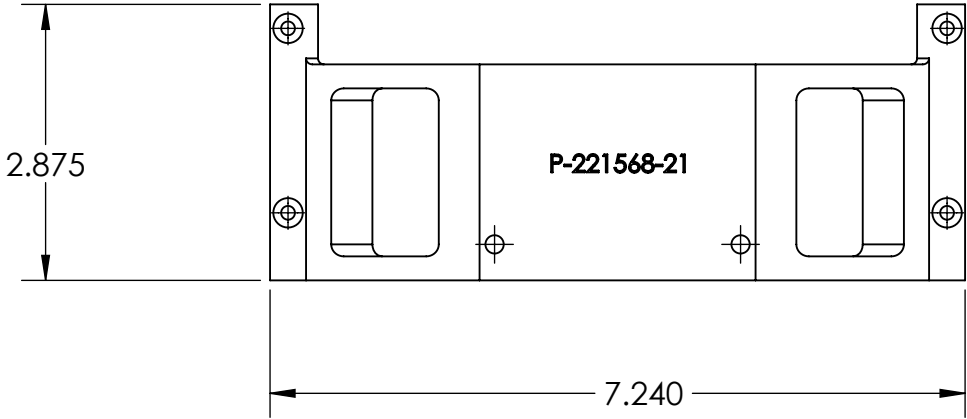

R.P. in ABS mat'l.
FORTUS 400 - TIP SIZE .005

1	1	P-221568-21	PLANKTVOR LRAUV Compass Bracket	MBARI	ABS
ITEM NO.	QTY.	Part_Number	DESCRIPTION	Vendor	MATERIAL
BILL OF MATERIALS					
NEXT ASSY Description	NEXT ASSY Number	UNLESS OTHERWISE SPECIFIED TOLERANCES ARE:		APPROVALS	DATE
		1 PLACE DIM ±1/16	2 PLACE DIM ±.02	3 PLACE DIM ±.005	ANGLES ±1°
THIRD ANGLE PROJECTION		1. DIMENSIONS ARE IN INCHES 2. DIMENSION LIMITS HELD AFTER PLATING. 3. REMOVE BURRS AND SHARP EDGES .015 MAX. 4. MACHINED FILLET RADII .0150-.030. 5. MACHINED DIAMETERS ON A COMMON CENTERLINE CONCENTRIC WITHIN .005 6. PERPENDICULARITY & PARALLELISM OF MACHINED SURFACES .002 PER INCH. MAX .012 INCHES FOR SINGLE SURFACE.		DRAWN J.Erickson	
				ENGINEER J.Erickson	
				CHECKED	
				PROJECT NO.	
				PROJECT	
				MAT'L ABS	
		DO NOT SCALE DRAWING		SCALE 1:2	CAD FILE:
				SHEET 1 OF 1	

Monterey Bay Aquarium Research Institute

MBARI

7700 Sandholdt Rd.
Moss Landing, CA 95039
831 775-1922

PLANKTVOR - LRAUV
PLANKTVOR LRAUV Compass Bracket

SIZE B DWG. NO. P-221568-21 REV.

7. PROJECT LIBRARY:\902004_Planktivore\Housing_2022\LRAUV_NoseAssem_V2\Parts